


NOTES:
BREAK SHARP EDGES

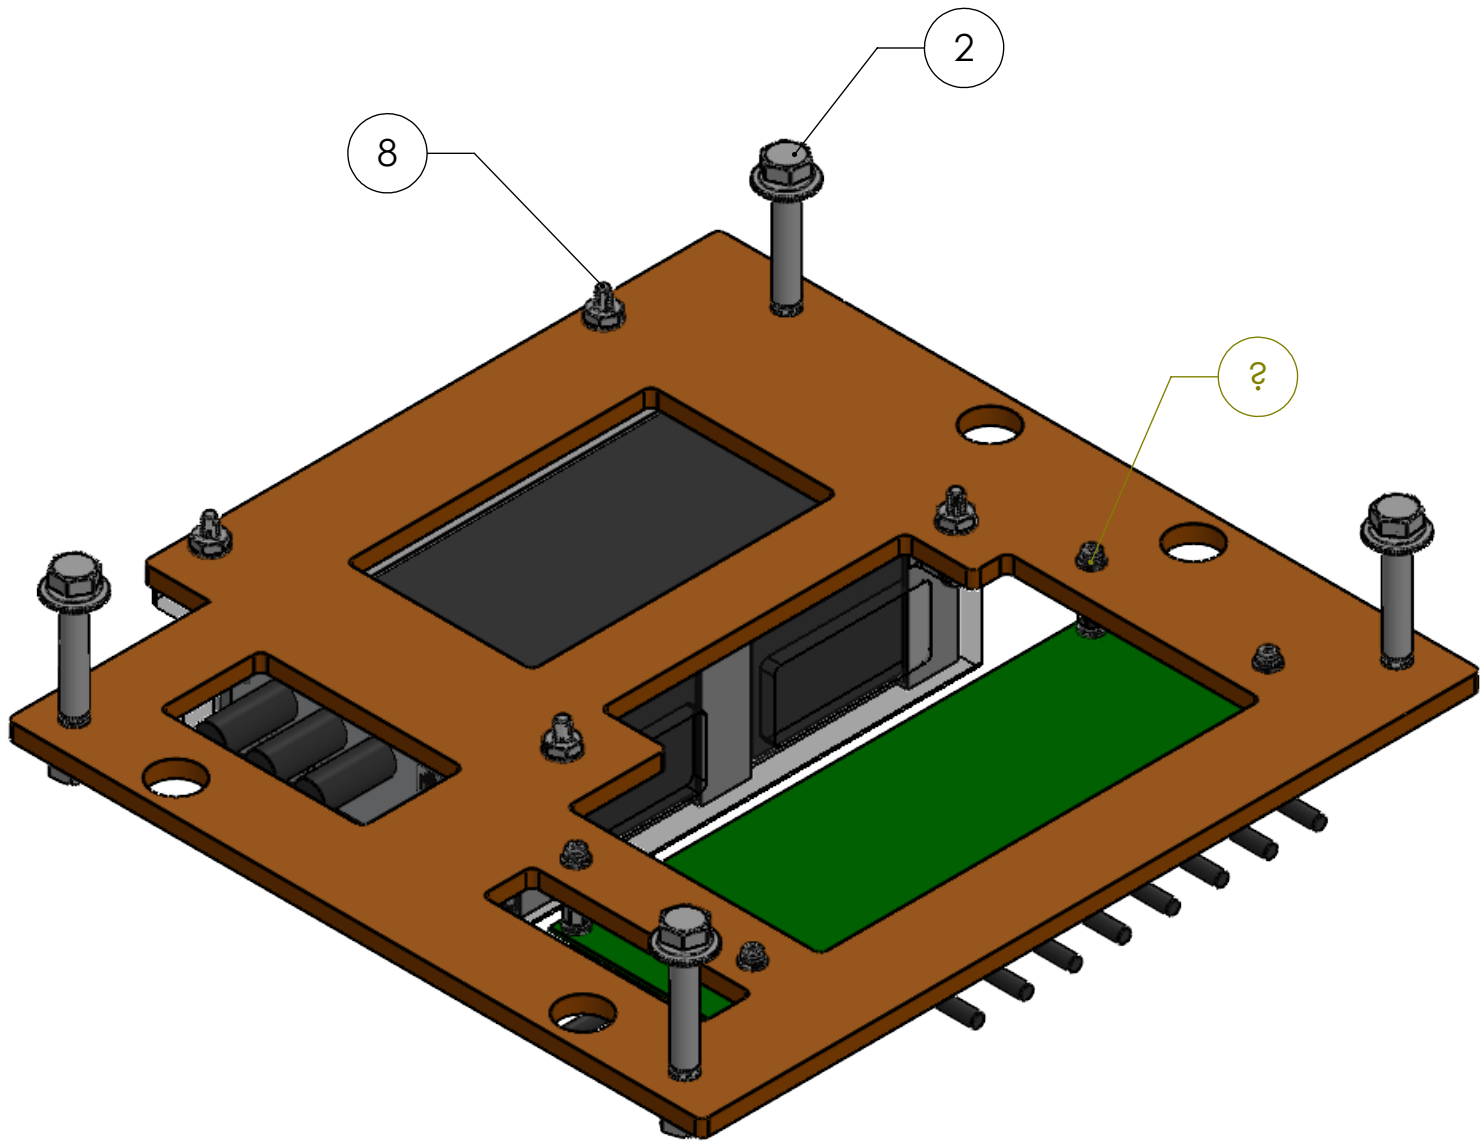

ITEM NO.	PART NUMBER	DESCRIPTION	QTY.
1	90539	NETWORK MOUNT PLATE, TOP	1
2	92198A693	5/16"-18, L-2-1/2", SS18-8 Hex Head Screw	4
3	92141A030	5/16" SS18-8 Flat Washer	8
4	92146A030	5/16" SS18-8 Split Lock Washer	8
5	90047A115	5/16"-18 Center-Lock Distorted-Thread Locknut	4
6	MMC 92146A550	#10 SS18-8 Split Lock Washer	4
7	MMC 92141A011	#10 SS18-8 Flat Washer	8
8	MMC 92314A247	#10-24, L-1", SS18-8 Hex Head Screws	4
9	90045A016	#10-24 Top-Lock Distorted-Thread Locknut	4
10	MBARI_Meinberg_Syncbox N2X	INSTRUMENT	1
11	90565	MOUNT BRACKET, MEINBERG SYNCBOX	1
12	MBARI_SERIAL_SPLITTER	PCB	1
13	MBARI_WireStandIn_RJ45-Male	CABLE	12
14	91115A127	Female Threaded Hex Standoff	4
15	90295A080	#6 Nylon Plastic Washer	8
16	90945A716	#6 SS18-8 Flat Washer	8
17	92146A540	#6 SS18-8 Split Lock Washer	8
18	93615A215	#6-32, L-0-3/8", SS18-8 Low-Profile Socket Head Screw	4
19	93615A216	18-8 Stainless Steel Low-Profile Socket Head Screw	4
20	3846N252	Multipurpose Neoprene Rubber Strip	3
21	3846N252	Multipurpose Neoprene Rubber Strip	2

ENGR NOTES:
my note here

UNLESS OTHERWISE NOTED			APPROVALS		DATE	APPLIED PHYSICS LABORATORY UNIVERSITY OF WASHINGTON 1013 NE 40TH ST. SEATTLE, WA. 98105				
- APPLICABLE STANDARDS: MIL-STD-XXX - SURFACE FINISH: 125RMS - MACHINED FILLETS: R.015 MAX - REMOVE ALL BURRS, BREAK SHARP EDGES .015 MAX - DIMENSIONS AND SURFACE FINISH TO BE MET AFTER SPECIFIED COATINGS	DIMENSIONS ARE IN INCHES WEIGHT IS IN POUNDS		CHIEF ENGR:			TITLE:				
	(X,X) INDICATES A REPEATED OR INFORMATIONAL DIMENSION		SYS ENGR:							
	TOLERANCES:		QA/SAFETY:							
	FRACTIONS: ± 1/16 X: ± .050 XX: ± .030 XXX: ± .005 ANGLES: ± 1.0		SR ENGR:							
			ENGINEER:	JESS NOE	--/--/----					
			CHECKED:							
MATERIAL:		DRAWN:	JESS NOE	--/--/----						
		PROJECT FOLDER:			SIZE:	CAGE CODE:	DWG NO:	REV:		
					B	98514		-		
THIRD ANGLE PROJECTION		WEIGHT:	4.542	DO NOT SCALE DRAWING	CAD FILE: AsmbSub2_Network_TopPlate				SHEET 1 OF 1	