


NOTES:
BREAK SHARP EDGES

REVISIONS				
ZONE	REV.	DESCRIPTION	DATE	APPROVED
	-	INITIAL RELEASE		

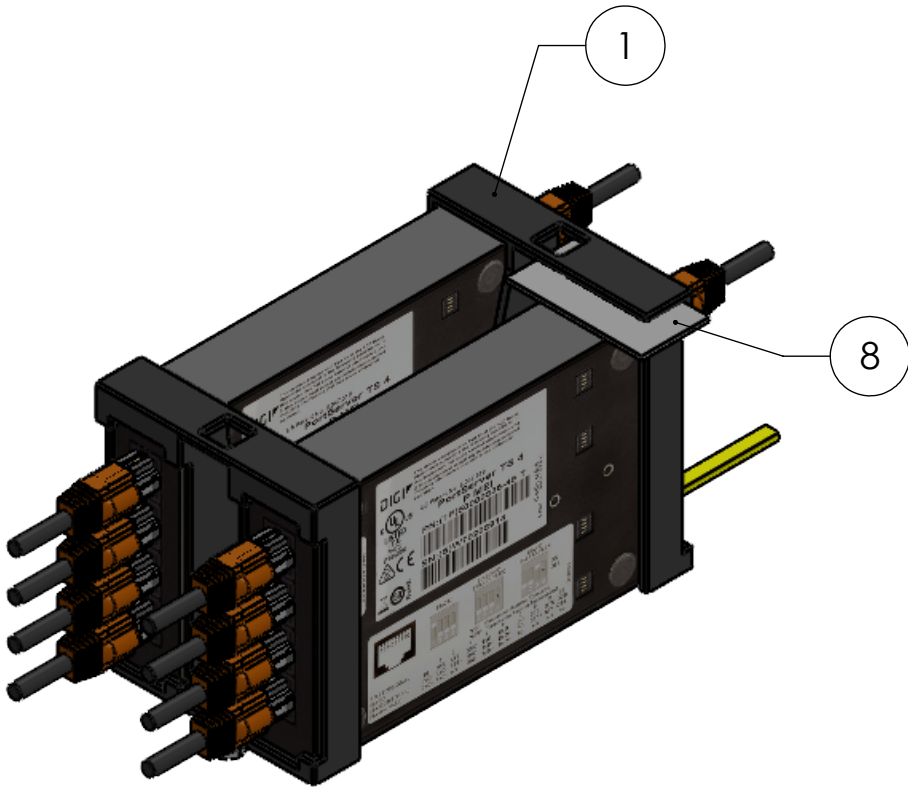

ITEM NO.	PART NUMBER	DESCRIPTION	QTY.
1	90580 REV -	MOUNT BRACKET, DIGI PORT SERVER	2
2	MBARI_WireStandIn_RJ45-Male	CABLE	10
3	Temp_WireStandin	-	2
4	Instrument_Digi_PortserverTS 4	INSTRUMENT	2
5	MMC 92146A550	#10 SS18-8 Split Lock Washer	4
6	MMC 92141A011	#10 SS18-8 Flat Washer	4
7	90045A016	#10-24 Top-Lock Distorted-Thread Locknut	4
8	3846N252	Multipurpose Neoprene Rubber Strip	1
9	92200A245	#10-24, L-0-75, SS18-8 Socket Head Screw	4
10	90945A741	#10 SS18-8 Flat Socket Washer	4

APL SHOP INFORMATION	
WORKTAG	XXX
TASK #	AAA
QUANTITY	x
ORIGINATOR	JESS NOE
PHONE #	206-218-6167
EMAIL	noej@uw.edu

ENGR NOTES:
my note here

UNLESS OTHERWISE NOTED

- APPLICABLE STANDARDS: MIL-STD-XXX

- SURFACE FINISH: 125RMS

- MACHINED FILLETS: R.015 MAX

- REMOVE ALL BURRS, BREAK SHARP EDGES .015 MAX

- DIMENSIONS AND SURFACE FINISH TO BE MET AFTER SPECIFIED COATINGS

THIRD ANGLE PROJECTION

DIMENSIONS ARE IN INCHES
WEIGHT IS IN POUNDS

(X.X) INDICATES A REPEATED OR INFORMATIONAL DIMENSION

TOLERANCES:
FRACTIONS: ± 1/16
.X: ± .050
.XX: ± .030
.XXX: ± .005
ANGLES: ± 1.0

MATERIAL:
Material <not specified>

WEIGHT: 1.477

APPROVALS

CHIEF ENGR:

SYS ENGR:

QA/SAFETY:

SR ENGR:

ENGINEER: JESS NOE

CHECKED:

DRAWN: JESS NOE

PROJECT FOLDER:

DATE

--/--/----

--/--/----



APPLIED PHYSICS LABORATORY
UNIVERSITY OF WASHINGTON
1013 NE 40TH ST. SEATTLE, WA. 98105

TITLE:

SIZE: B

CAGE CODE: 98514

DWG NO:

REV: -

DO NOT SCALE DRAWING

CAD FILE: AsmbSub3_Digi-2X+Mounts

SHEET 1 OF 1