


NOTES:
BREAK SHARP EDGES

REVISIONS				
ZONE	REV.	DESCRIPTION	DATE	APPROVED
	-	INITIAL RELEASE		

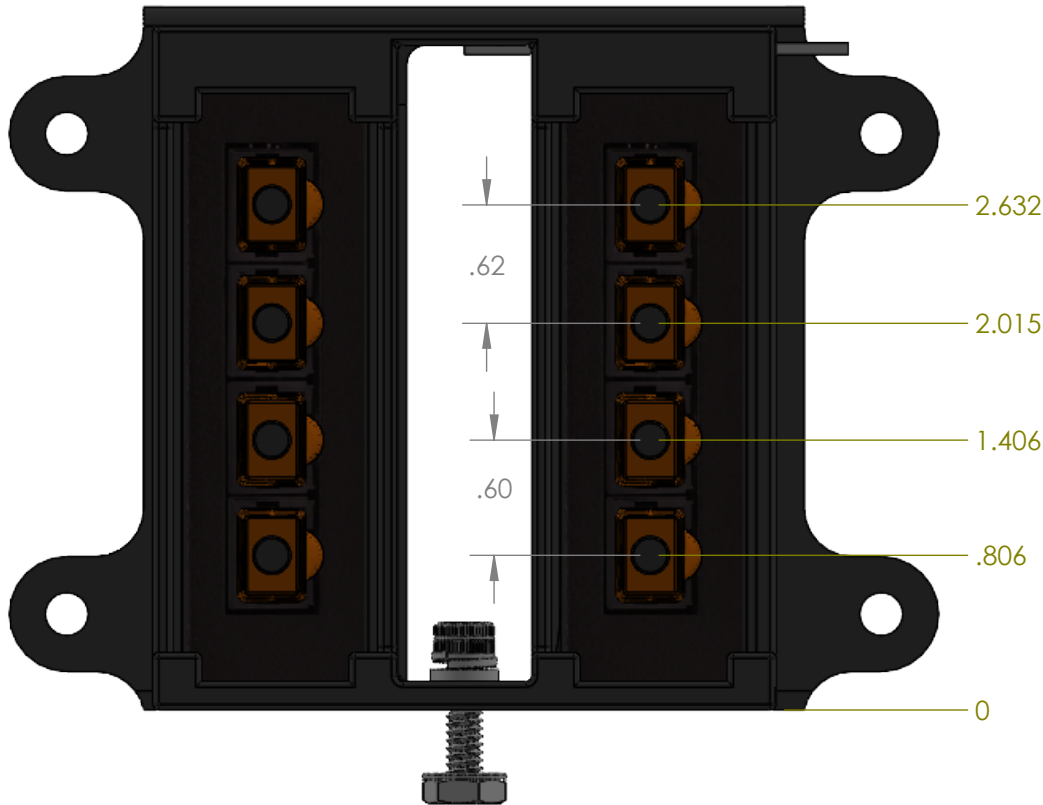

APL SHOP INFORMATION	
WORKTAG	XXX
TASK #	AAA
QUANTITY	x
ORIGINATOR	JESS NOE
PHONE #	206-218-6167
EMAIL	noej@uw.edu

ENGR NOTES:
my note here

UNLESS OTHERWISE NOTED			APPROVALS		DATE	APL APPLIED PHYSICS LABORATORY UNIVERSITY OF WASHINGTON 1013 NE 40TH ST. SEATTLE, WA. 98105					
- APPLICABLE STANDARDS: MIL-STD-XXX - SURFACE FINISH: 125RMS - MACHINED FILLETS: R.015 MAX - REMOVE ALL BURRS, BREAK SHARP EDGES .015 MAX - DIMENSIONS AND SURFACE FINISH TO BE MET AFTER SPECIFIED COATINGS	DIMENSIONS ARE IN INCHES WEIGHT IS IN POUNDS		CHIEF ENGR:			TITLE:					
	(X,X) INDICATES A REPEATED OR INFORMATIONAL DIMENSION		SYS ENGR:								
	TOLERANCES:		QA/SAFETY:								
	FRACTIONS: ± 1/16 X: ± .050 XX: ± .030 XXX: ± .005 ANGLES: ± 1.0		SR ENGR:								
			ENGINEER:	JESS NOE	--/--/----						
			CHECKED:								
	MATERIAL:		DRAWN:	JESS NOE	--/--/----						
			PROJECT FOLDER:			SIZE:	CAGE CODE:	DWG NO:	REV:		
						B	98514		-		
THIRD ANGLE PROJECTION			WEIGHT:	1.727	DO NOT SCALE DRAWING	CAD FILE: AsmbSub3_Digi-2X+Mounts				SHEET 1 OF 1	