
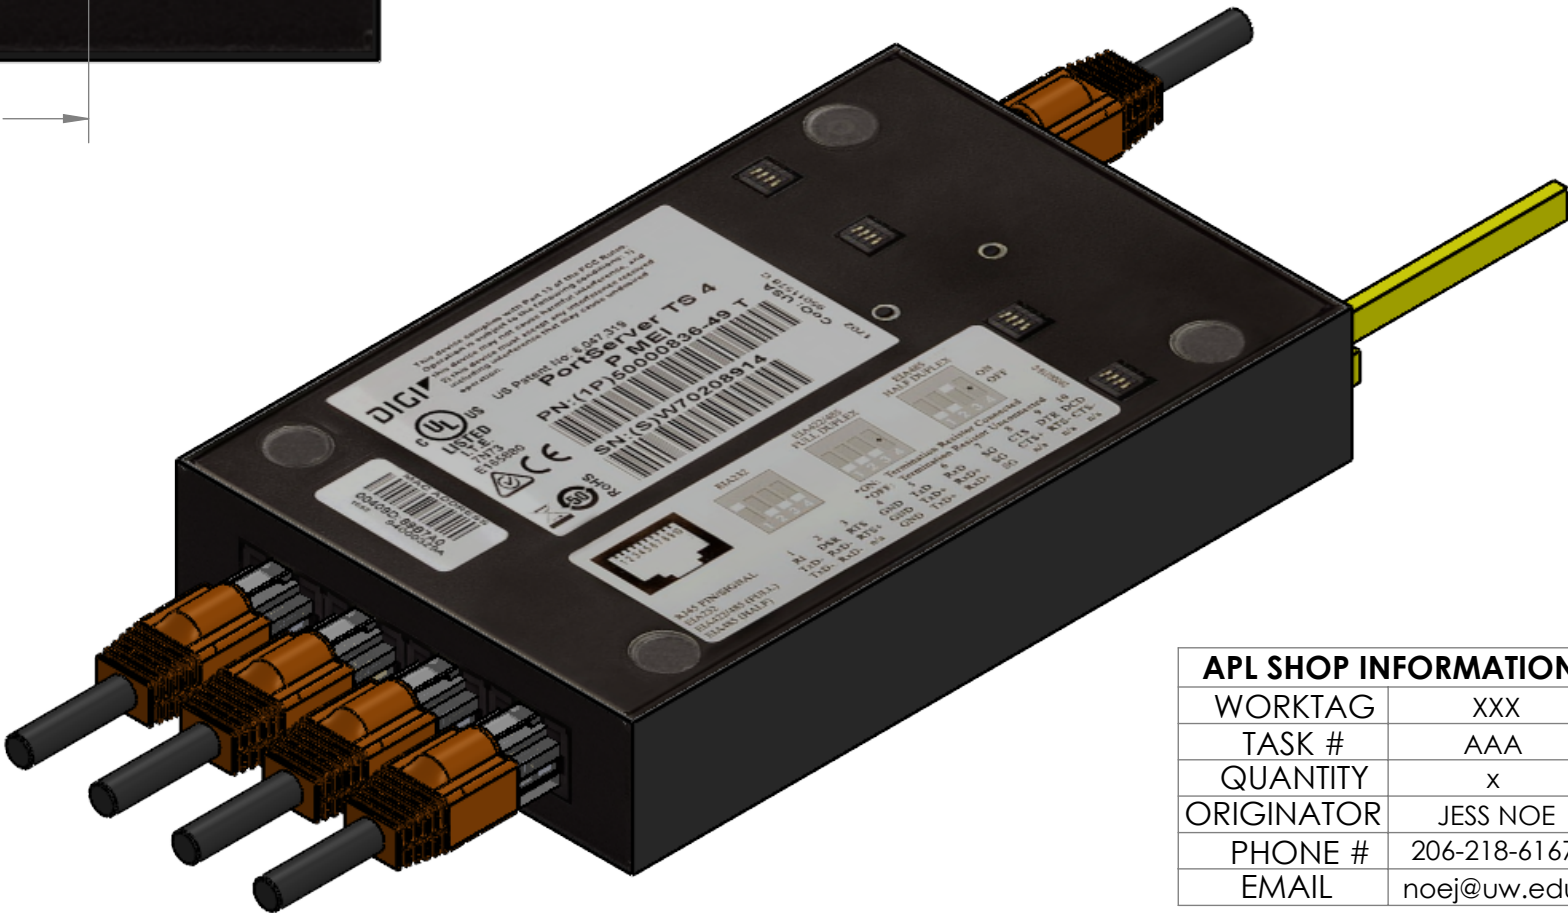


NOTES:
BREAK SHARP EDGES

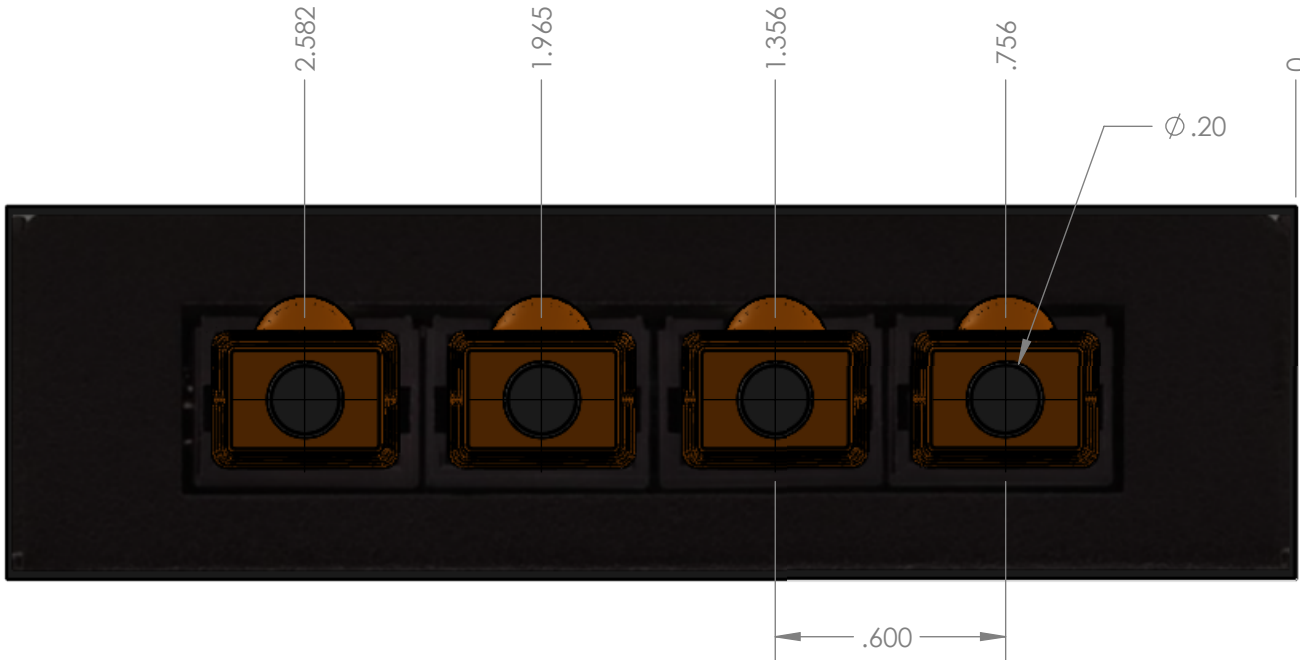

APL SHOP INFORMATION	
WORKTAG	XXX
TASK #	AAA
QUANTITY	x
ORIGINATOR	JESS NOE
PHONE #	206-218-6167
EMAIL	noej@uw.edu

ENGR NOTES:
my note here

UNLESS OTHERWISE NOTED			APPROVALS		DATE	APPLIED PHYSICS LABORATORY UNIVERSITY OF WASHINGTON 1013 NE 40TH ST. SEATTLE, WA. 98105				
- APPLICABLE STANDARDS: MIL-STD-XXX - SURFACE FINISH: 125RMS - MACHINED FILLETS: R.015 MAX - REMOVE ALL BURRS, BREAK SHARP EDGES .015 MAX - DIMENSIONS AND SURFACE FINISH TO BE MET AFTER SPECIFIED COATINGS	DIMENSIONS ARE IN INCHES WEIGHT IS IN POUNDS		CHIEF ENGR:			TITLE: DIGI PORTSERVER TS P MEI				
	(X,X) INDICATES A REPEATED OR INFORMATIONAL DIMENSION		SYS ENGR:							
	TOLERANCES: FRACTIONS: ± 1/16 X: ± .050 XX: ± .030 XXX: ± .005 ANGLES: ± 1.0		QA/SAFETY:							
			SR ENGR:							
			ENGINEER:	JESS NOE						--/--/----
	MATERIAL:		CHECKED:		DRAWN:	JESS NOE	--/--/----			
			PROJECT FOLDER: MARS			SIZE: B	CAGE CODE: 98514	DWG NO:	REV: -	
THIRD ANGLE PROJECTION 	WEIGHT: 0.656	DO NOT SCALE DRAWING	CAD FILE: AsmbSub_Digi+Cables			SHEET 1 OF 1				