

NOTES:
BREAK SHARP EDGES



REVISIONS				
ZONE	REV.	DESCRIPTION	DATE	APPROVED
	-	INITIAL RELEASE		

D

C

B

A

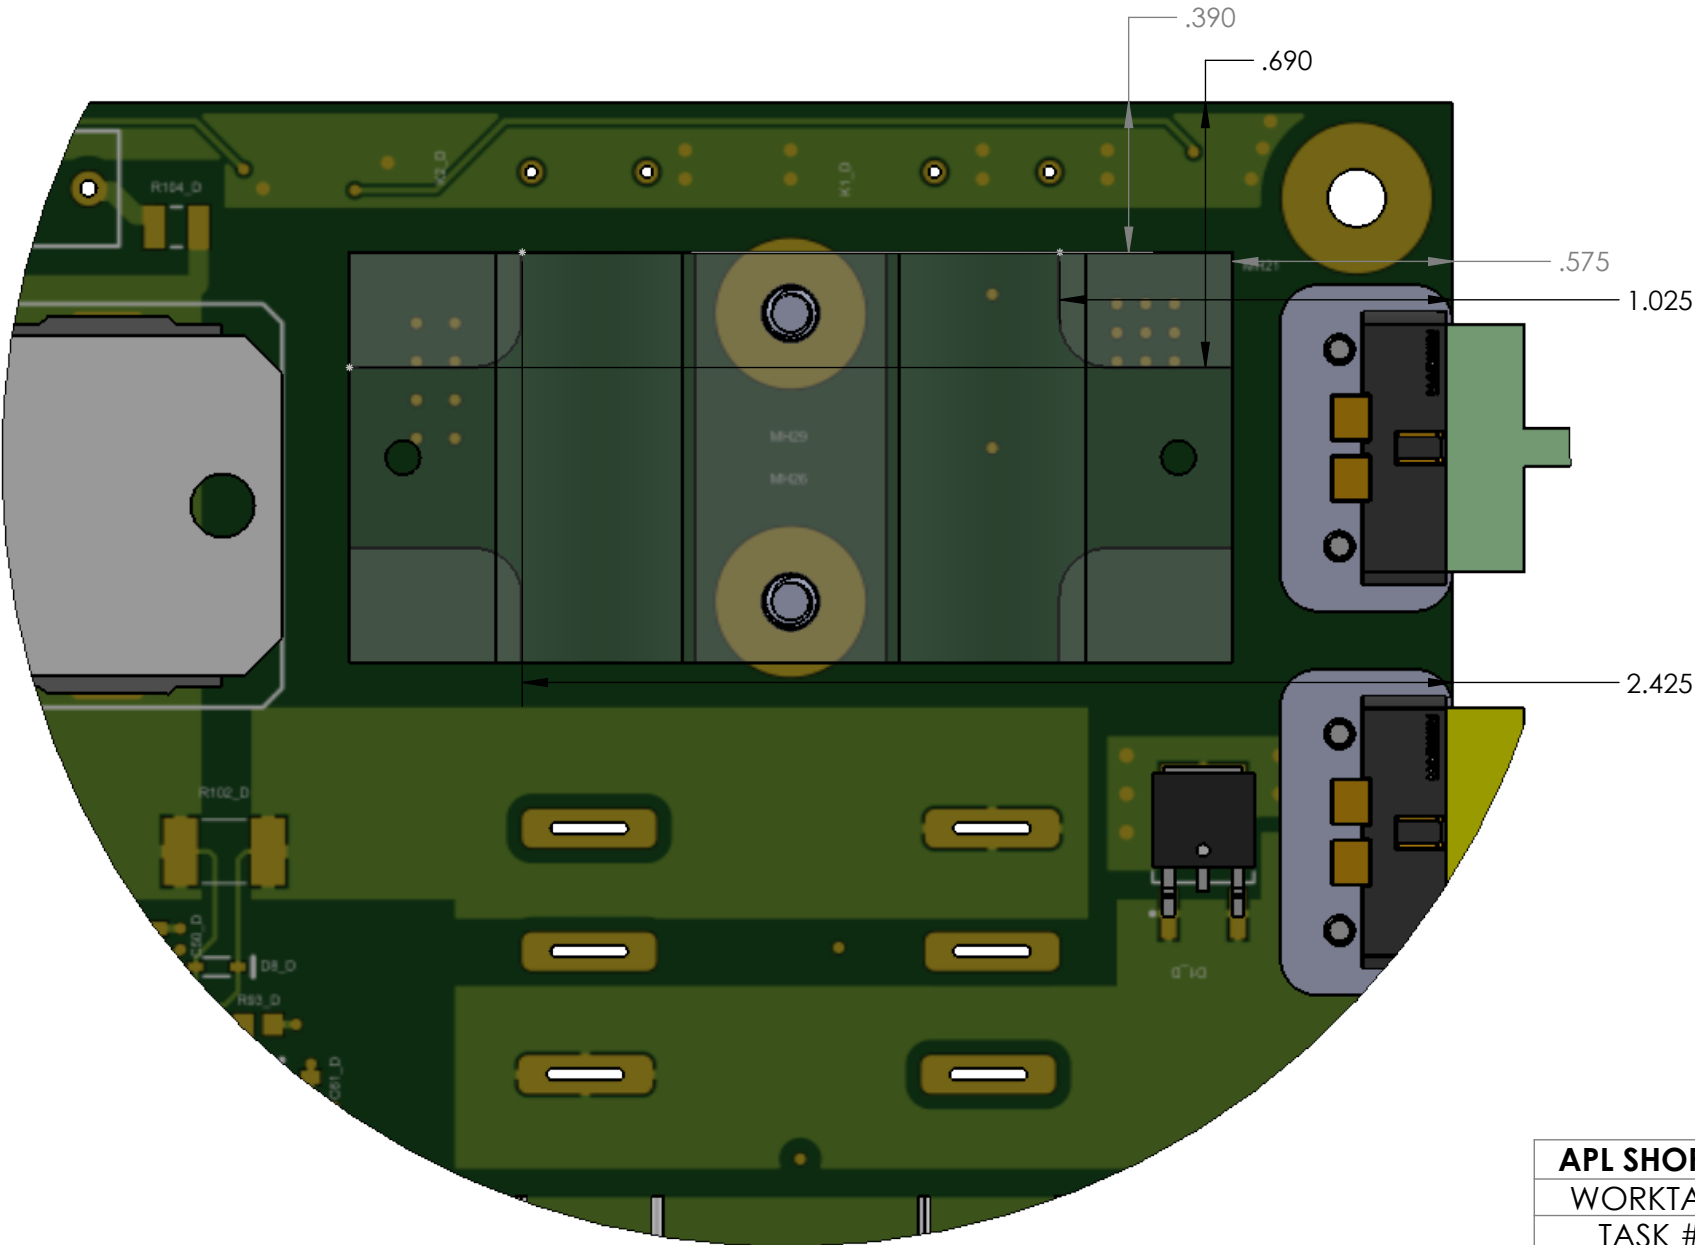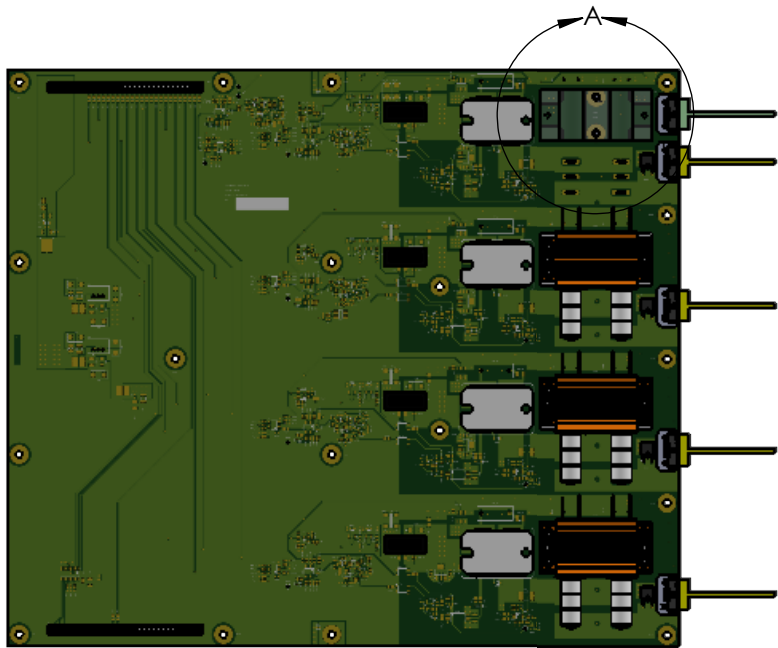

DETAIL A
SCALE 2 : 1

APL SHOP INFORMATION	
WORKTAG	XXX
TASK #	AAA
QUANTITY	x
ORIGINATOR	JESS NOE
PHONE #	206-218-6167
EMAIL	noej@uw.edu

ENGR NOTES:
my note here

UNLESS OTHERWISE NOTED			APPROVALS		DATE	 APPLIED PHYSICS LABORATORY UNIVERSITY OF WASHINGTON 1013 NE 40TH ST. SEATTLE, WA. 98105					
- APPLICABLE STANDARDS: MIL-STD-XXX - SURFACE FINISH: 125RMS - MACHINED FILLETS: R.015 MAX - REMOVE ALL BURRS, BREAK SHARP EDGES .015 MAX - DIMENSIONS AND SURFACE FINISH TO BE MET AFTER SPECIFIED COATINGS	DIMENSIONS ARE IN INCHES WEIGHT IS IN POUNDS		CHIEF ENGR:			TITLE: XXXXXX					
	(X.X) INDICATES A REPEATED OR INFORMATIONAL DIMENSION TOLERANCES: FRACTIONS: ± 1/16 .X: ± .050 .XX: ± .030 .XXX: ± .005 ANGLES: ± 1.0		SYS ENGR:								
			QA/SAFETY:								
			SR ENGR:								
			ENGINEER:	JESS NOE	--/--/----						
			CHECKED:								
MATERIAL:		DRAWN:	JESS NOE	--/--/----							
THIRD ANGLE PROJECTION 		PROJECT FOLDER:			SIZE:	CAGE CODE:	DWG NO:	86239	REV:		
		CLAW			B	98514			-		
WEIGHT: 1.203		DO NOT SCALE DRAWING	CAD FILE: AsmbSub_IPB-V2							SHEET 1 OF 1	