



NOTES:
BREAK SHARP EDGES

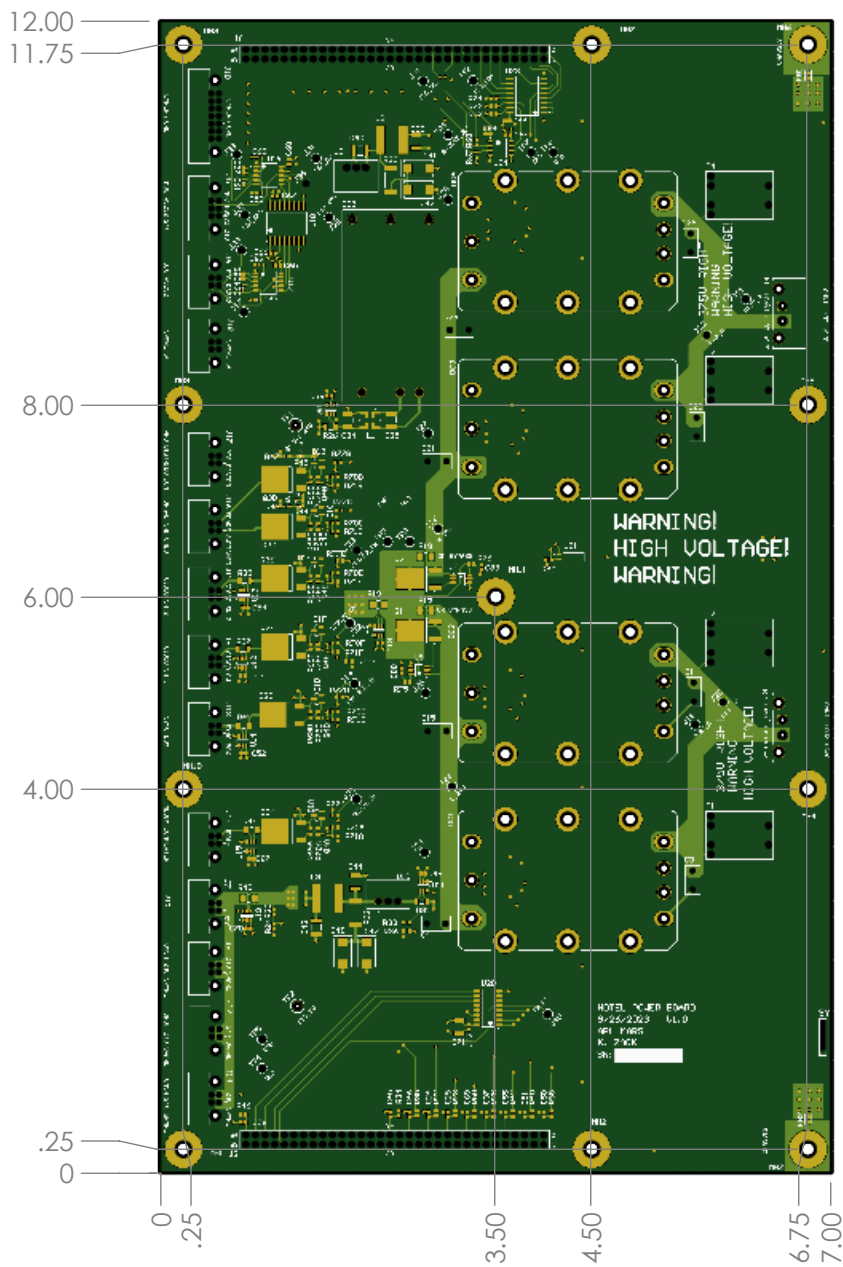

APL #6 STANDOFF THRU HOLES

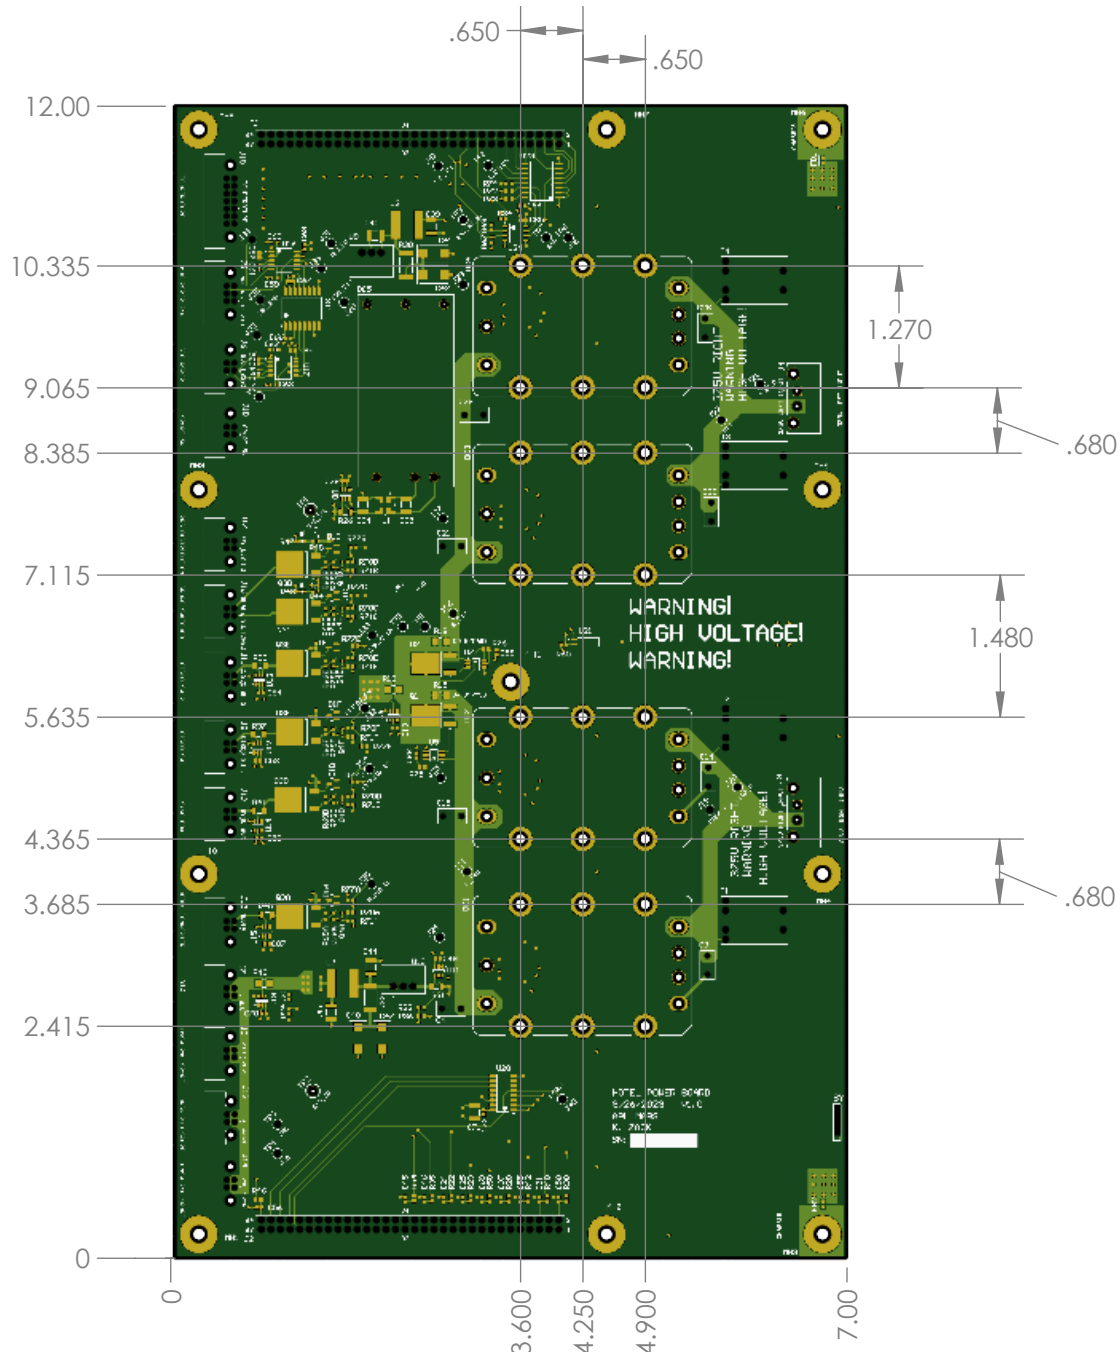

VICOR HEAT SINK STANDOFF LOCATIONS

UNLESS OTHERWISE NOTED			APPROVALS		DATE	APPLIED PHYSICS LABORATORY UNIVERSITY OF WASHINGTON 1013 NE 40TH ST. SEATTLE, WA. 98105				
- APPLICABLE STANDARDS: MIL-STD-XXX - SURFACE FINISH: 125RMS - MACHINED FILLETS: R.015 MAX - REMOVE ALL BURRS, BREAK SHARP EDGES .015 MAX - DIMENSIONS AND SURFACE FINISH TO BE MET AFTER SPECIFIED COATINGS	DIMENSIONS ARE IN INCHES WEIGHT IS IN POUNDS		CHIEF ENGR:			TITLE: HPB				
	(X.X) INDICATES A REPEATED OR INFORMATIONAL DIMENSION TOLERANCES: FRACTIONS: ± 1/16 X: ± .050 XX: ± .030 XXX: ± .005 ANGLES: ± 1.0		SYS ENGR:							
			QA/SAFETY:							
			SR ENGR:							
			ENGINEER:	JESS NOE	--/--/----					
			CHECKED:							
MATERIAL:		DRAWN:	JESS NOE	--/--/----						
Material <not specified>		PROJECT FOLDER:			SIZE:	CAGE CODE:	DWG NO:	REV:		
THIRD ANGLE PROJECTION 		WEIGHT: 0.189	DO NOT SCALE DRAWING	CAD FILE: HPB		B	98514		A	
									SHEET 1 OF 1	