
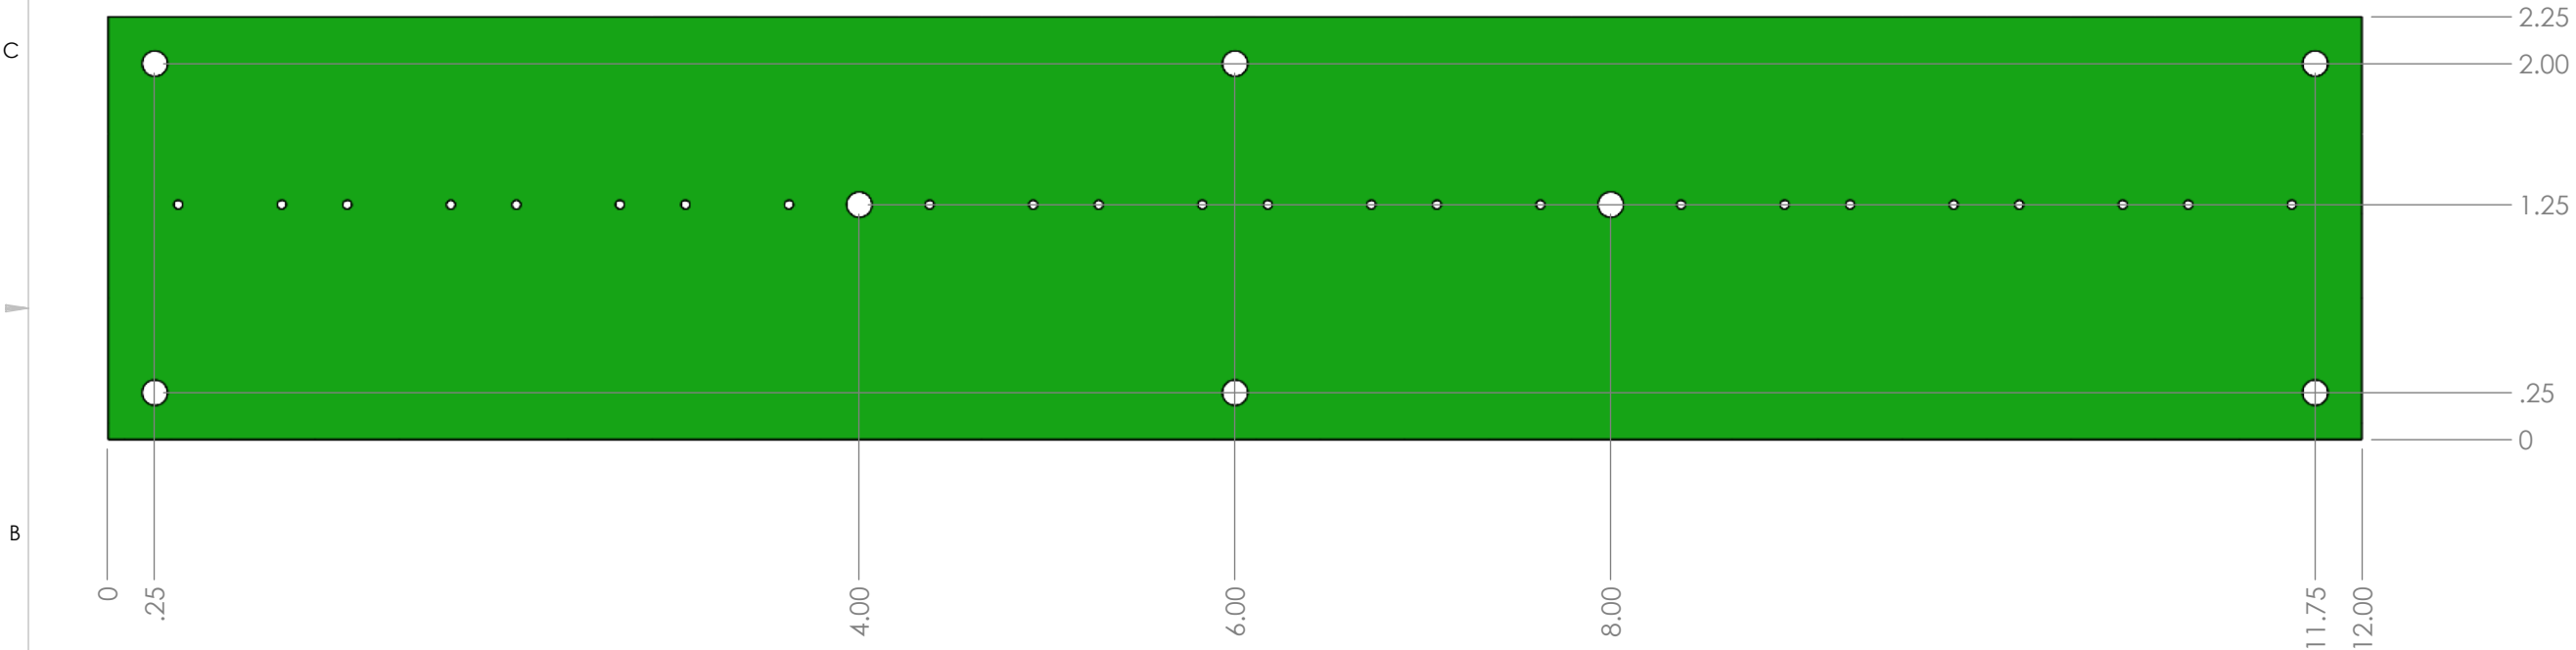


NOTES:
BREAK SHARP EDGES

3		DWG NO: XXXXXX		SHEET 1		1	
REVISIONS							
ZONE	REV.	DESCRIPTION			DATE	APPROVED	
	-	INITIAL RELEASE					

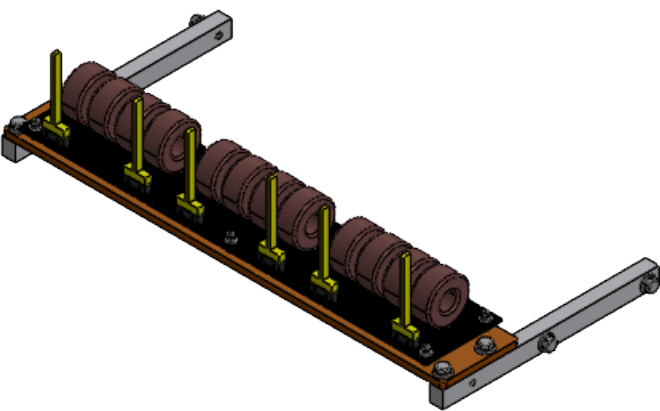

APL SHOP INFORMATION	
WORKTAG	XXX
TASK #	AAA
QUANTITY	x
ORIGINATOR	JESS NOE
PHONE #	206-218-6167
EMAIL	noej@uw.edu

A **ENGR NOTES:**
my note here

UNLESS OTHERWISE NOTED		APPROVALS		DATE		 APPLIED PHYSICS LABORATORY UNIVERSITY OF WASHINGTON 1013 NE 40TH ST. SEATTLE, WA. 98105			
- APPLICABLE STANDARDS: MIL-STD-XXX - SURFACE FINISH: 125RMS - MACHINED FILLETS: R.015 MAX - REMOVE ALL BURRS, BREAK SHARP EDGES .015 MAX - DIMENSIONS AND SURFACE FINISH TO BE MET AFTER SPECIFIED COATINGS	DIMENSIONS ARE IN INCHES WEIGHT IS IN POUNDS	CHIEF ENGR:			TITLE:	INDUCTOR PCB			
	(X,X) INDICATES A REPEATED OR INFORMATIONAL DIMENSION	SYS ENGR:							
	TOLERANCES:	QA/SAFETY:							
	FRACTIONS: $\pm 1/16$ X: $\pm .050$ XX: $\pm .030$ XXX: $\pm .005$ ANGLES: ± 1.0	SR ENGR:							
	MATERIAL:	ENGINEER:	JESS NOE	--/--/----					
		CHECKED:							
		DRAWN:	JESS NOE	--/--/----					
	Material <not specified>	PROJECT FOLDER:			SIZE:	CAGE CODE:	DWG NO:	XXXXXXX	REV:
		MARS			B	98514			-
THIRD ANGLE PROJECTION	WEIGHT:	DO NOT SCALE DRAWING	CAD FILE:						
	0.058		PCB Inductor Board (qty 12 inductors)				SHEET 1 OF 1		