
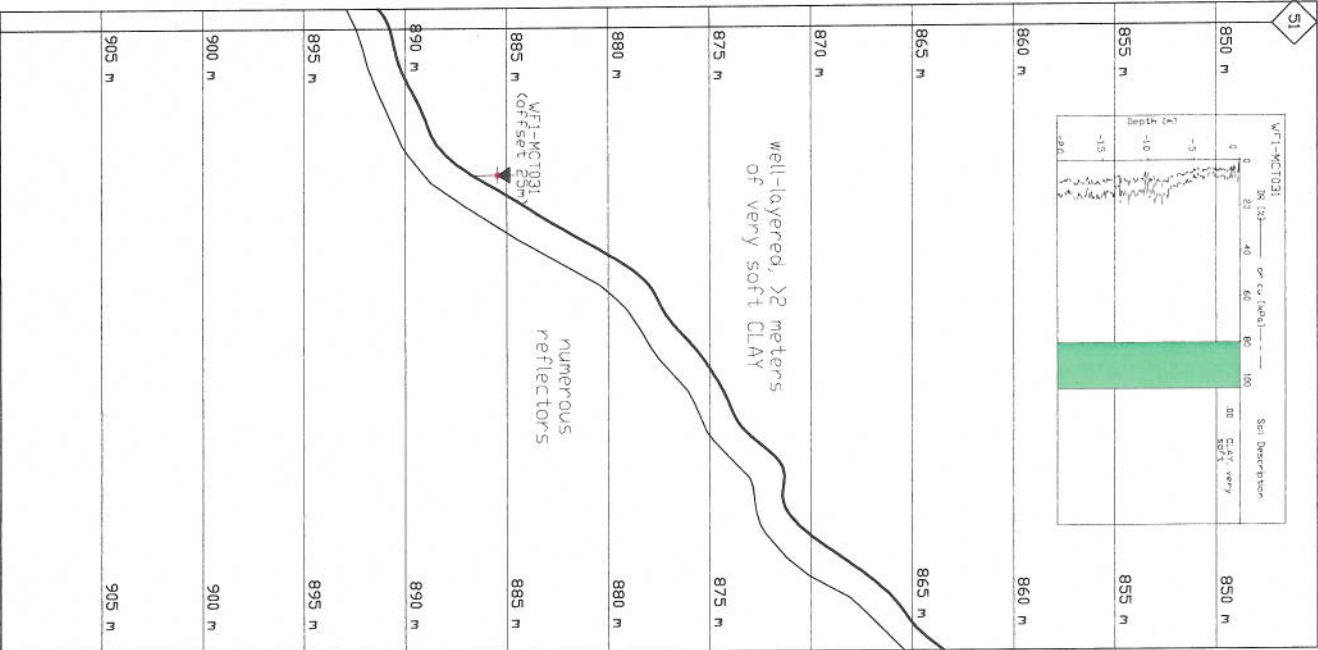


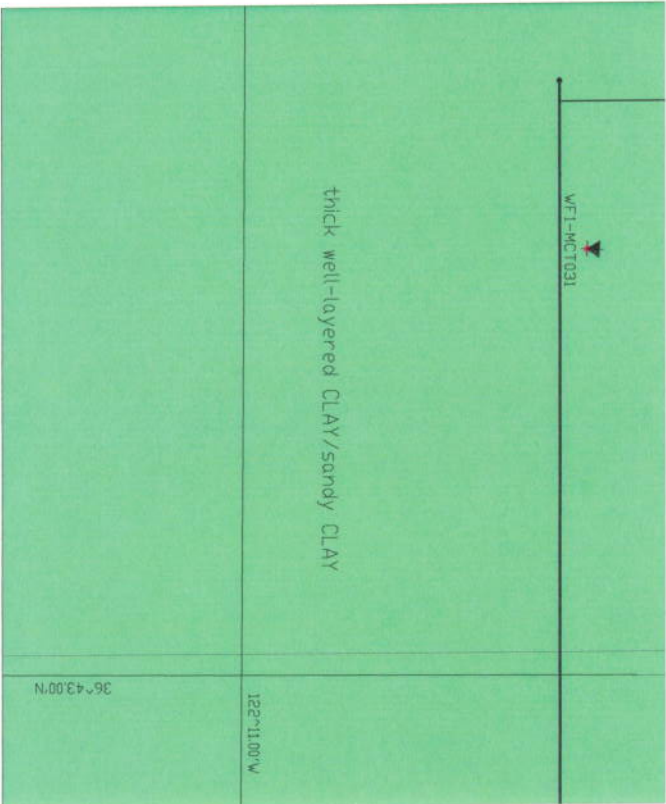

- NOTES:
- 1) Sidescan and Subbottom data acquired using Geacoustics towfish
 - 2) Bathymetry data acquired from MBARI
 - 3) Vertical Profile: Horizontal scale equals chart scale, vertical exaggeration 20x
 - 4) RPL Rev. D 02-20-04
 - 5) Data digitized from nautical charts displayed as gray
- Data observed during survey depicted in black.

GEODETIC PARAMETERS:

PROJECTION UTM ZONE 10

SPHEROID AND DATUM/GS84

HEMISPHERE NORTHERN


FALSE EASTING 500,000 m

FALSE NORTHING 0 m

CENTRAL MERIDIAN 123° 00.00' W

LATITUDE OF ORIGIN/00° 00.00' N

THIS DOCUMENT MAY ONLY BE USED FOR THE PURPOSE FOR WHICH IT WAS COMMISSIONED AND IN ACCORDANCE WITH THE TERMS OF ENGAGEMENT FOR THAT COMMISSION. UNAUTHORIZED USE OF THIS DOCUMENT IN ANY FORM WHATSOEVER IS PROHIBITED.

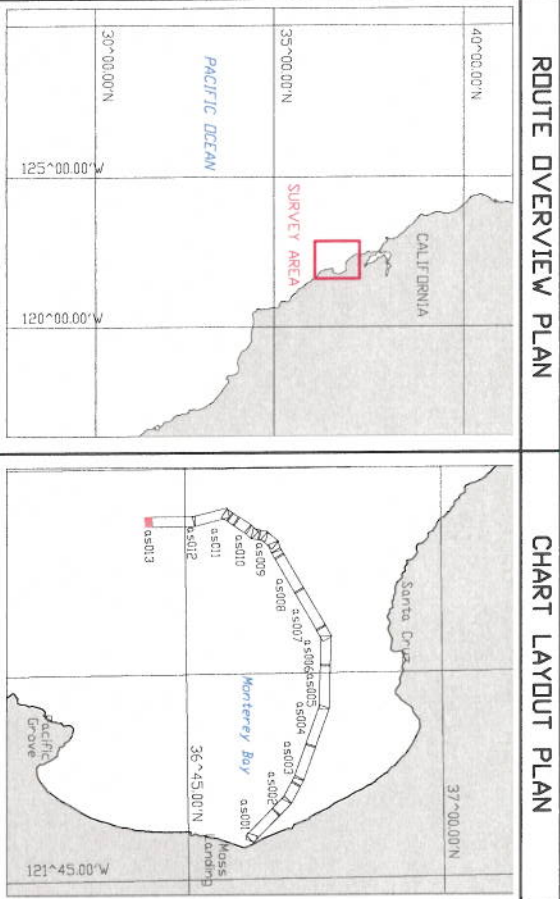

MBARI

Monterey Bay Aquarium Research Institute

FUGRO

FUGRO SEAFLOOR SURVEYS, INC.

2727 Alaskan Way, Pier 69

Seattle, WA 98121-1107

Phone: 206 441 9305

Fax: 206 441 9308

MARS

