


Cable Type Falmat FM022208-11  
AWG 14 Conductor equivalent is 4 x #20AWG  
Waterblocking (Cable Max?) present  
Twists on twp should be maintained to solder cups as best as possible.  
Jacket:Green Polyurethane  
Dia: 0.61"

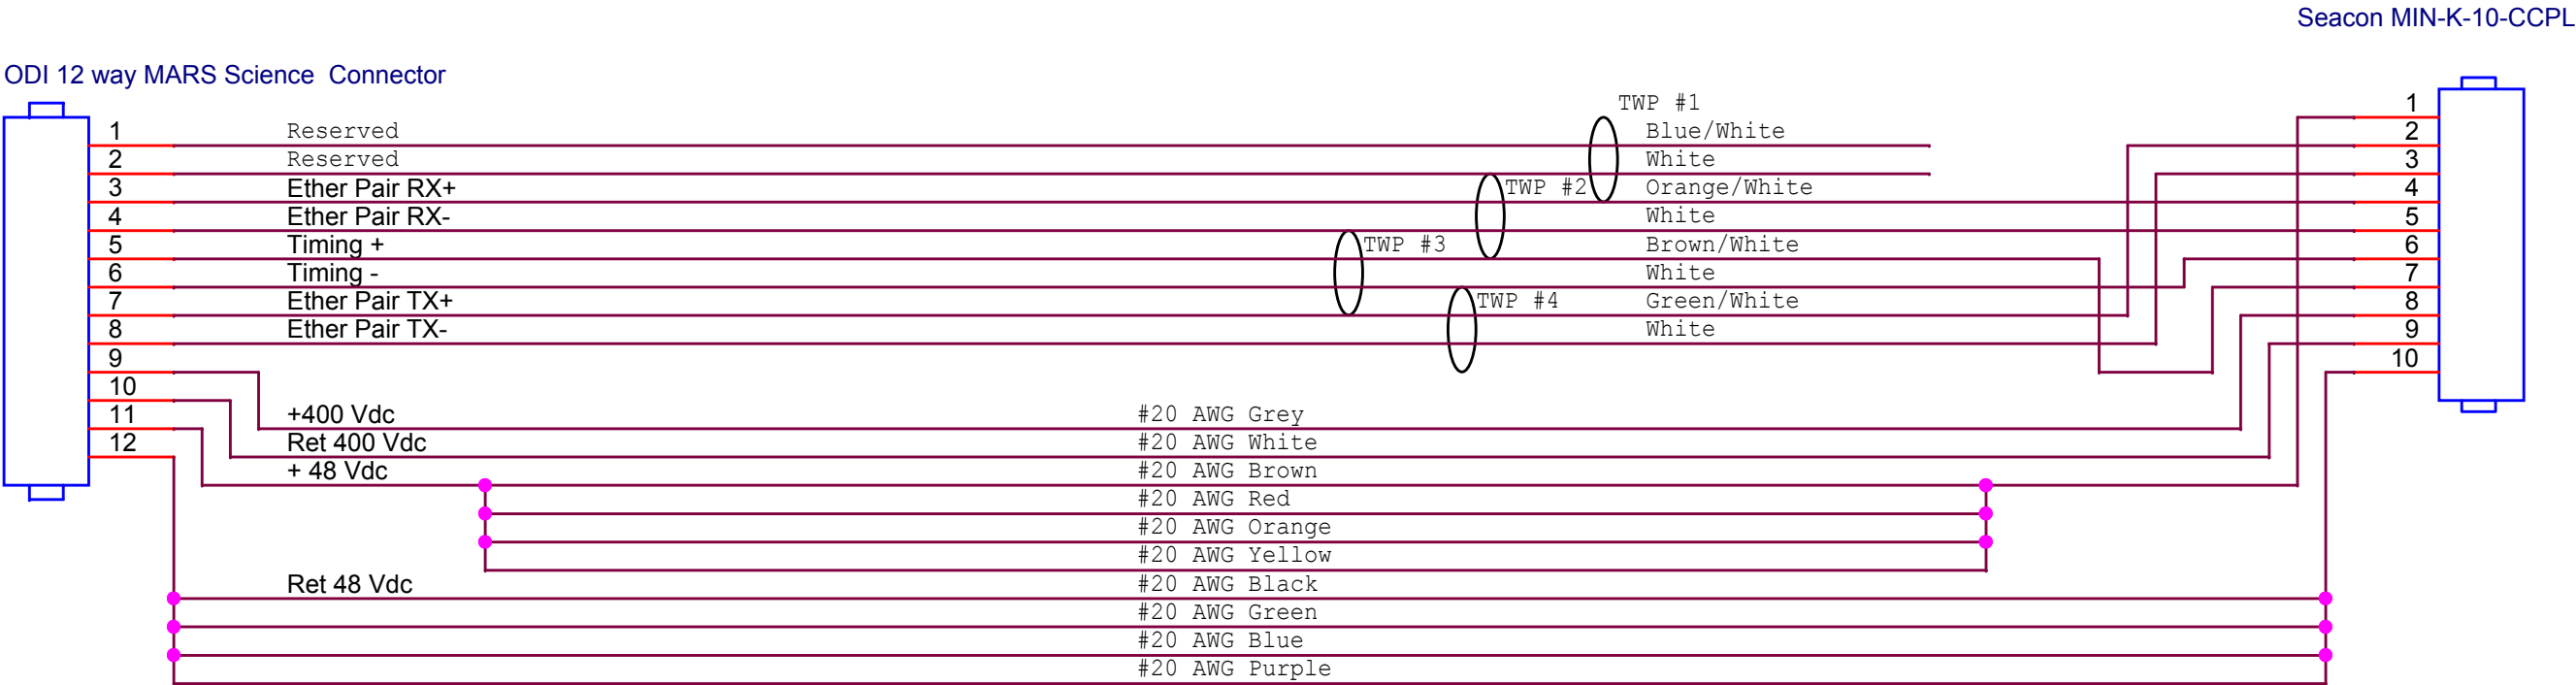

If 4x#20AWG wires do not fit in the solder cups any pig tail used should be 14AWG

|                                                                                       |                                             |                                                                                               |                             |                                    |                   |
|---------------------------------------------------------------------------------------|---------------------------------------------|-----------------------------------------------------------------------------------------------|-----------------------------|------------------------------------|-------------------|
|  |                                             | <b>Monterey Bay Aquarium Research Institute</b><br>7700 Sandhold Road, Moss Landing, CA 95039 |                             |                                    |                   |
|                                                                                       |                                             | Title<br><b>DWSM Battery Sled ODI</b>                                                         |                             | Project<br><b>ESP</b>              |                   |
| Engineer<br><b>Stensen</b>                                                            | Size<br><b>A</b>                            | Document Number<br><b>&lt;Doc&gt;</b>                                                         | Part Number<br><b>CAB19</b> | Project File<br><b>dwsm4km.opj</b> | Rev<br><b>0.0</b> |
| Designer<br><b>Dawe</b>                                                               | Date:<br><b>Thursday, November 08, 2012</b> |                                                                                               | Sheet<br><b>1</b>           | of<br><b>1</b>                     |                   |