


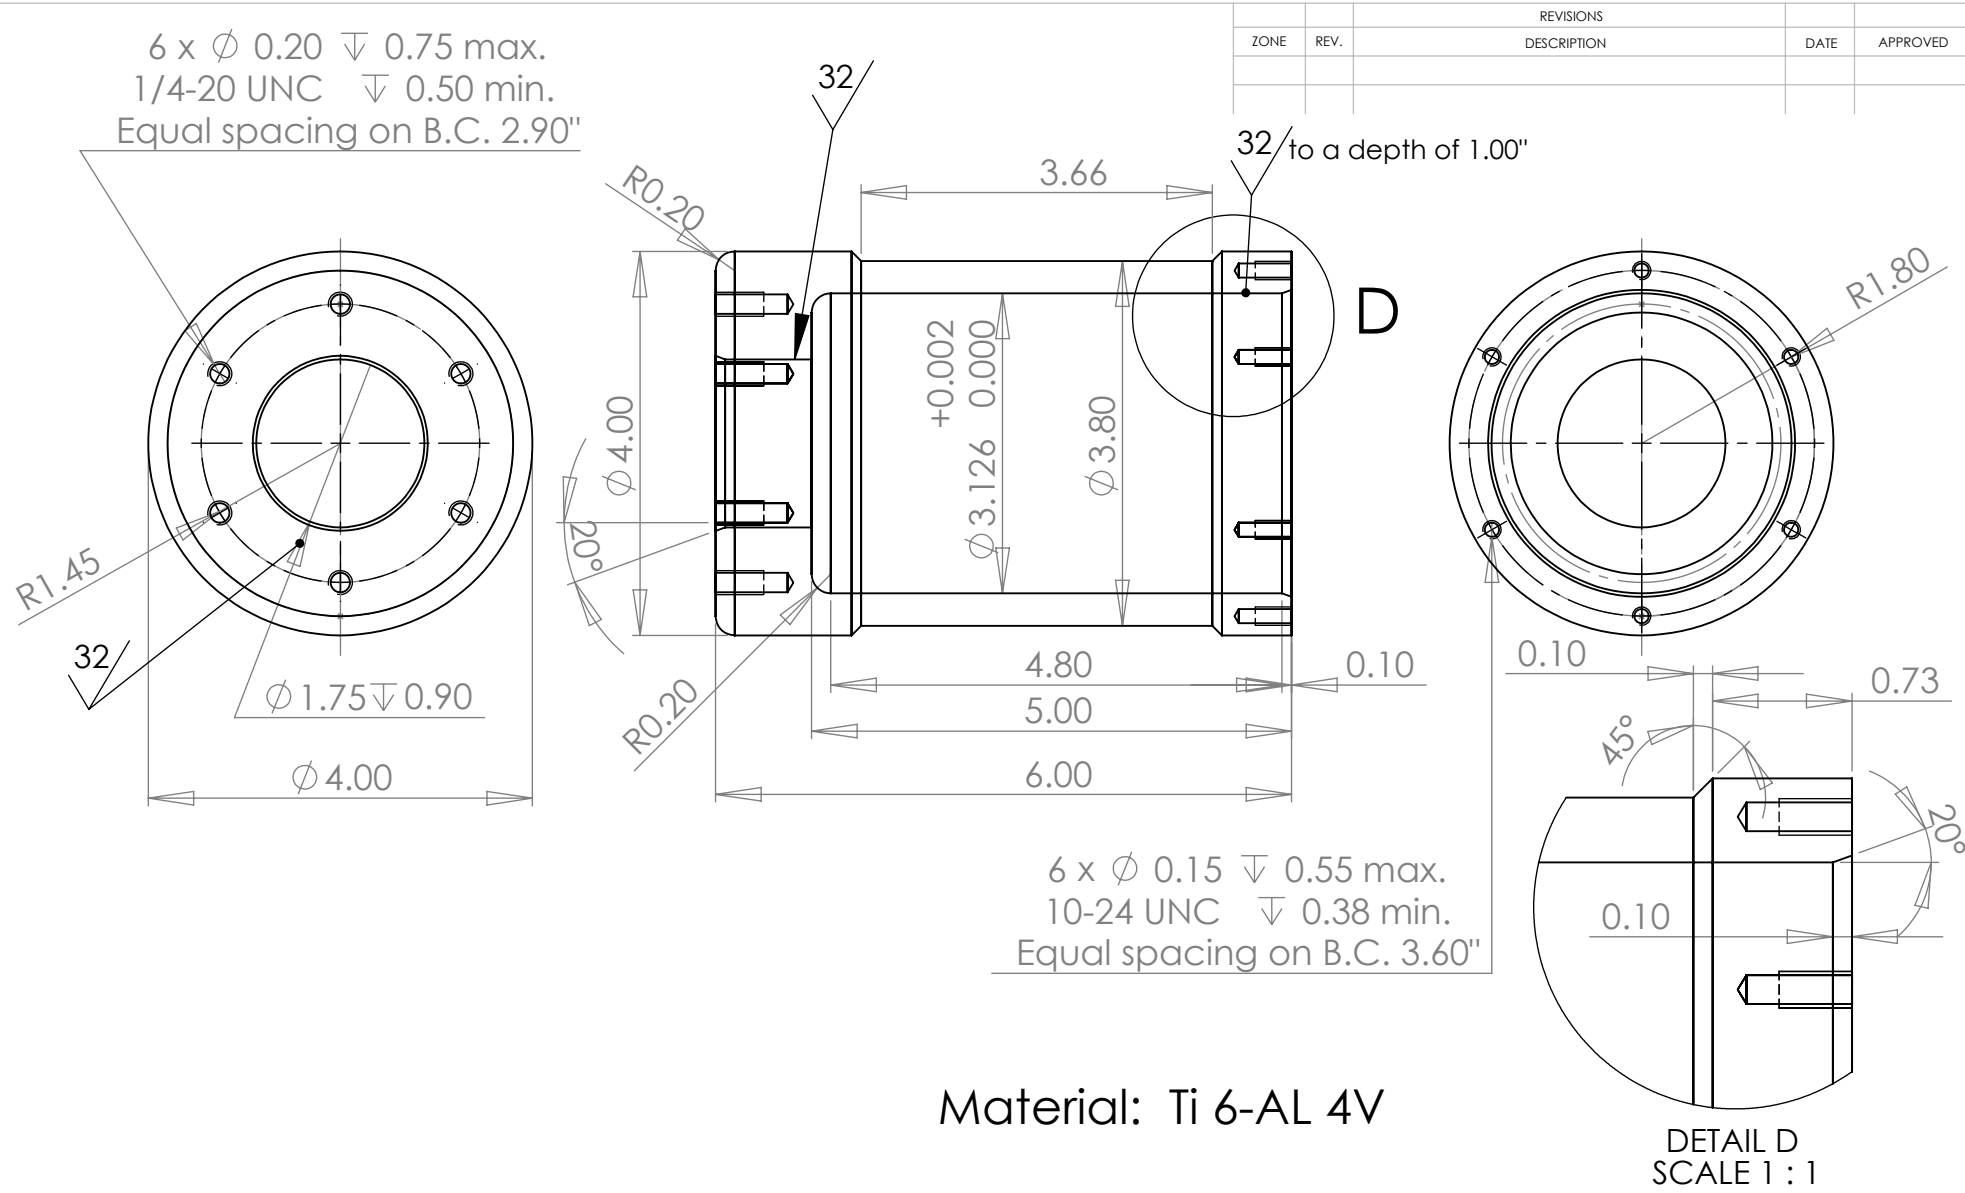

Material: Ti 6-AL 4V

		DIMENSIONS ARE IN INCHES TOLERANCES: FRACTIONAL ± ANGULAR: MACH ± BEND ± TWO PLACE DECIMAL ± THREE PLACE DECIMAL ±	APPROVALS		DATE	Monterey Bay Aquarium Research Institute MBARI 7700 Sandholdt RD. Moss Landing, CA 95039 PH: (831) 775-1700	
			DRAWN	R. Prickett	9-13-11		
			CHECKED				
			ENGINEER				
		MATERIAL	--	PROJECT NO.		MARS NODE JBOX	
		FINISH	--	PROJECT			
NEXT ASSY	USED ON					SIZE	REV.
APPLICATION		DO NOT SCALE DRAWING				A	
				SCALE:1:2		WEIGHT:	SHEET 1 OF 1