
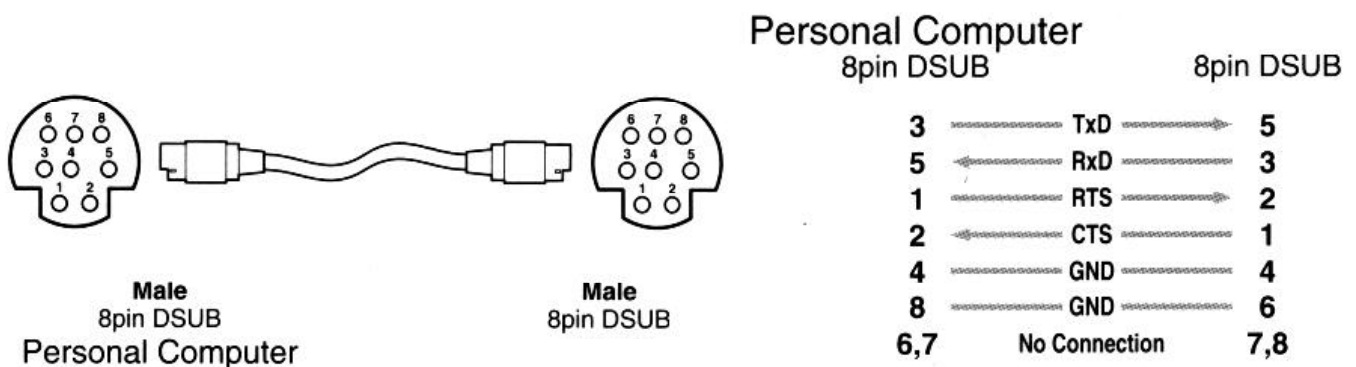


***Pin Assignments for Canon
VC-C1, VC-C1 MKII, VC-C3, VC-C4, RE-350, DZ-3600U, VB-101***

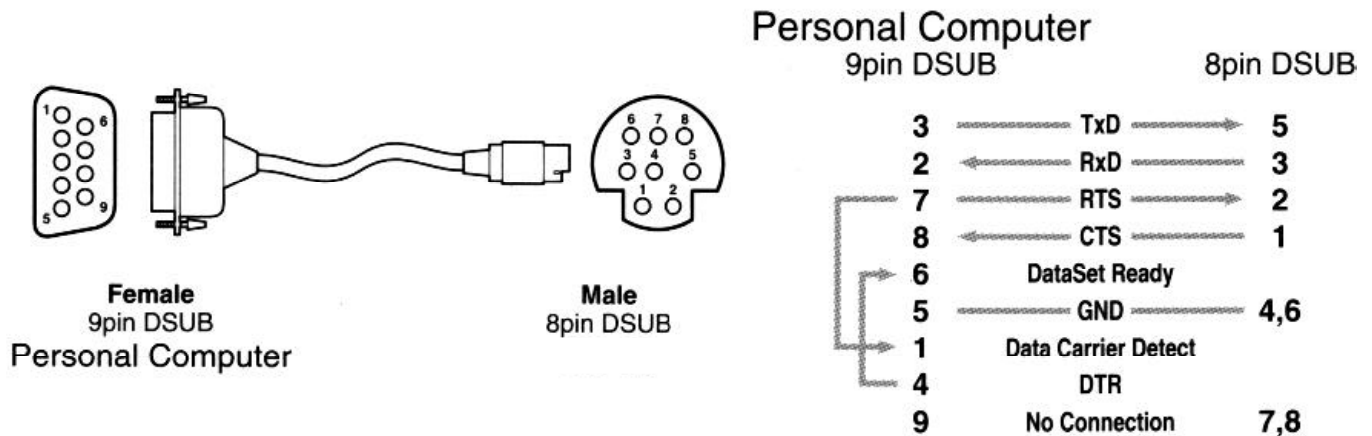

CONTACT INFORMATION

Canon U.S.A., Inc.
Video Division
One Canon Plaza
Lake Success, NY 11042
TEL: (516) 328-5000