
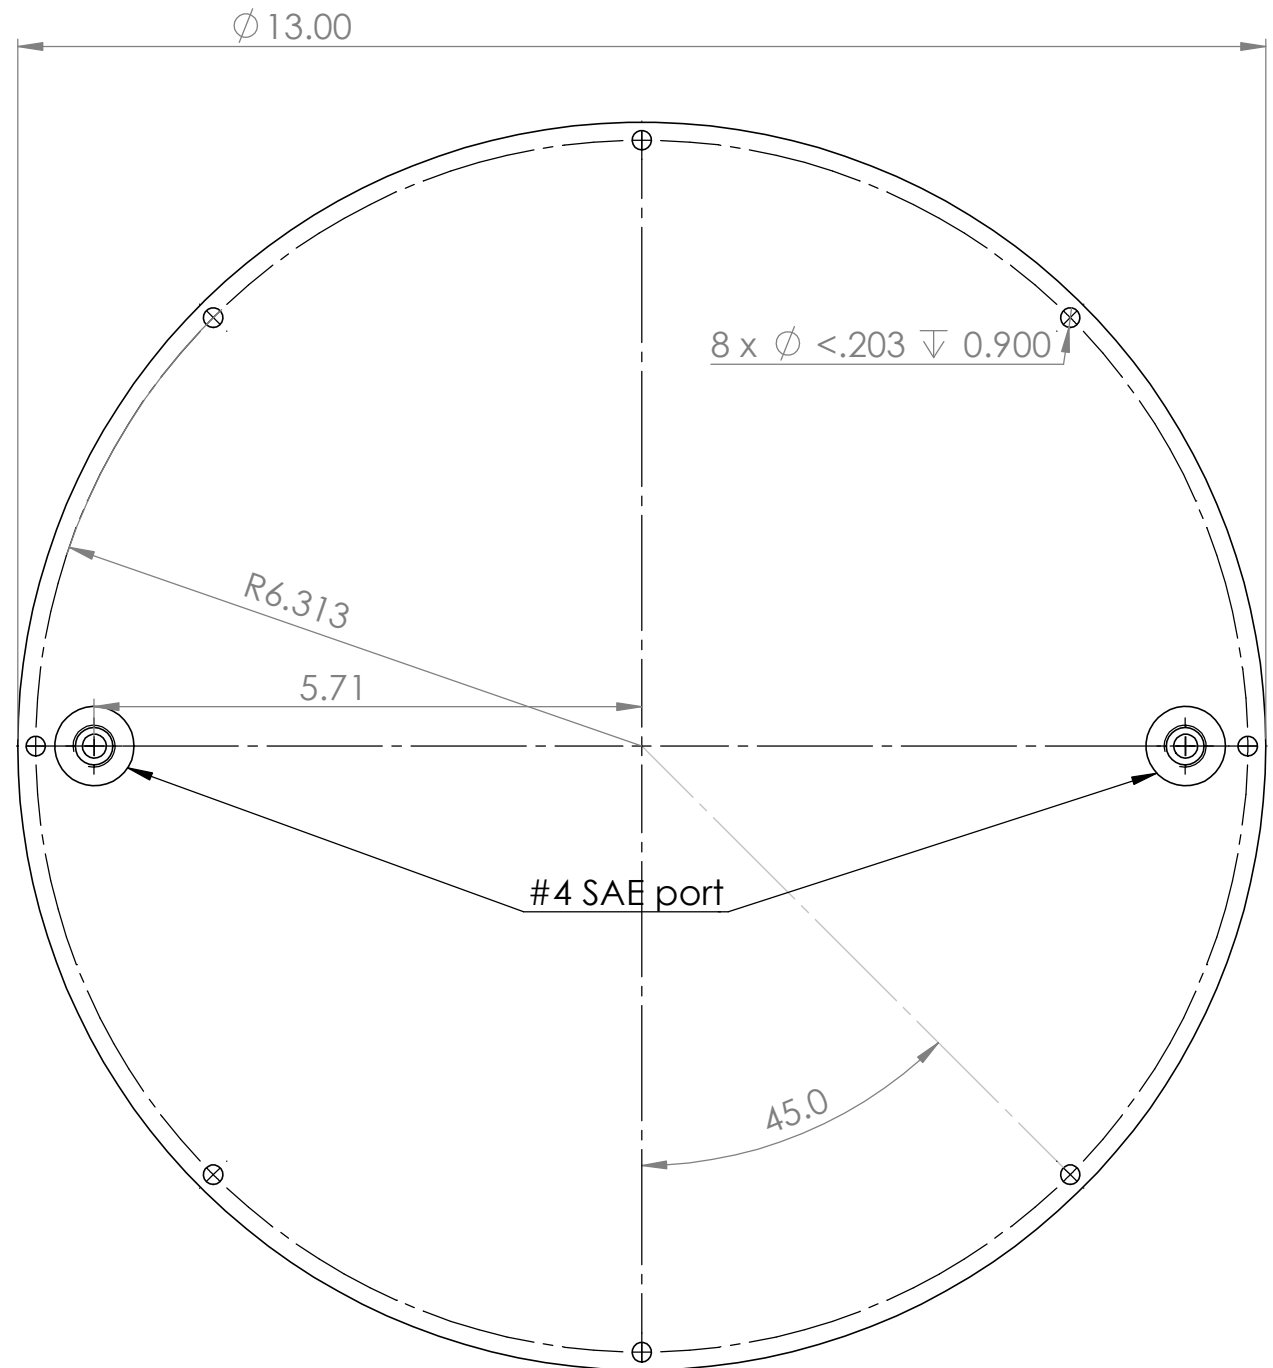


REVISIONS			
REV.	DESCRIPTION	DATE	APPROVED
	INITIAL RELEASE		

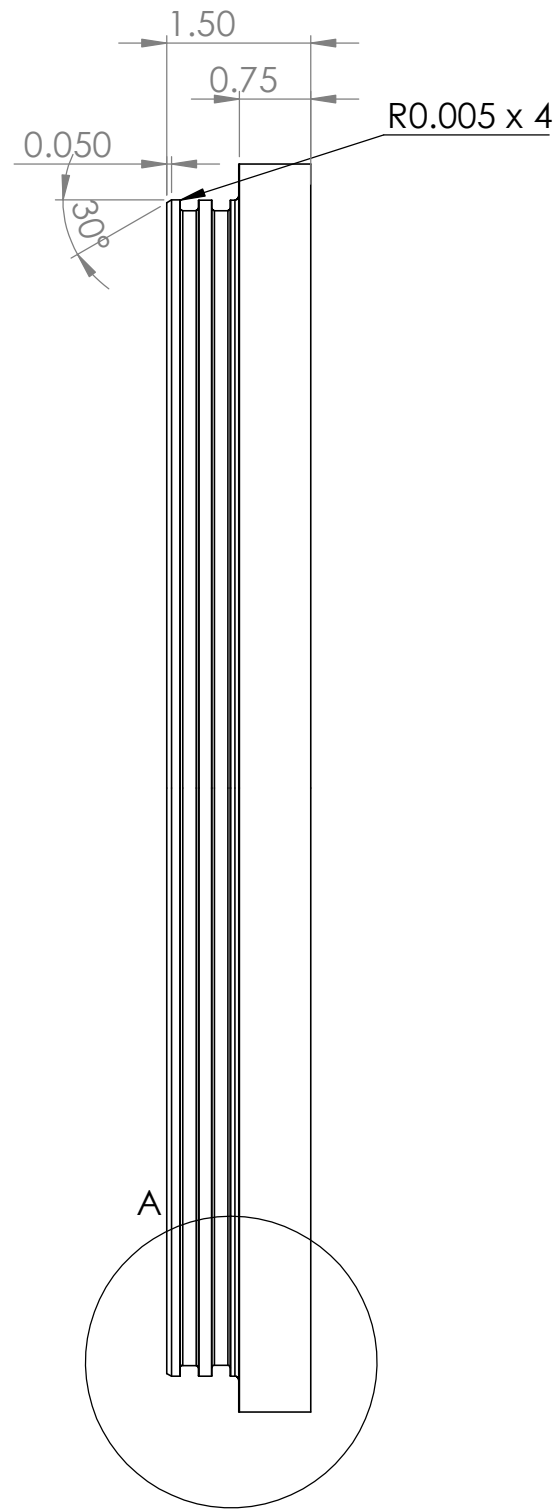

Bill of Materials										
Shop / Q.C.		UNLESS OTHERWISE SPECIFIED TOLERANCES ARE:				APPROVALS DATE		Monterey Bay Aquarium Research Institute MBARI 7700 Sandholdt RD. Moss Landing, CA 95039 PH: (831) 775-1700 		
Inspector		1 PLACE DIM ±1/16	2 PLACE DIM ±.02	3 PLACE DIM ±.005	ANGLES ±1°	DRAWN T Craig Dawe	04/01/20			
Shop Foreman		1. DIMENSIONS ARE IN INCHES				ENGINEER NAME	9/27/00			
Engineer		2. DIMENSION LIMITS HELD AFTER PLATING.				CHECKED				
		3. REMOVE BURRS AND SHARP EDGES .015 MAX.				PROJECT NO.	701127			
Next Assy Description	Next Assy Number	4. MACHINED FILLET RADII .0150-.030.				PROJECT	MARS O&M	NewMVC_Endcap		
		5. MACHINED DIAMETERS OF COMMON CENTERLINE CONCENTRIC WITH .005						SIZE B	DWG. NO. 100XXXDWG	REV.
		6. PERPENDICULARITY & PARALLELISM OF MACHINED SURFACES .002 PER INCH. MAX .012 INCHES FOR SINGLE SURFACE.						SCALE 1:5	CAD FILE: MECH ENG ON TORNADO	SHEET 1 OF 1
Application		DO NOT SCALE DRAWING				WEIGHT				