


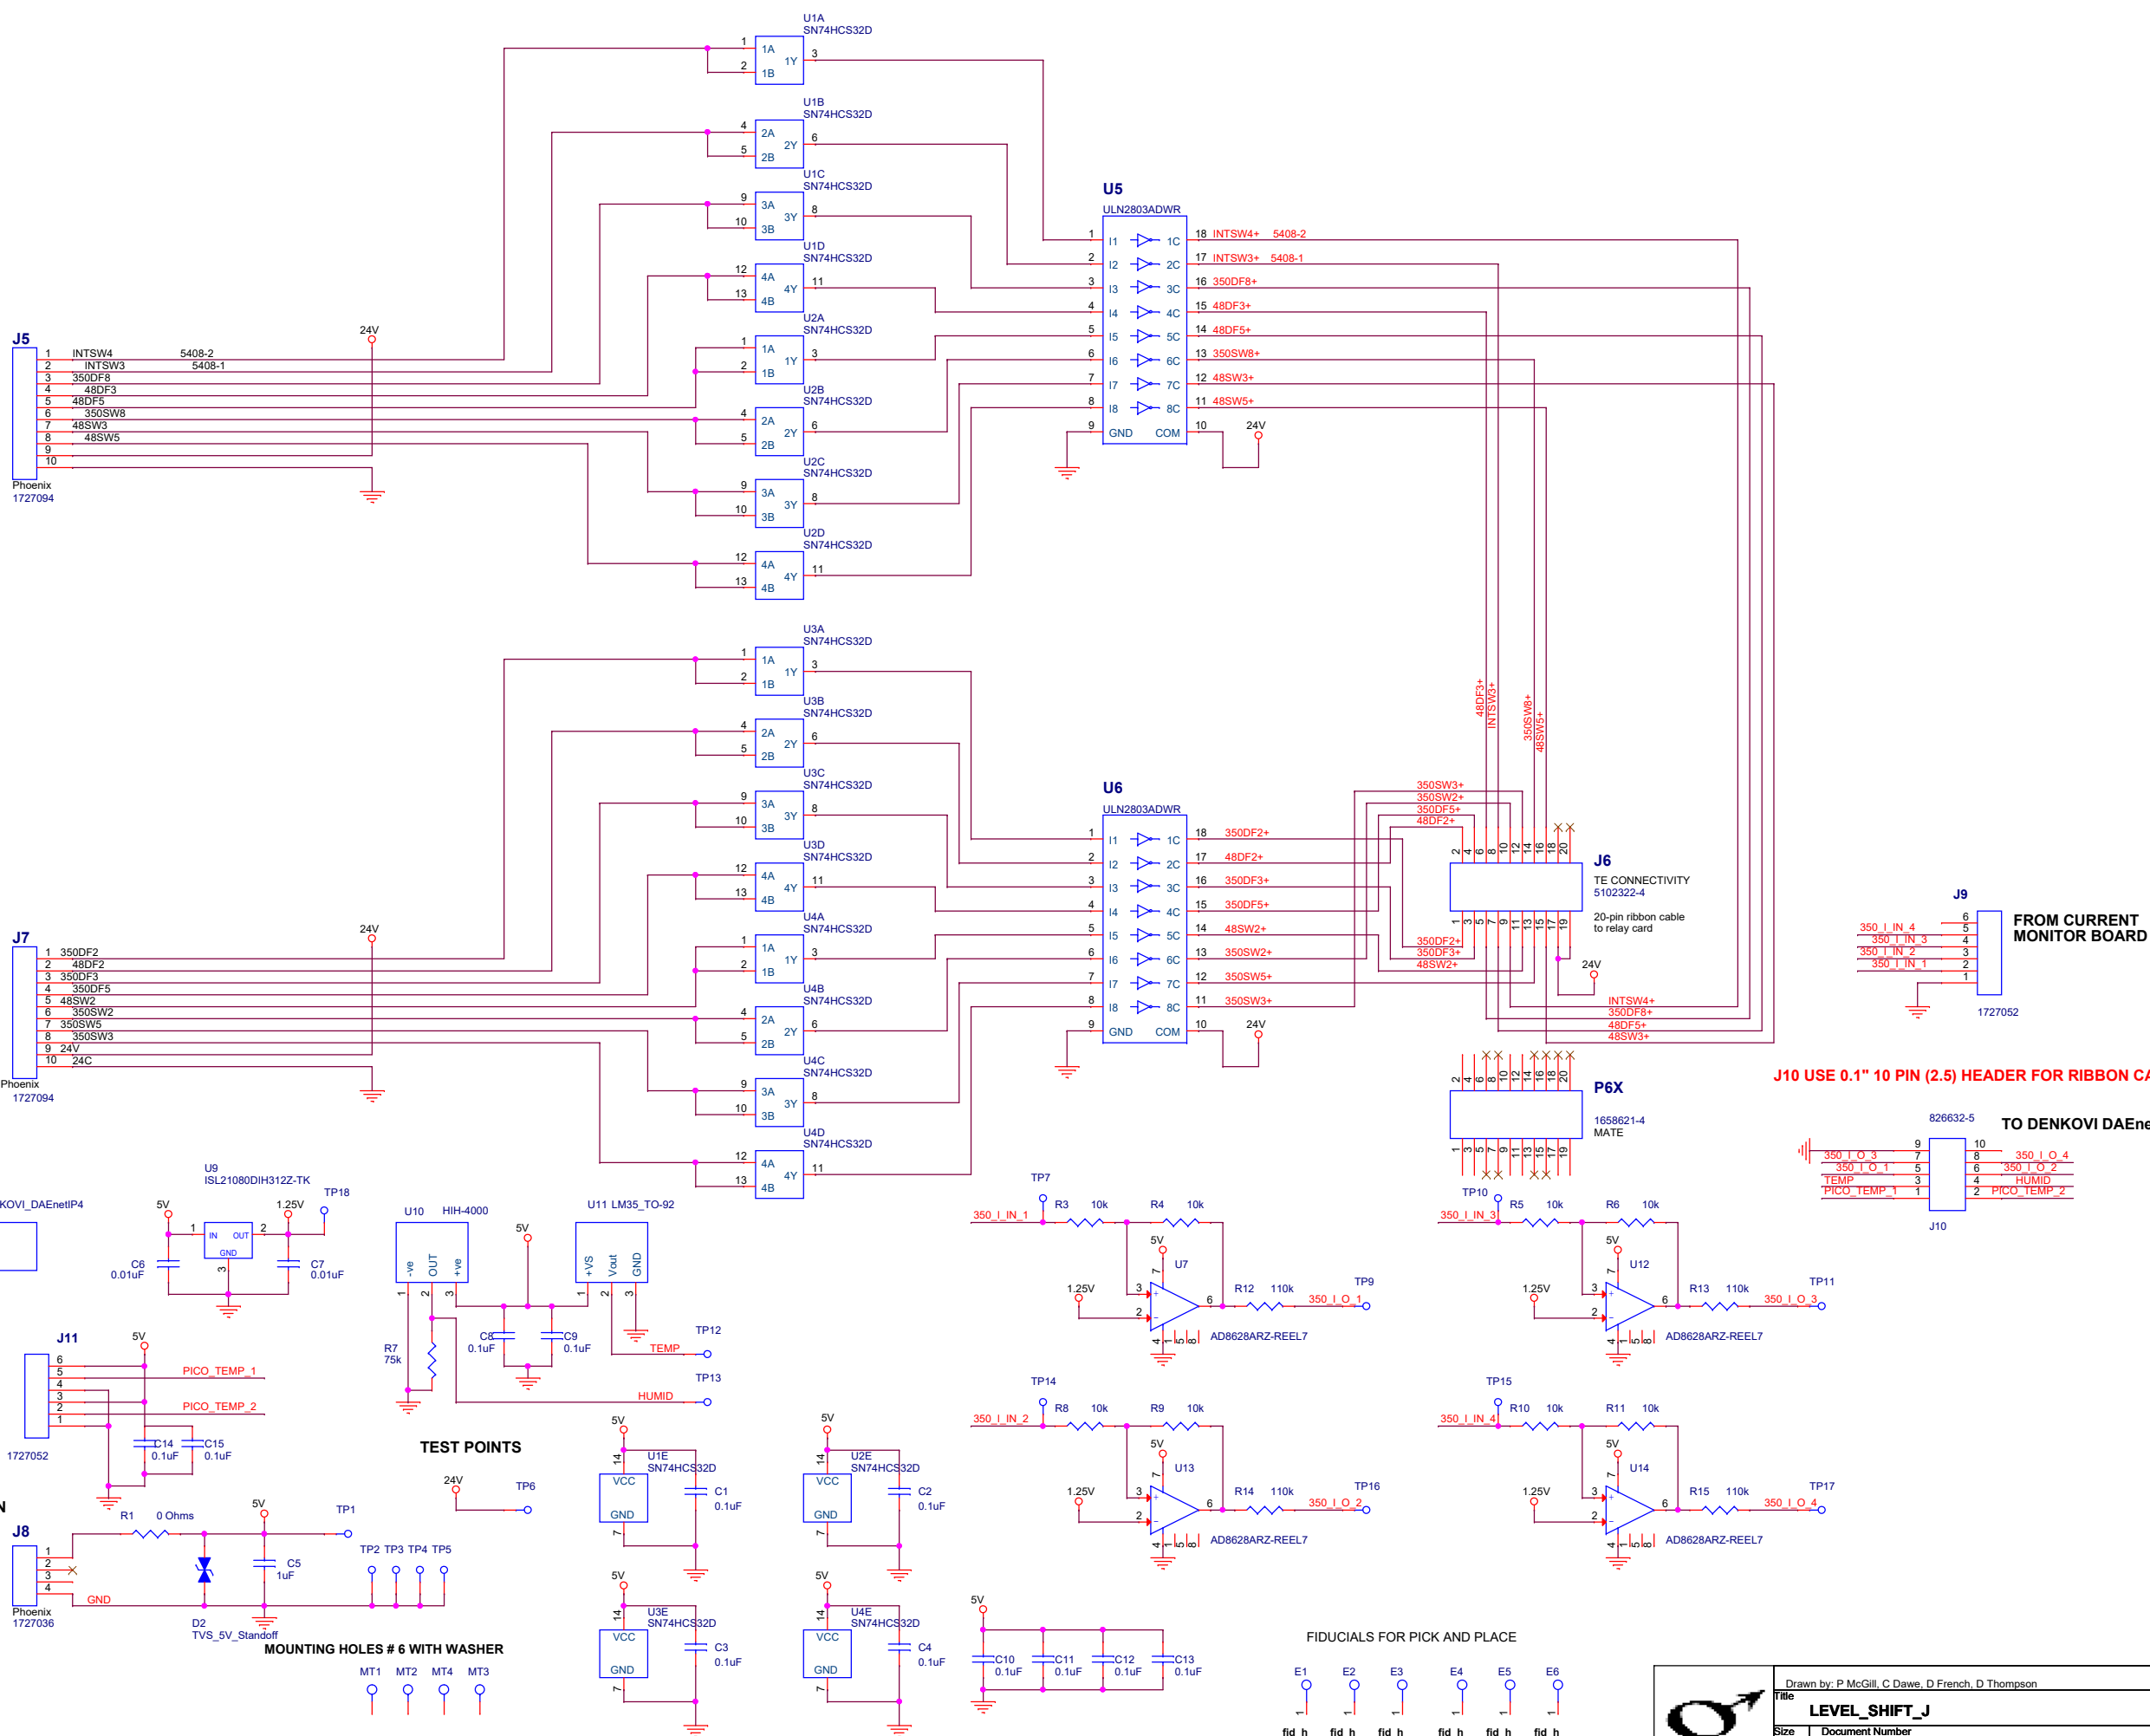

J10 USE 0.1" 10 PIN (2.5) HEADER FOR RIBBON CABLE

TO DENKOVI DAEnetIP4

Drawn by: P McGill, C Dawe, D French, D Thompson		
Title		
LEVEL_SHIFT_J		
Size	Document Number	Rev
C	100221371	J
Date:	Wednesday, March 16, 2022	Sheet 1 of 3