


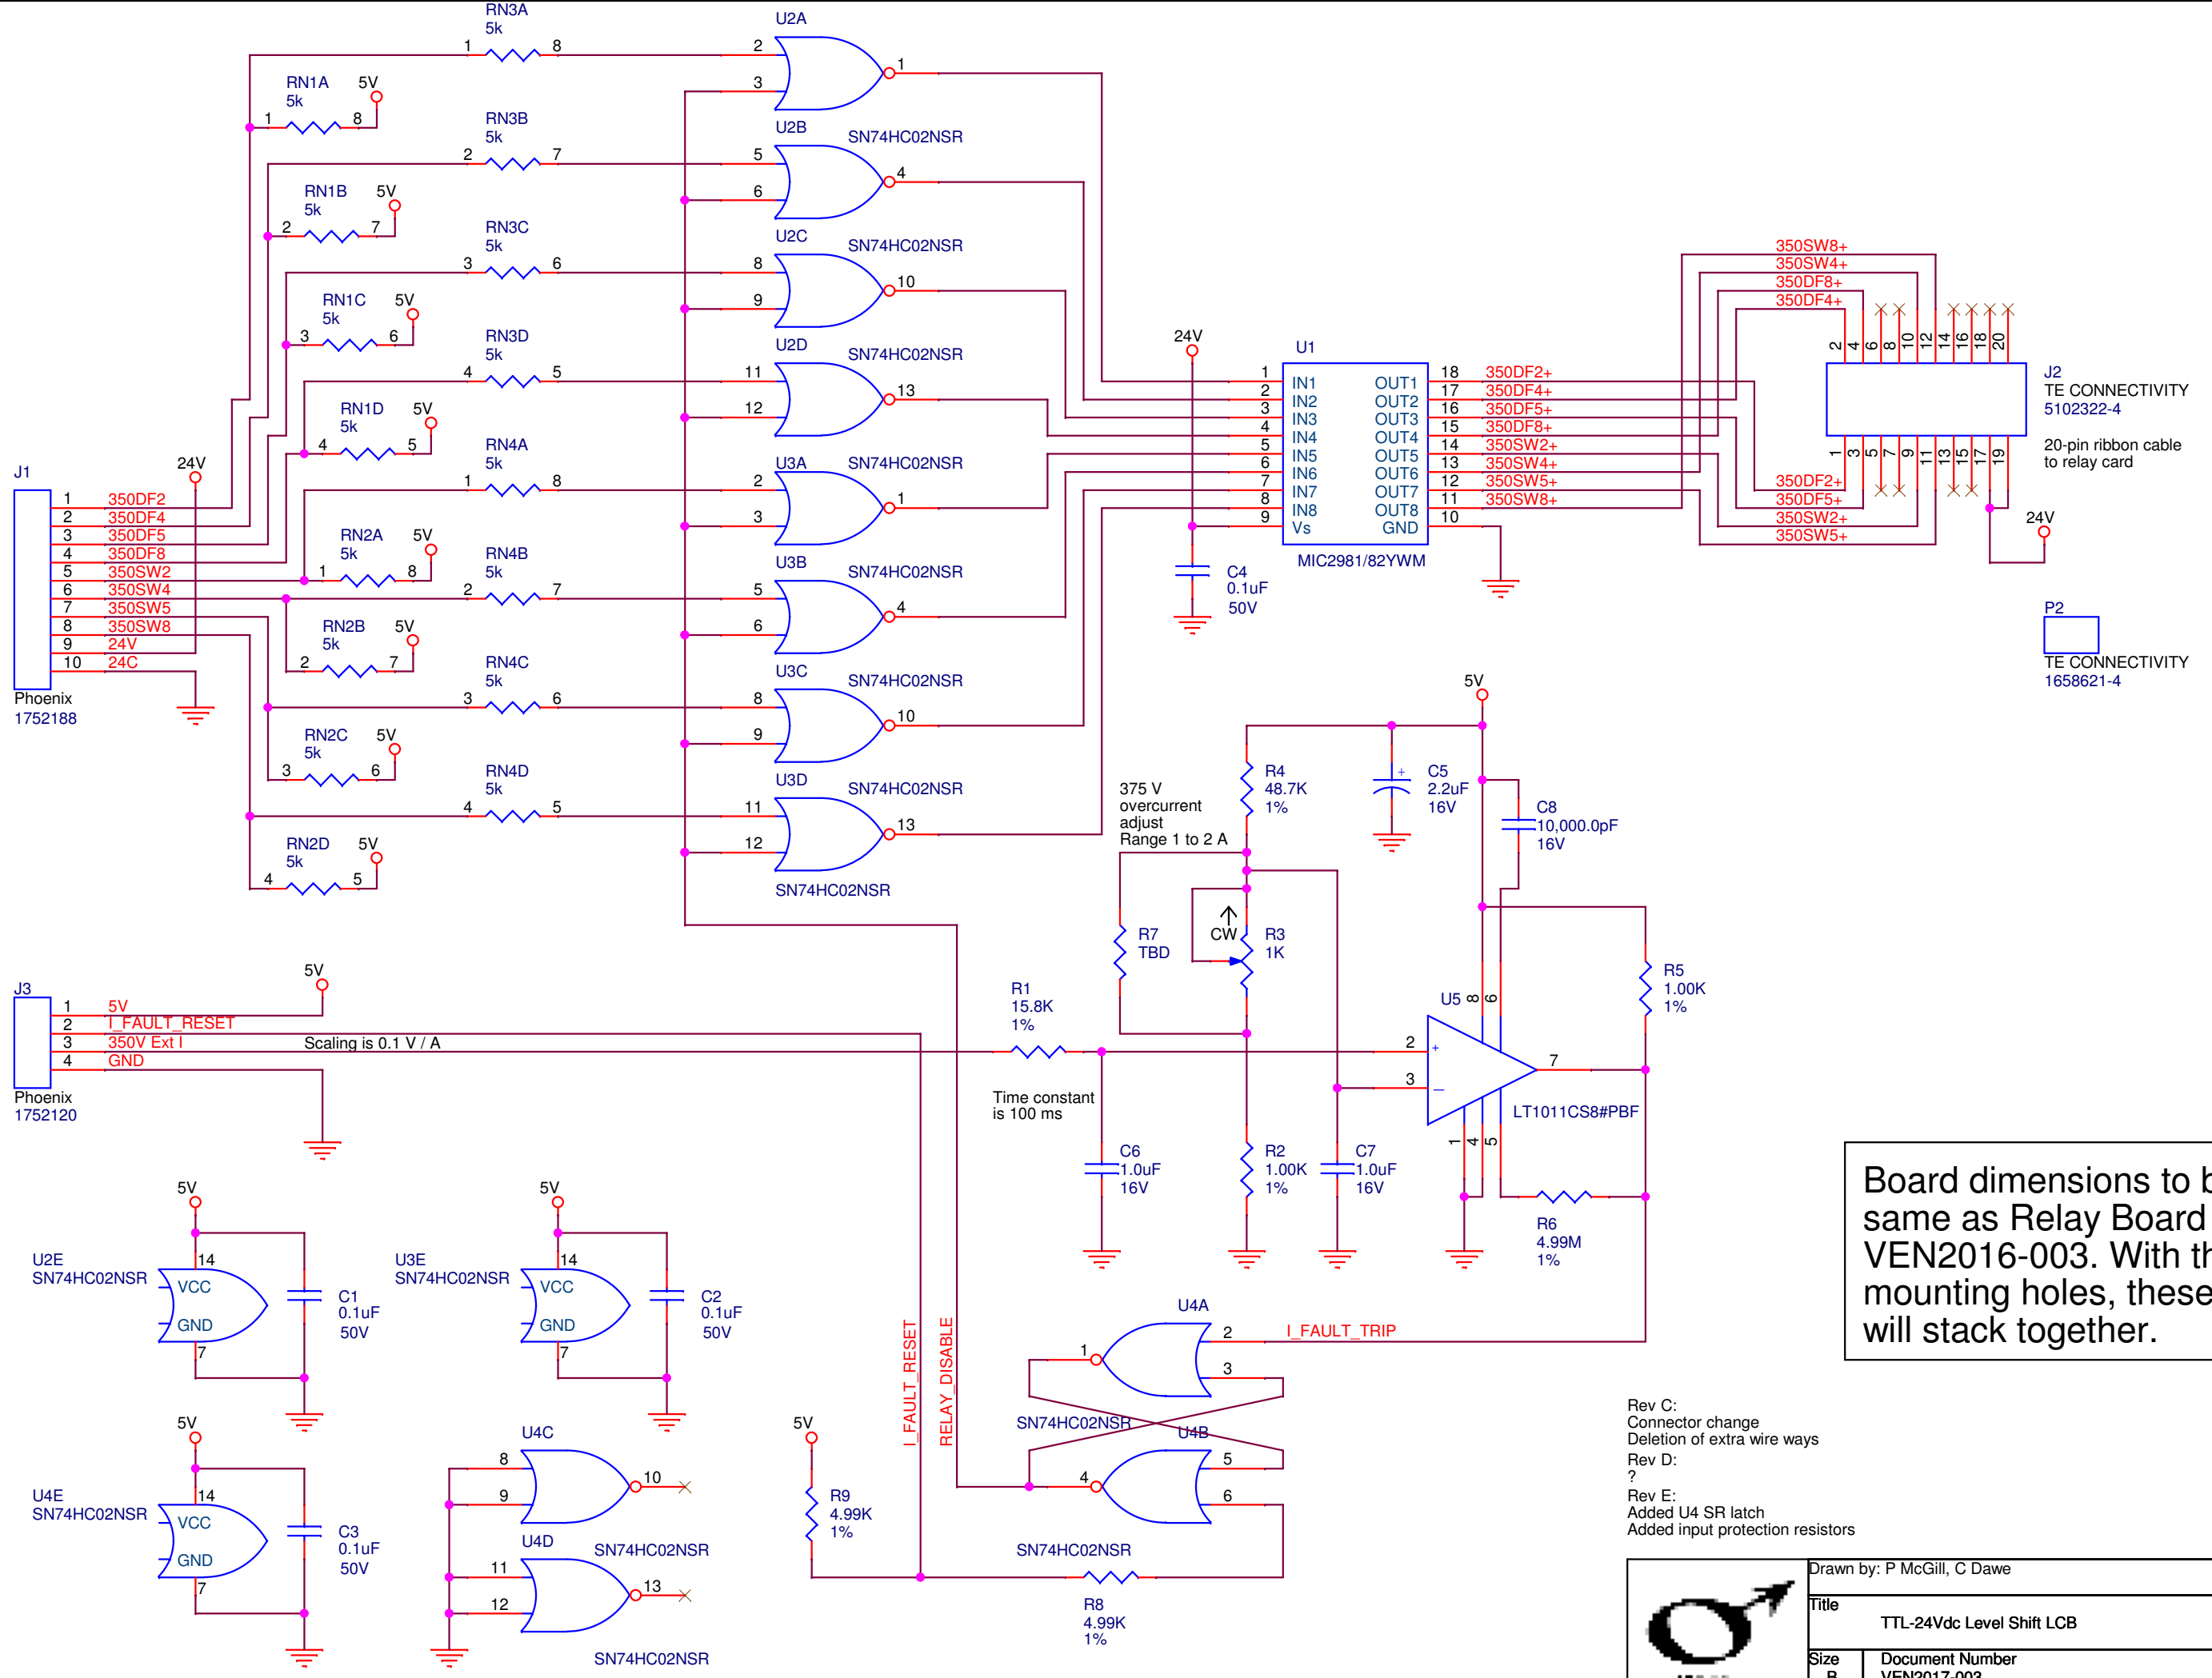

Board dimensions to be the same as Relay Board VEN2016-003. With the same mounting holes, these boards will stack together.

Rev C:
Connector change
Deletion of extra wire ways
Rev D:
?
Rev E:
Added U4 SR latch
Added input protection resistors

Drawn by: P McGill, C Dawe		
Title TTL-24Vdc Level Shift LCB		
Size B	Document Number VEN2017-003	Rev E
Date: Wednesday, March 06, 2019		
Sheet 1 of 7		