


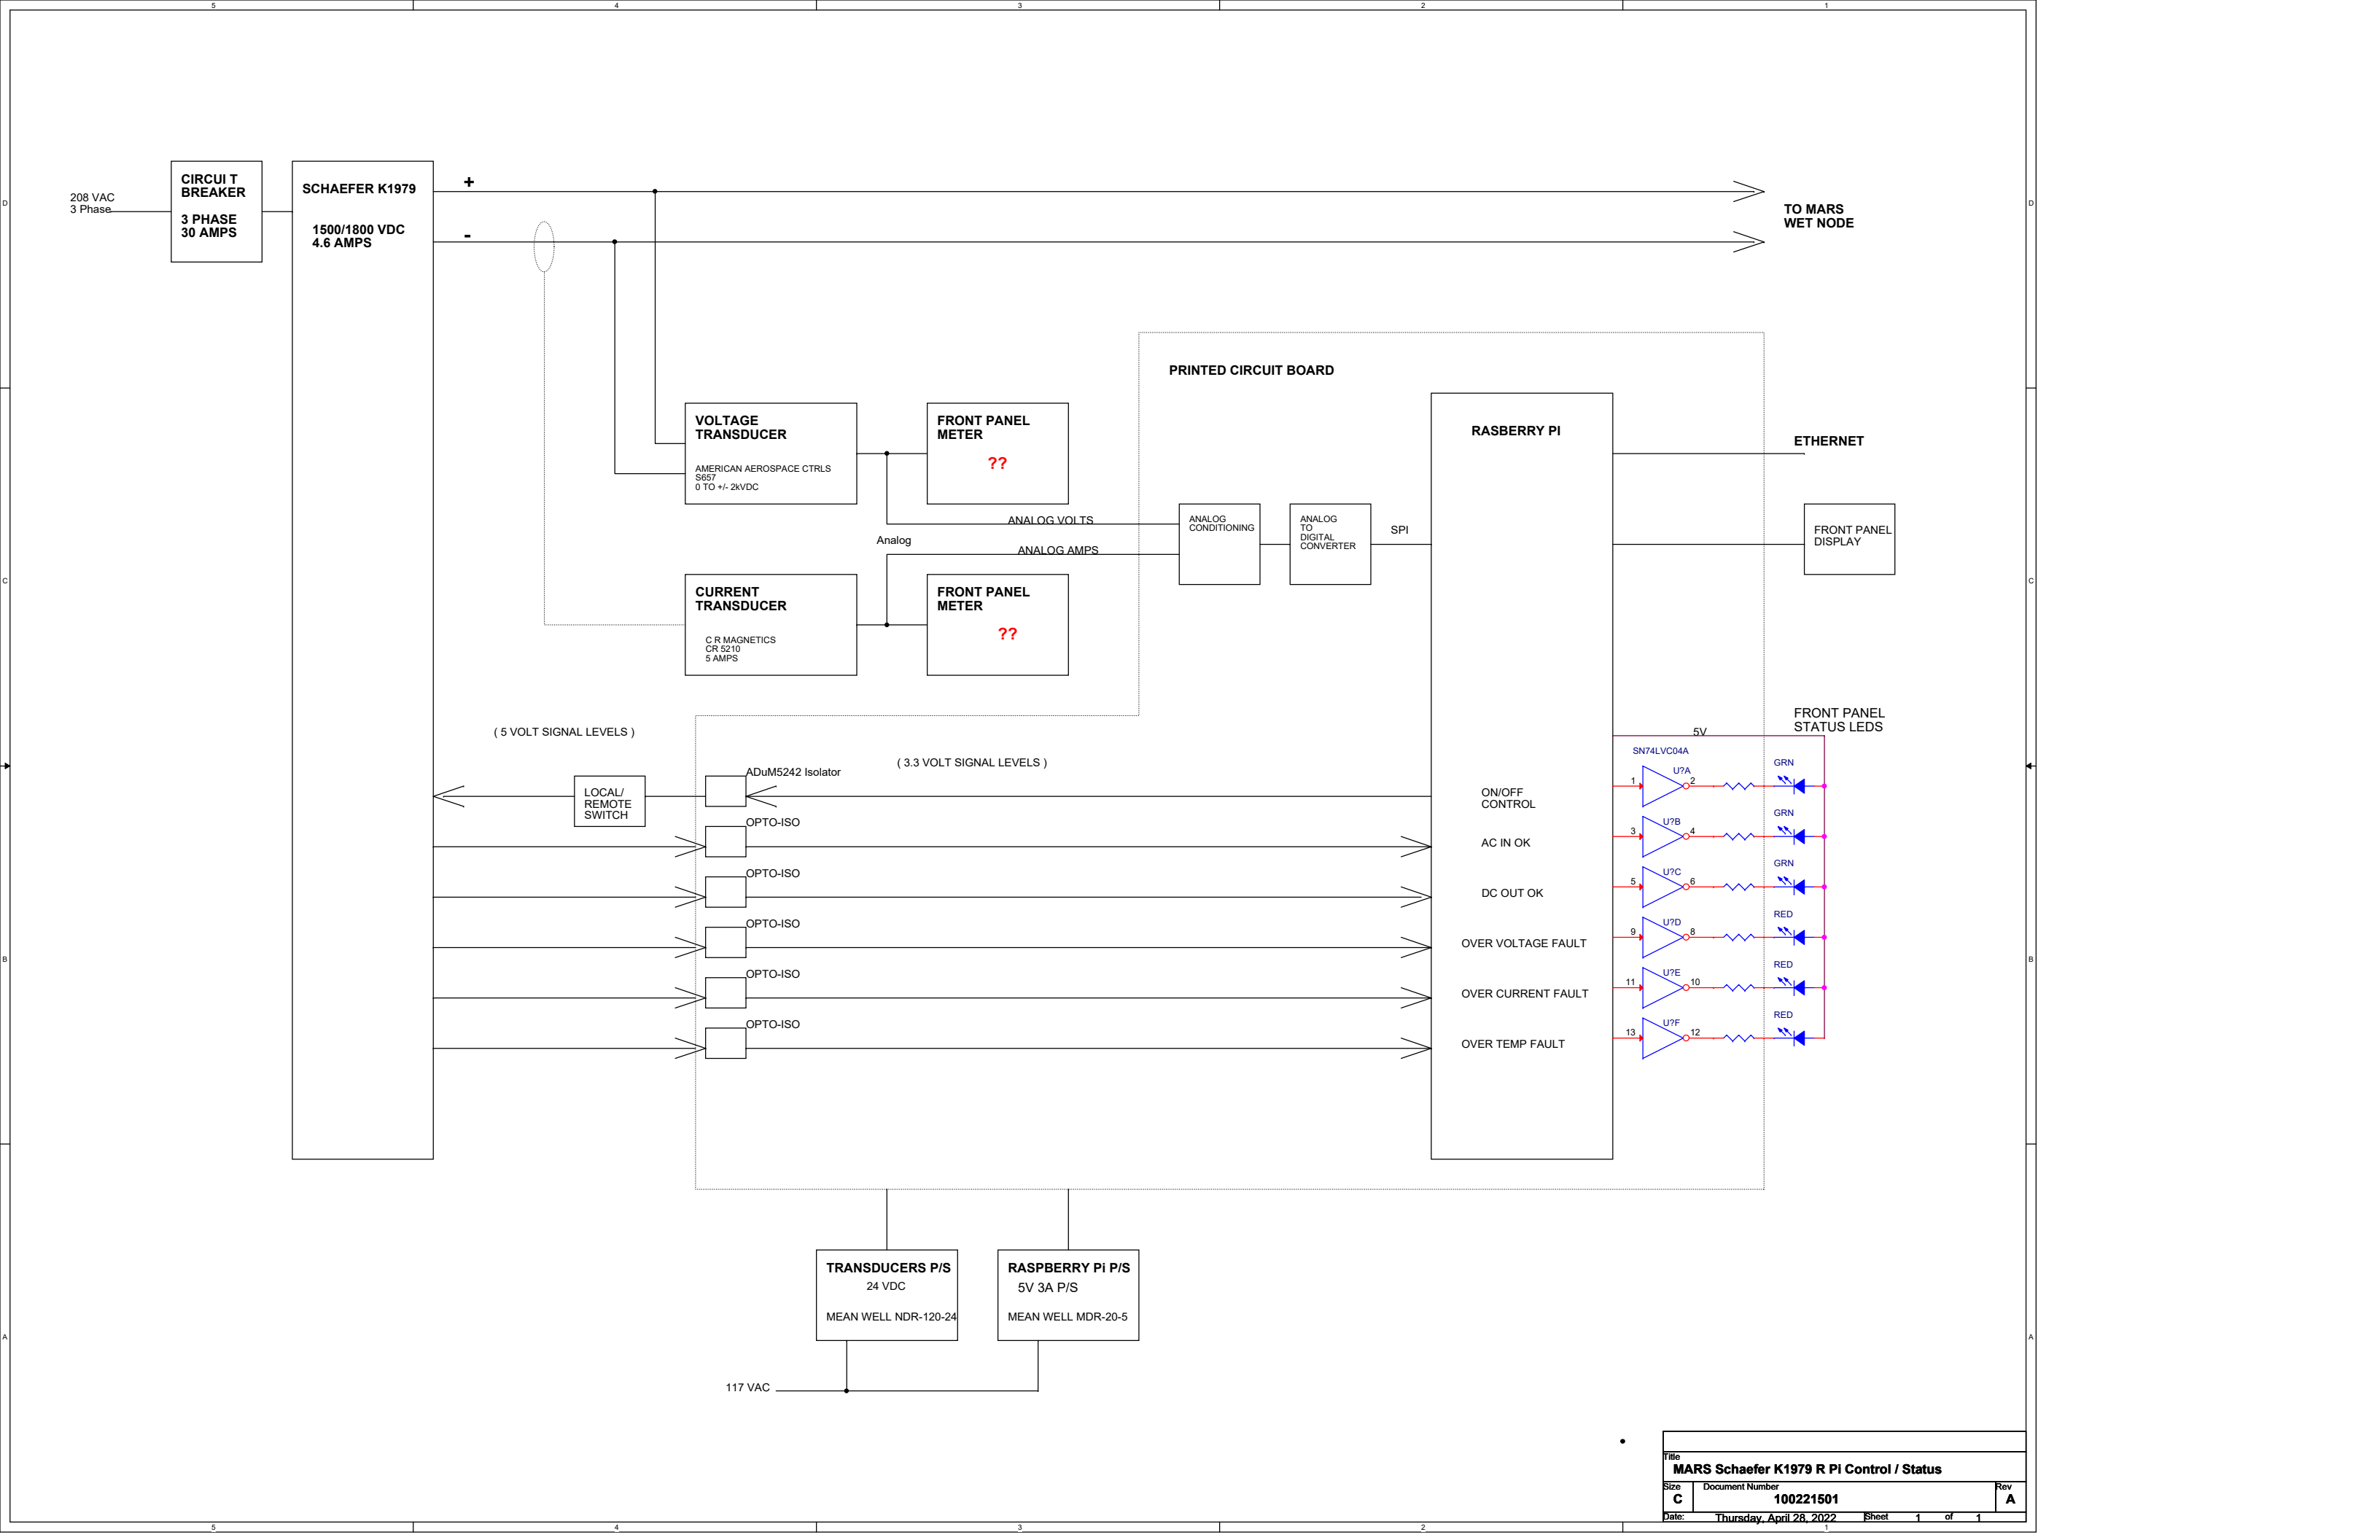

Title			
MARS Schaefer K1979 R Pi Control / Status			
Size	Document Number	Rev	
C	100221501	A	
Date:	Thursday, April 28, 2022	Sheet	1 of 1