


Cable Type Falmat FM022208-11
AWG 14 Conductor equivalent is 4 x #20AWG
Waterblocking (Cable Max?) present
Twists on twp should be maintained to solder cups as best as possible.
Jacket:Green Polyurethane
Dia: 0.61"

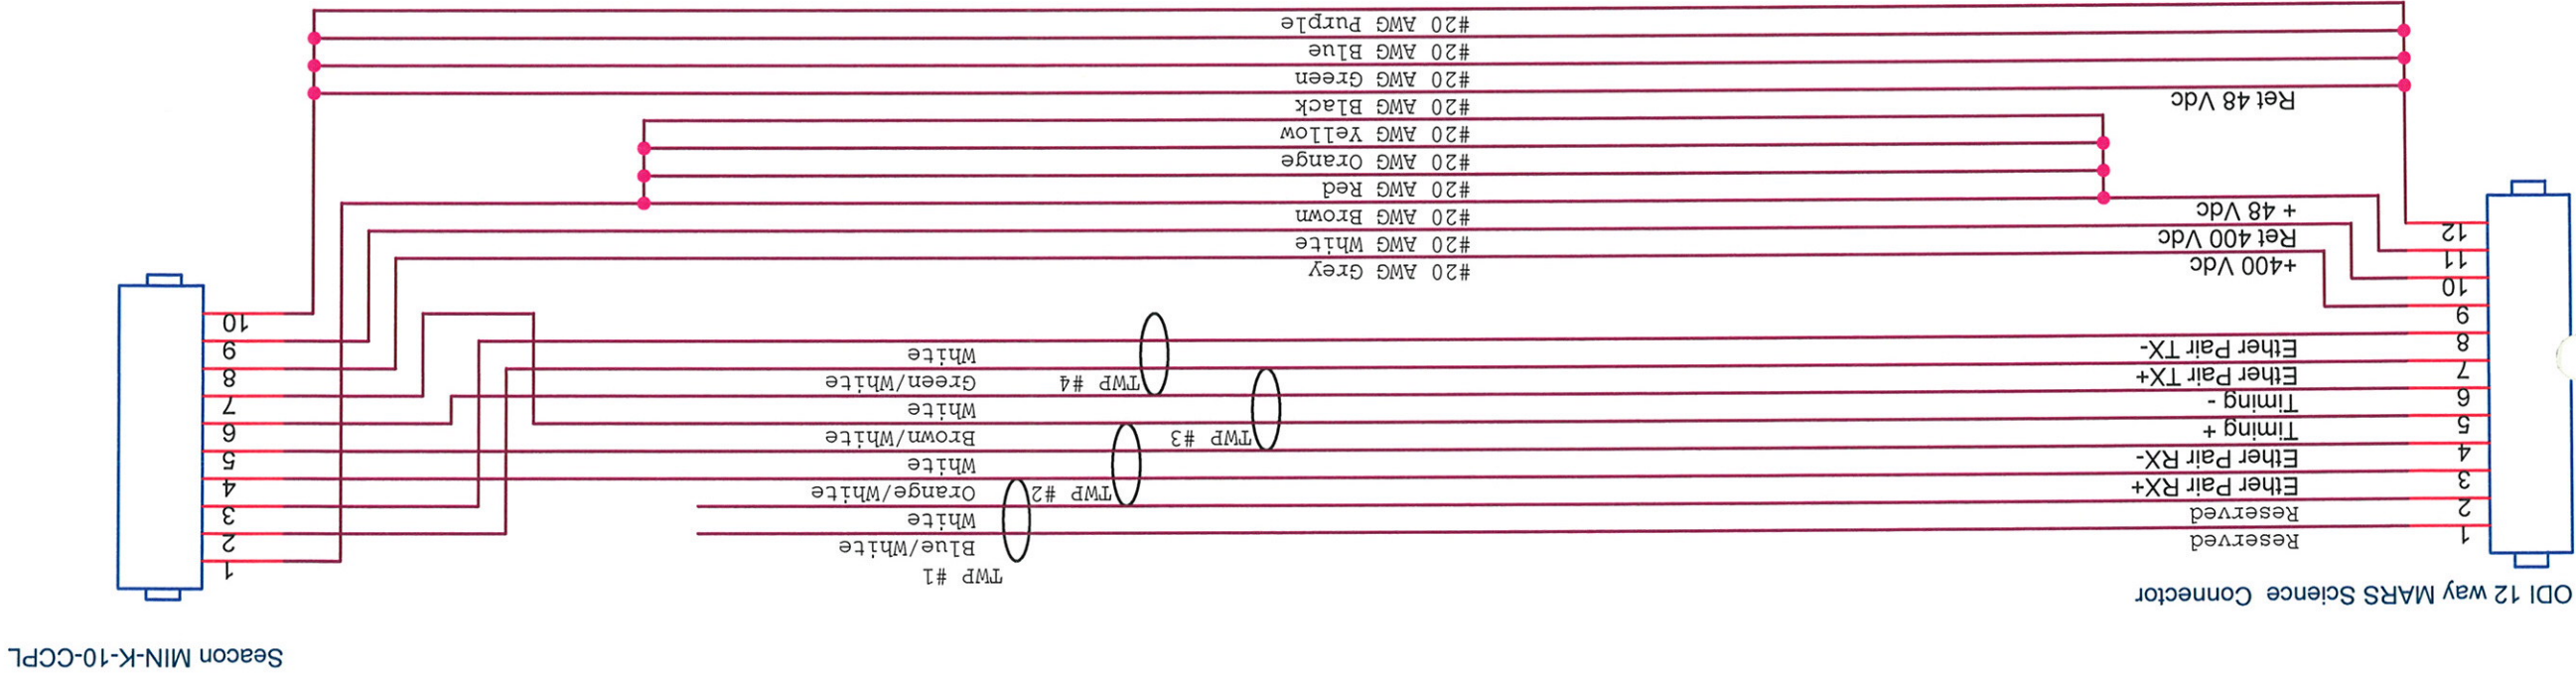

If 4x#20AWG wires do not fit in the solder cups any pig tail used should be 14AWG



MBARI Department of Marine Operations

7700 Sandholdt Rd Moss Landing Ca. 95039

Title FM022208-11 to Seacon MIN-K-10-CCPL/ODI 12Way Flying ROV Connector	
Size A	Document Number VEN00074
Date: Thursday, February 03, 2011	
Sheet 1 of 1	

Rev
A

