


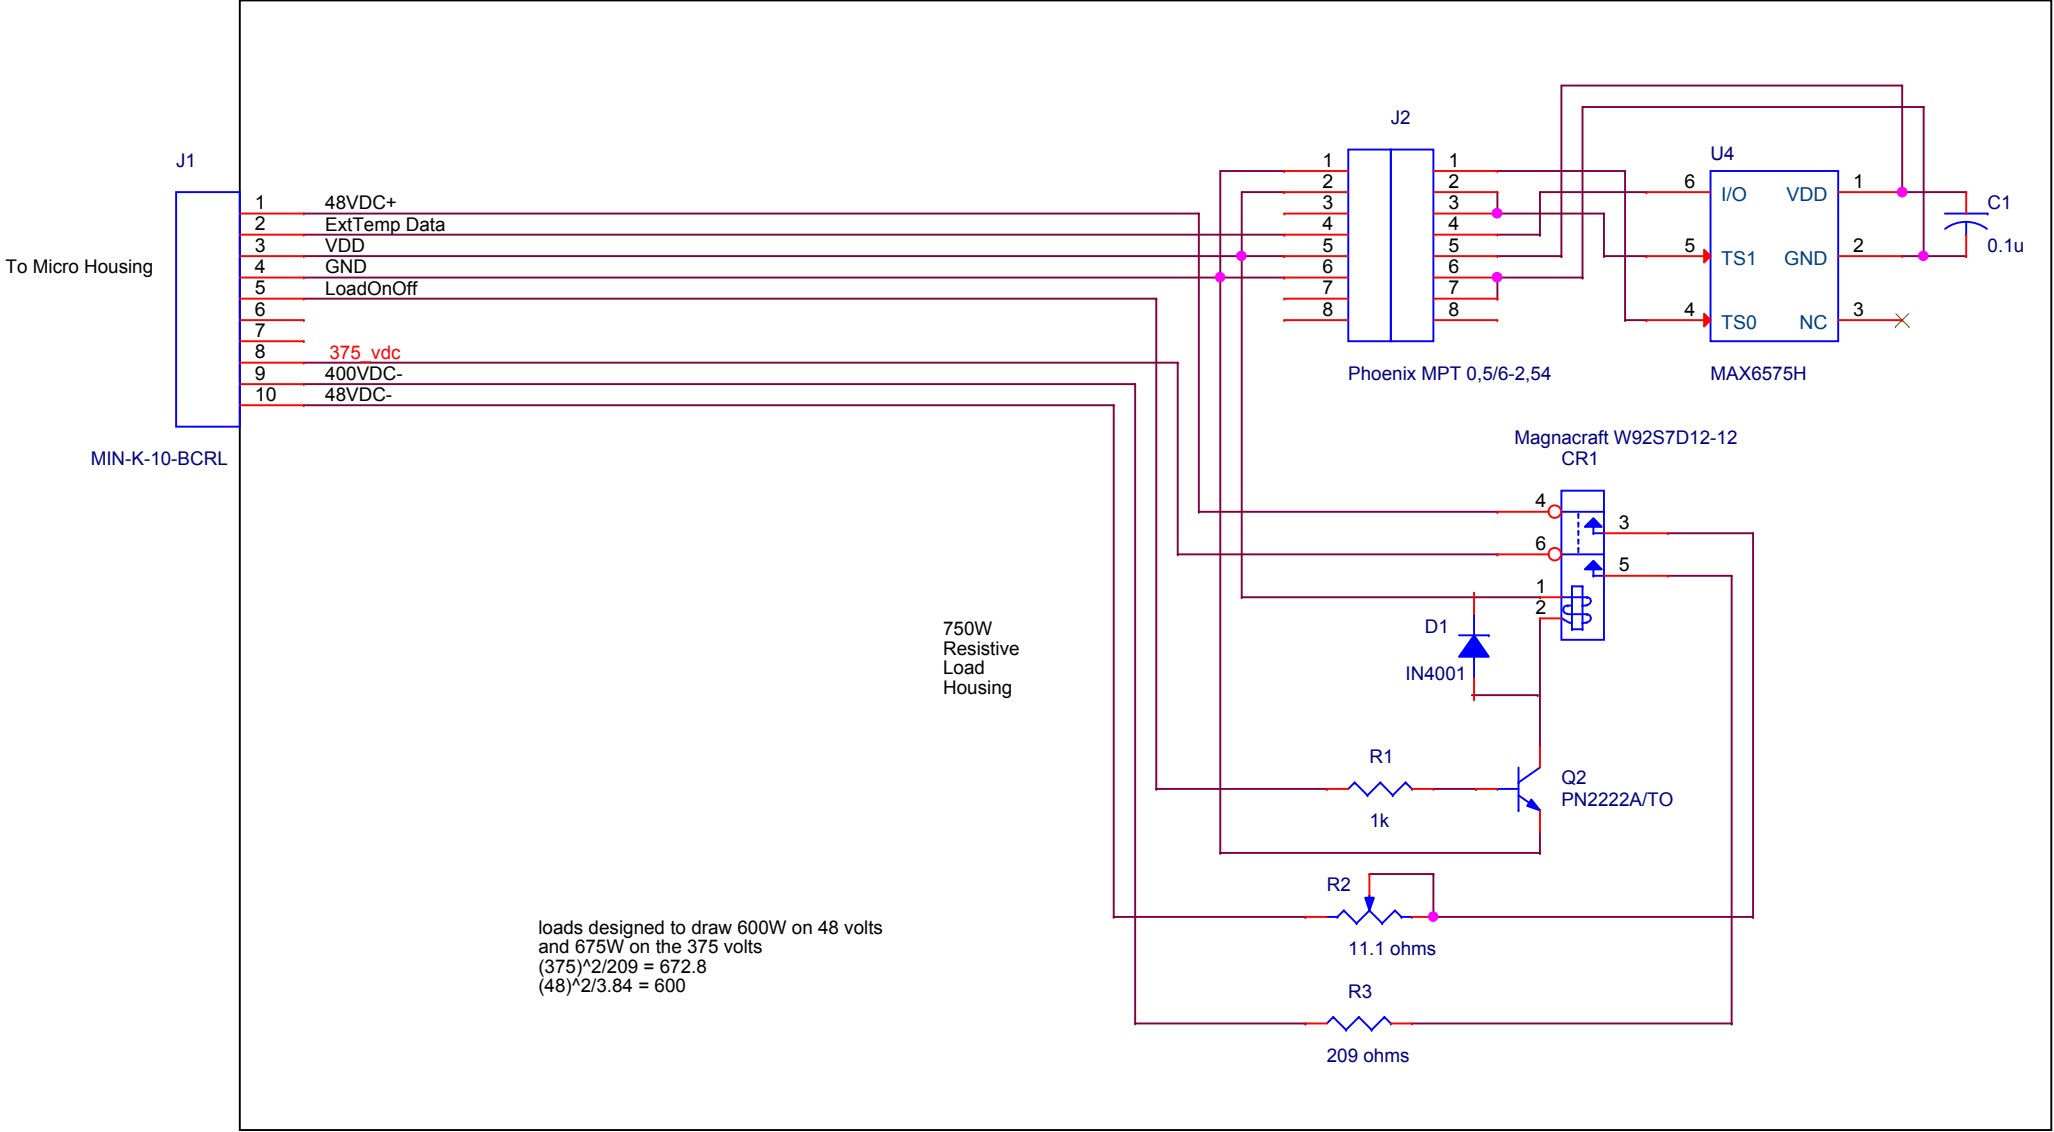

MBARI Department of Marine Operations

7700 Sandholdt Rd. Moss Landing, California, 95039		
Title		
MARS Test Tool Load Can Schematic		
Size	Document Number	Rev
B	VEN00064	A
Date:	Wednesday, December 08, 2010	Sheet 1 of 1