

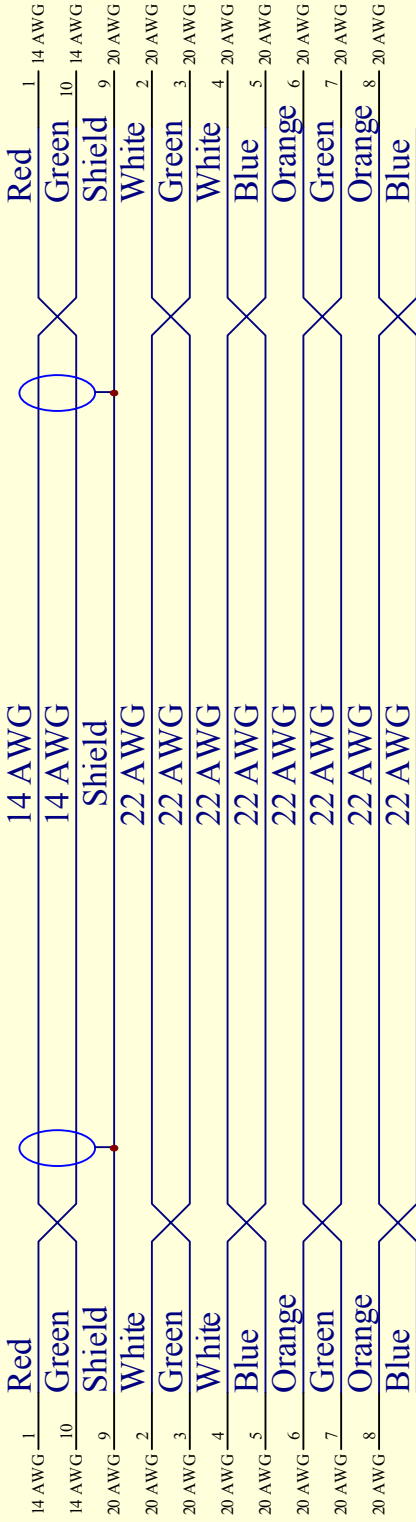
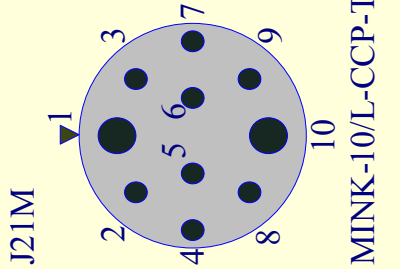


MVC to Tailcone Cable

Connects to Tailcone

 

Connects to MVC

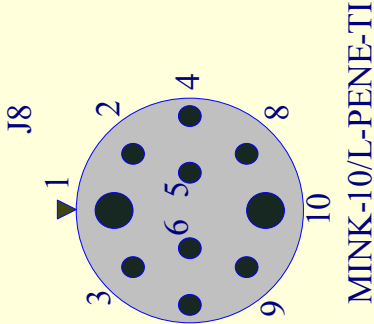

11 inches length

1	Bus+	14 AWG
10	Bus-	14 AWG
9	Bus Shield	20 AWG
2		20 AWG
3		20 AWG
4		20 AWG
5		20 AWG
6	RS232 Rx	20 AWG
7	RS232 Tx	20 AWG
8	RS232 Gnd	20 AWG

Notes:

1. The actual shield on the 14AWG twisted pair needs to be connected to pin 9 on the connectors (could use the drain wire here, if the drain is first soldered to the shield)
2. Cable length measurement is along the exposed cable section.



Title: MVC to Tailcone Cable - Multibeam AUV			
Engineer: Mark Sibenac			
Checked: *			
Part No: 1002217	Rev: 1		Date: 05-Dec-2003
Sheet: 1 of 1	Z:\Multibeam\Schematics\SystemLevel - Wiring\1002217-MVC-Tailcone SchDoc		