


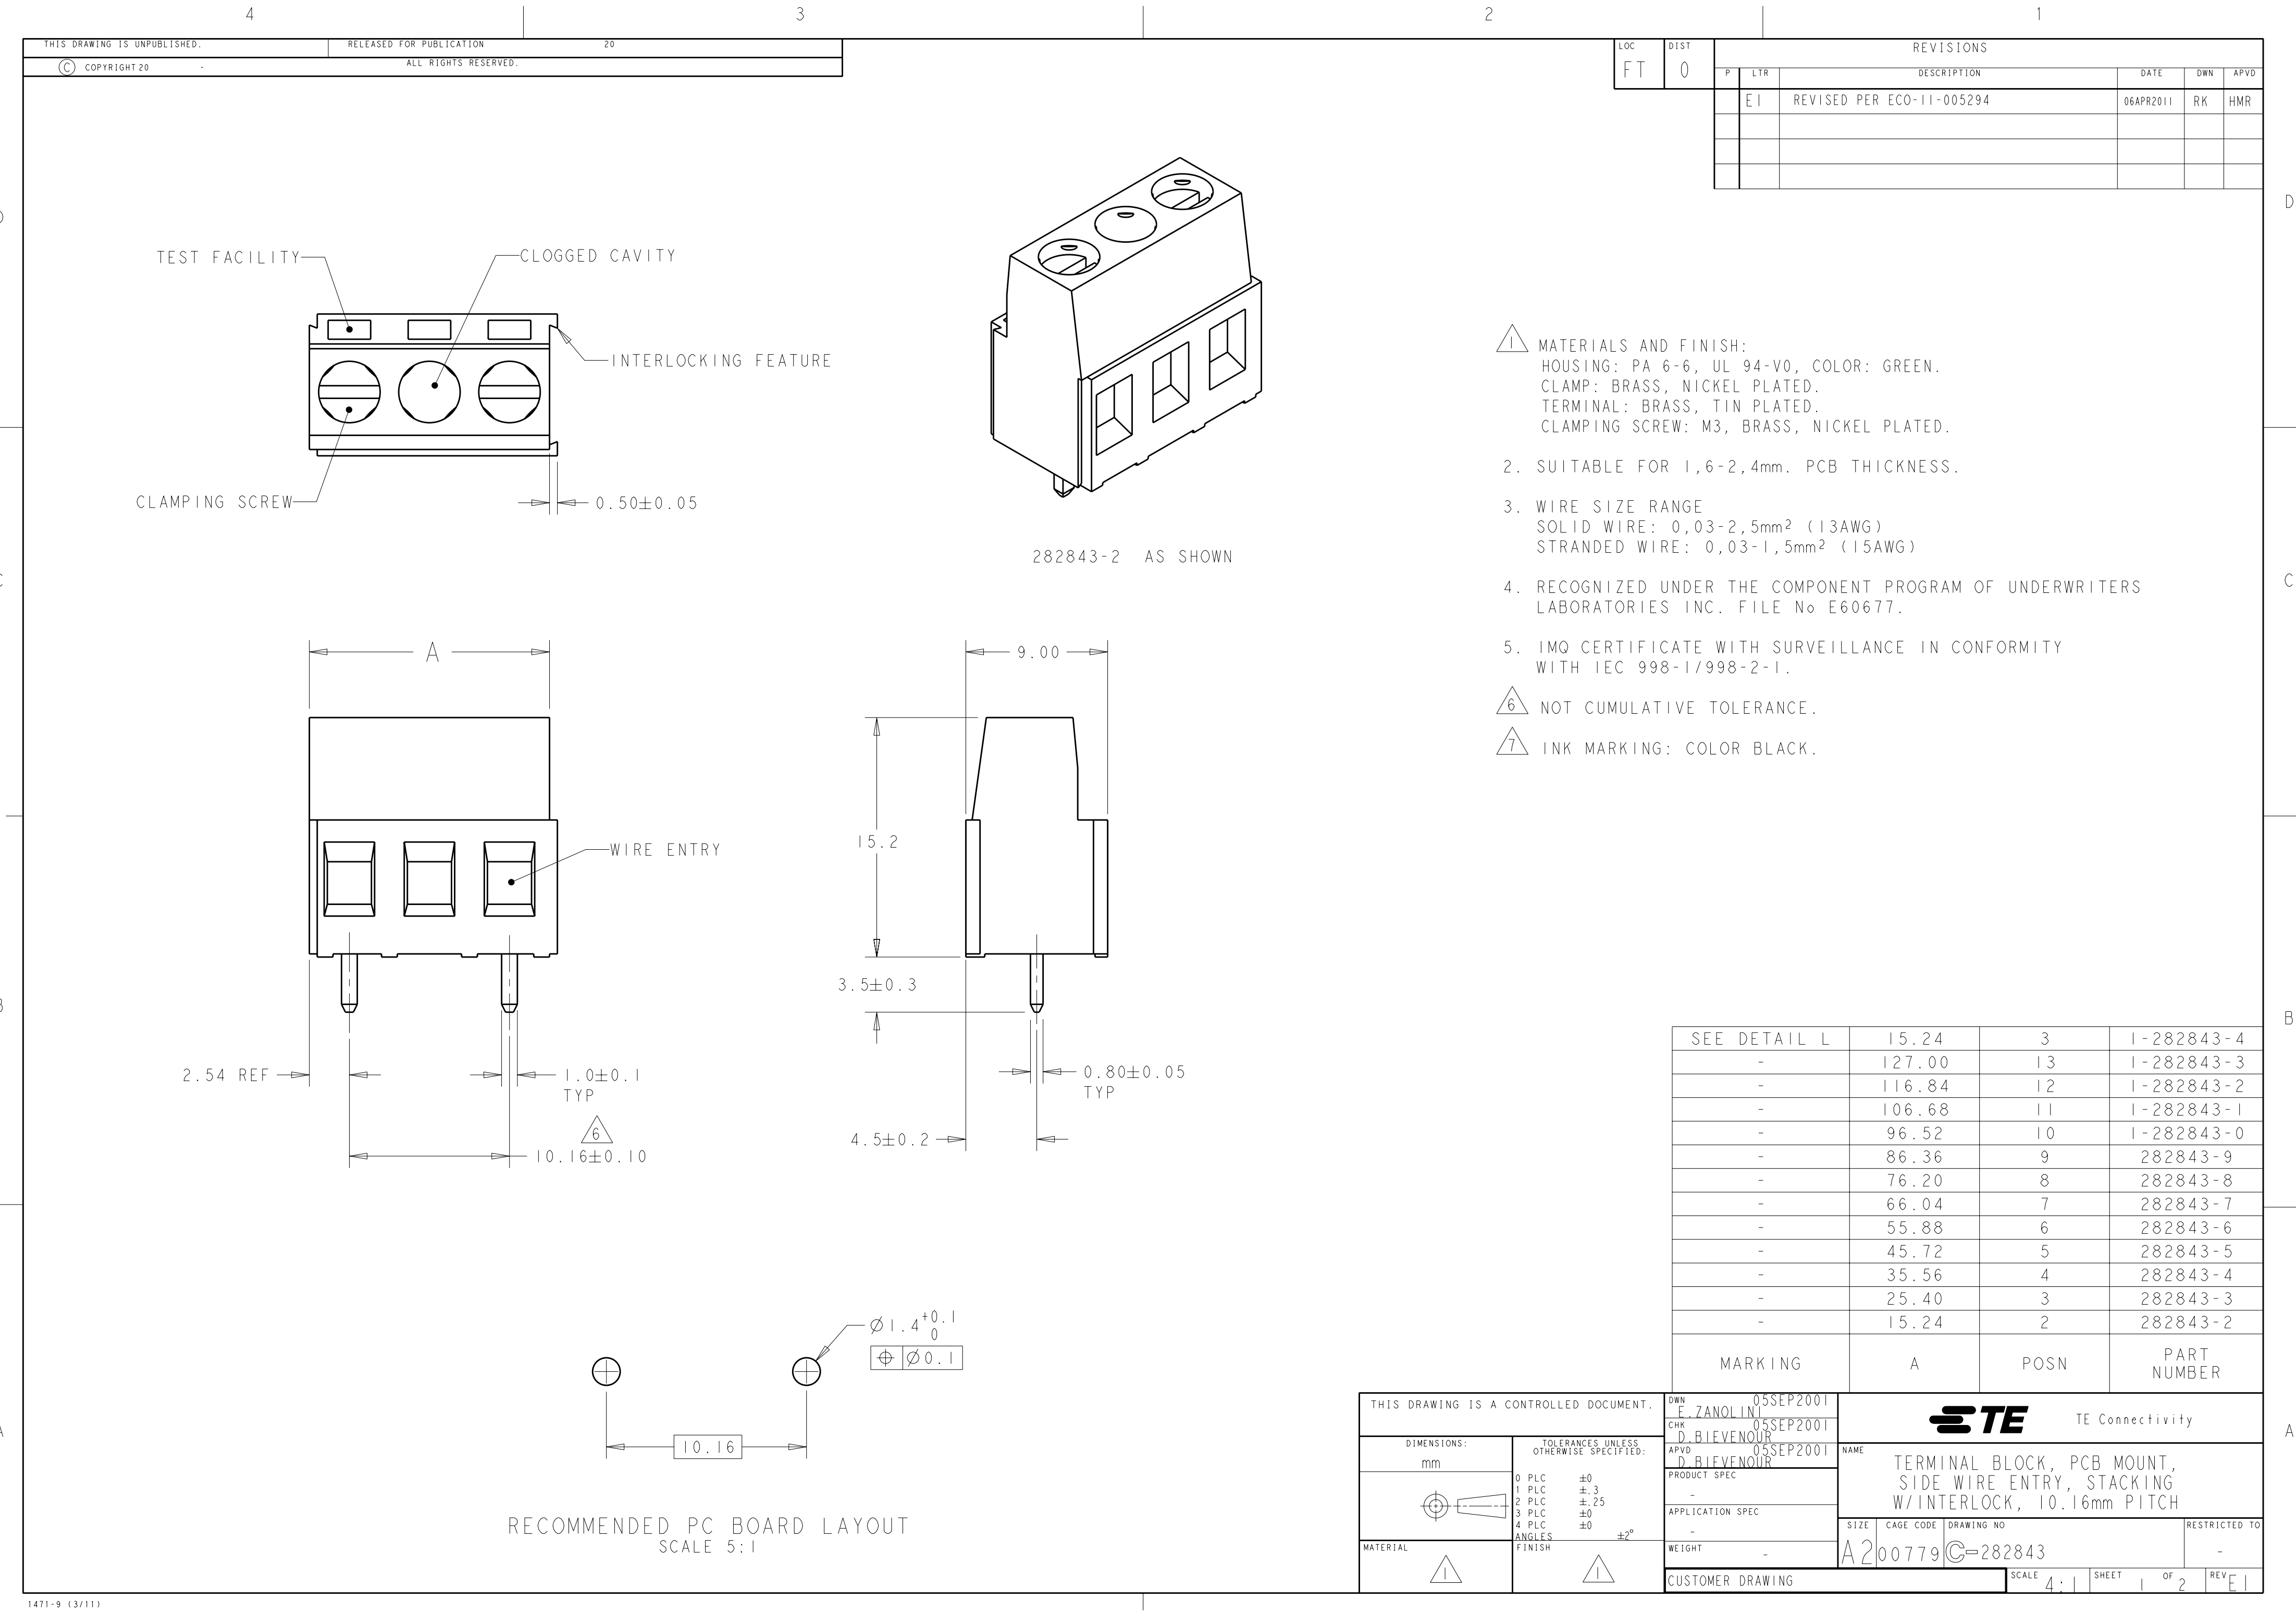

RECOMMENDED PC BOARD LAYOUT
SCALE 5:1

LOC	DIST	REVISIONS					
		P	LTR	DESCRIPTION	DATE	DWN	APVD
FT	0		EI	REVISED PER ECO-11-005294	06APR2011	RK	HMR

1 MATERIALS AND FINISH:
HOUSING: PA 6-6, UL 94-V0, COLOR: GREEN.
CLAMP: BRASS, NICKEL PLATED.
TERMINAL: BRASS, TIN PLATED.
CLAMPING SCREW: M3, BRASS, NICKEL PLATED.

2. SUITABLE FOR 1,6-2,4mm. PCB THICKNESS.

3. WIRE SIZE RANGE
SOLID WIRE: 0,03-2,5mm² (13AWG)
STRANDED WIRE: 0,03-1,5mm² (15AWG)

4. RECOGNIZED UNDER THE COMPONENT PROGRAM OF UNDERWRITERS
LABORATORIES INC. FILE No E60677.

5. IMQ CERTIFICATE WITH SURVEILLANCE IN CONFORMITY
WITH IEC 998-1/998-2-1.


6 NOT CUMULATIVE TOLERANCE.

7 INK MARKING: COLOR BLACK.

SEE DETAIL L	15.24	3	1-282843-4
-	127.00	13	1-282843-3
-	116.84	12	1-282843-2
-	106.68	11	1-282843-1
-	96.52	10	1-282843-0
-	86.36	9	282843-9
-	76.20	8	282843-8
-	66.04	7	282843-7
-	55.88	6	282843-6
-	45.72	5	282843-5
-	35.56	4	282843-4
-	25.40	3	282843-3
-	15.24	2	282843-2
MARKING	A	POSN	PART NUMBER

THIS DRAWING IS A CONTROLLED DOCUMENT.		DWN E.ZANOLINI 05SEP2001	TE Connectivity			
DIMENSIONS: mm		CHK D.BIEVENOUR 05SEP2001				
TOLERANCES UNLESS OTHERWISE SPECIFIED:		APVD D.BIEVENOUR 05SEP2001	NAME TERMINAL BLOCK, PCB MOUNT, SIDE WIRE ENTRY, STACKING W/INTERLOCK, 10.16mm PITCH			
0 PLC ±0 1 PLC ±.3 2 PLC ±.25 3 PLC ±0 4 PLC ±0		PRODUCT SPEC -	SIZE A200779		DRAWING NO C-282843	RESTRICTED TO -
MATERIAL		APPLICATION SPEC -	SCALE 4:1		SHEET 1 OF 2	REV E1
		WEIGHT -	CUSTOMER DRAWING			

LOC	DIST	REVISIONS					
FT	0	P	LTR	DESCRIPTION	DATE	DWN	APVD
			-	SEE SHEET 1	-	-	-

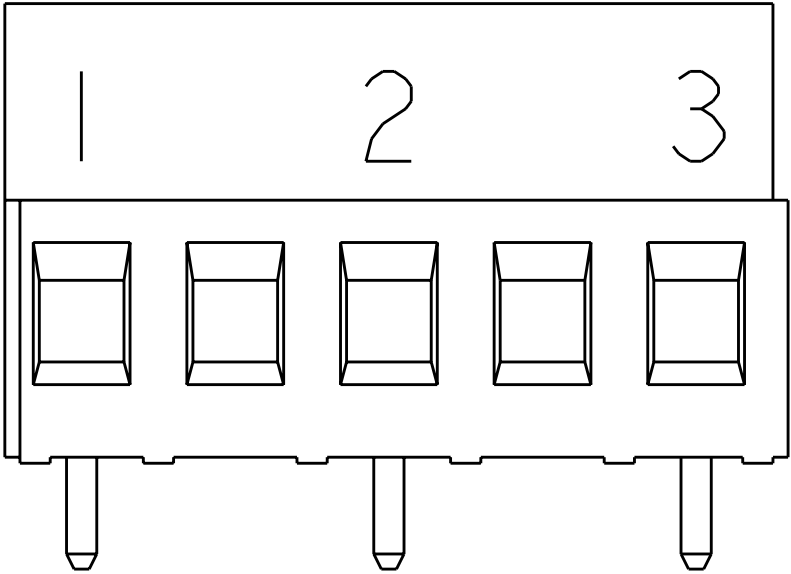

DETAIL L

THIS DRAWING IS A CONTROLLED DOCUMENT.		DWN E. ZANOLINI 05SEP2001	TE Connectivity				
		CHK D. BIEVENOUR 05SEP2001					
DIMENSIONS:		APVD D. BIEVENOUR 05SEP2001	NAME				
mm	TOLERANCES UNLESS OTHERWISE SPECIFIED:	PRODUCT SPEC	TERMINAL BLOCK, PCB MOUNT, SIDE WIRE ENTRY, STACKING W/INTERLOCK, 10.16mm PITCH				
	0 PLC ±0 1 PLC ±.3 2 PLC ±.25 3 PLC ±0 4 PLC ±0 ANGLES ±2°	APPLICATION SPEC	SIZE	CAGE CODE	DRAWING NO	RESTRICTED TO	
MATERIAL	FINISH	WEIGHT	A2	00779	C-282843	-	
		CUSTOMER DRAWING	SCALE	4:1	SHEET 2 OF 2	REV E1	