


CONTROL

LOAD

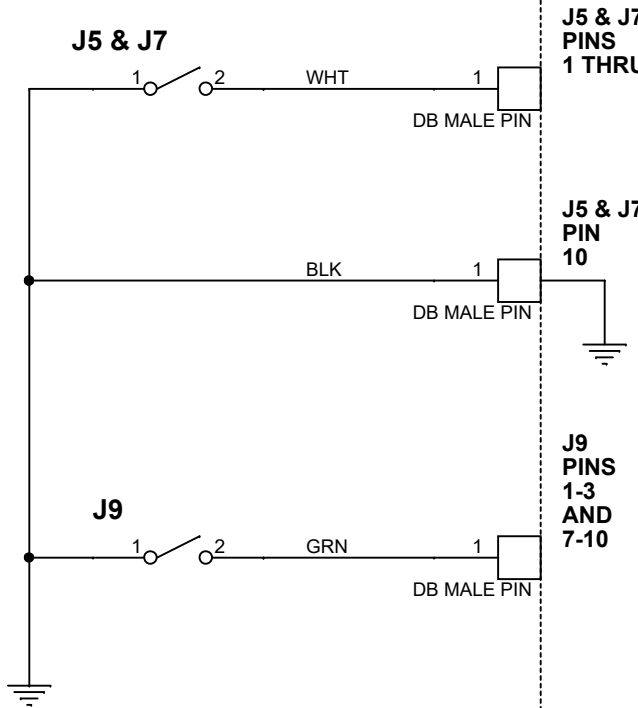




CONTROL LOAD

J5 - 1	J6 - 9
J5 - 2	J6 - 8
J5 - 3	J6 - 5
J5 - 4	J6 - 6
J5 - 5	J6 - 7

J5 - 6	J6 - 14
J9 - 1	J6 - 15
J5 - 7	J6 - 16
J9 - 2	J6 - 15
J5 - 8	J6 - 16
J9 - 3	J6 - 16

J7 - 1	J6 - 1
J7 - 2	J6 - 2
J7 - 3	J6 - 3
J7 - 4	J6 - 4

J7 - 5	J6 - 11
J9 - 7	J6 - 10
J7 - 6	J6 - 10
J9 - 8	J6 - 10
J7 - 7	J6 - 13
J9 - 9	J6 - 13
J7 - 8	J6 - 12
J9 - 10	J6 - 12

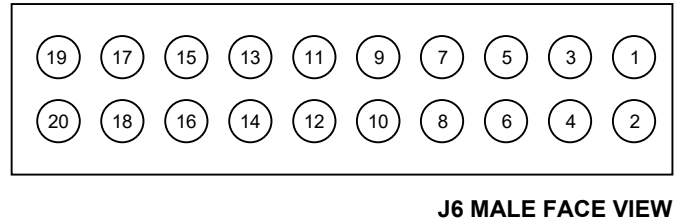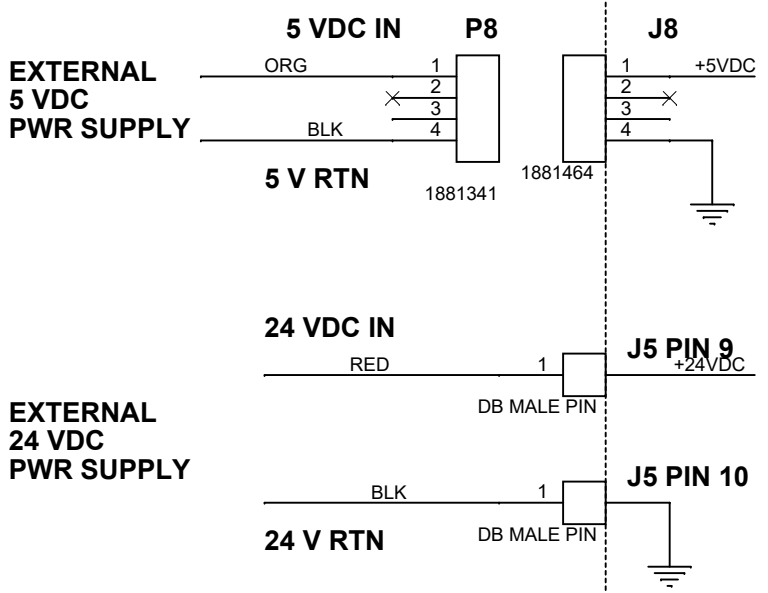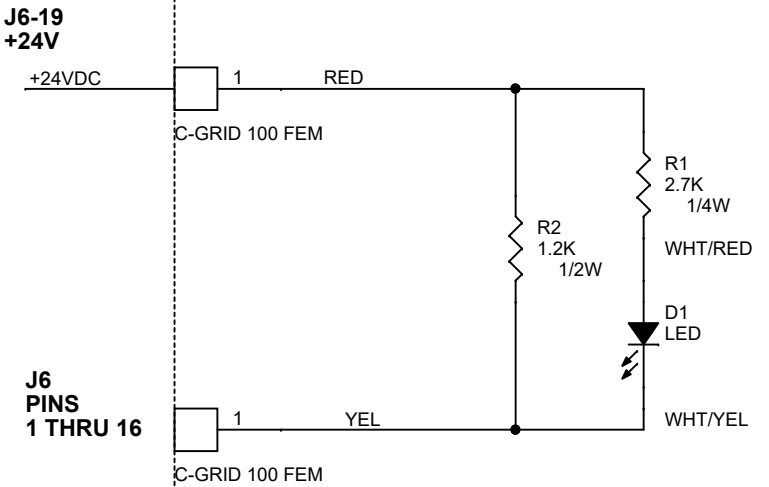

TTL-24Vdc Level Shift PCB Rev H