


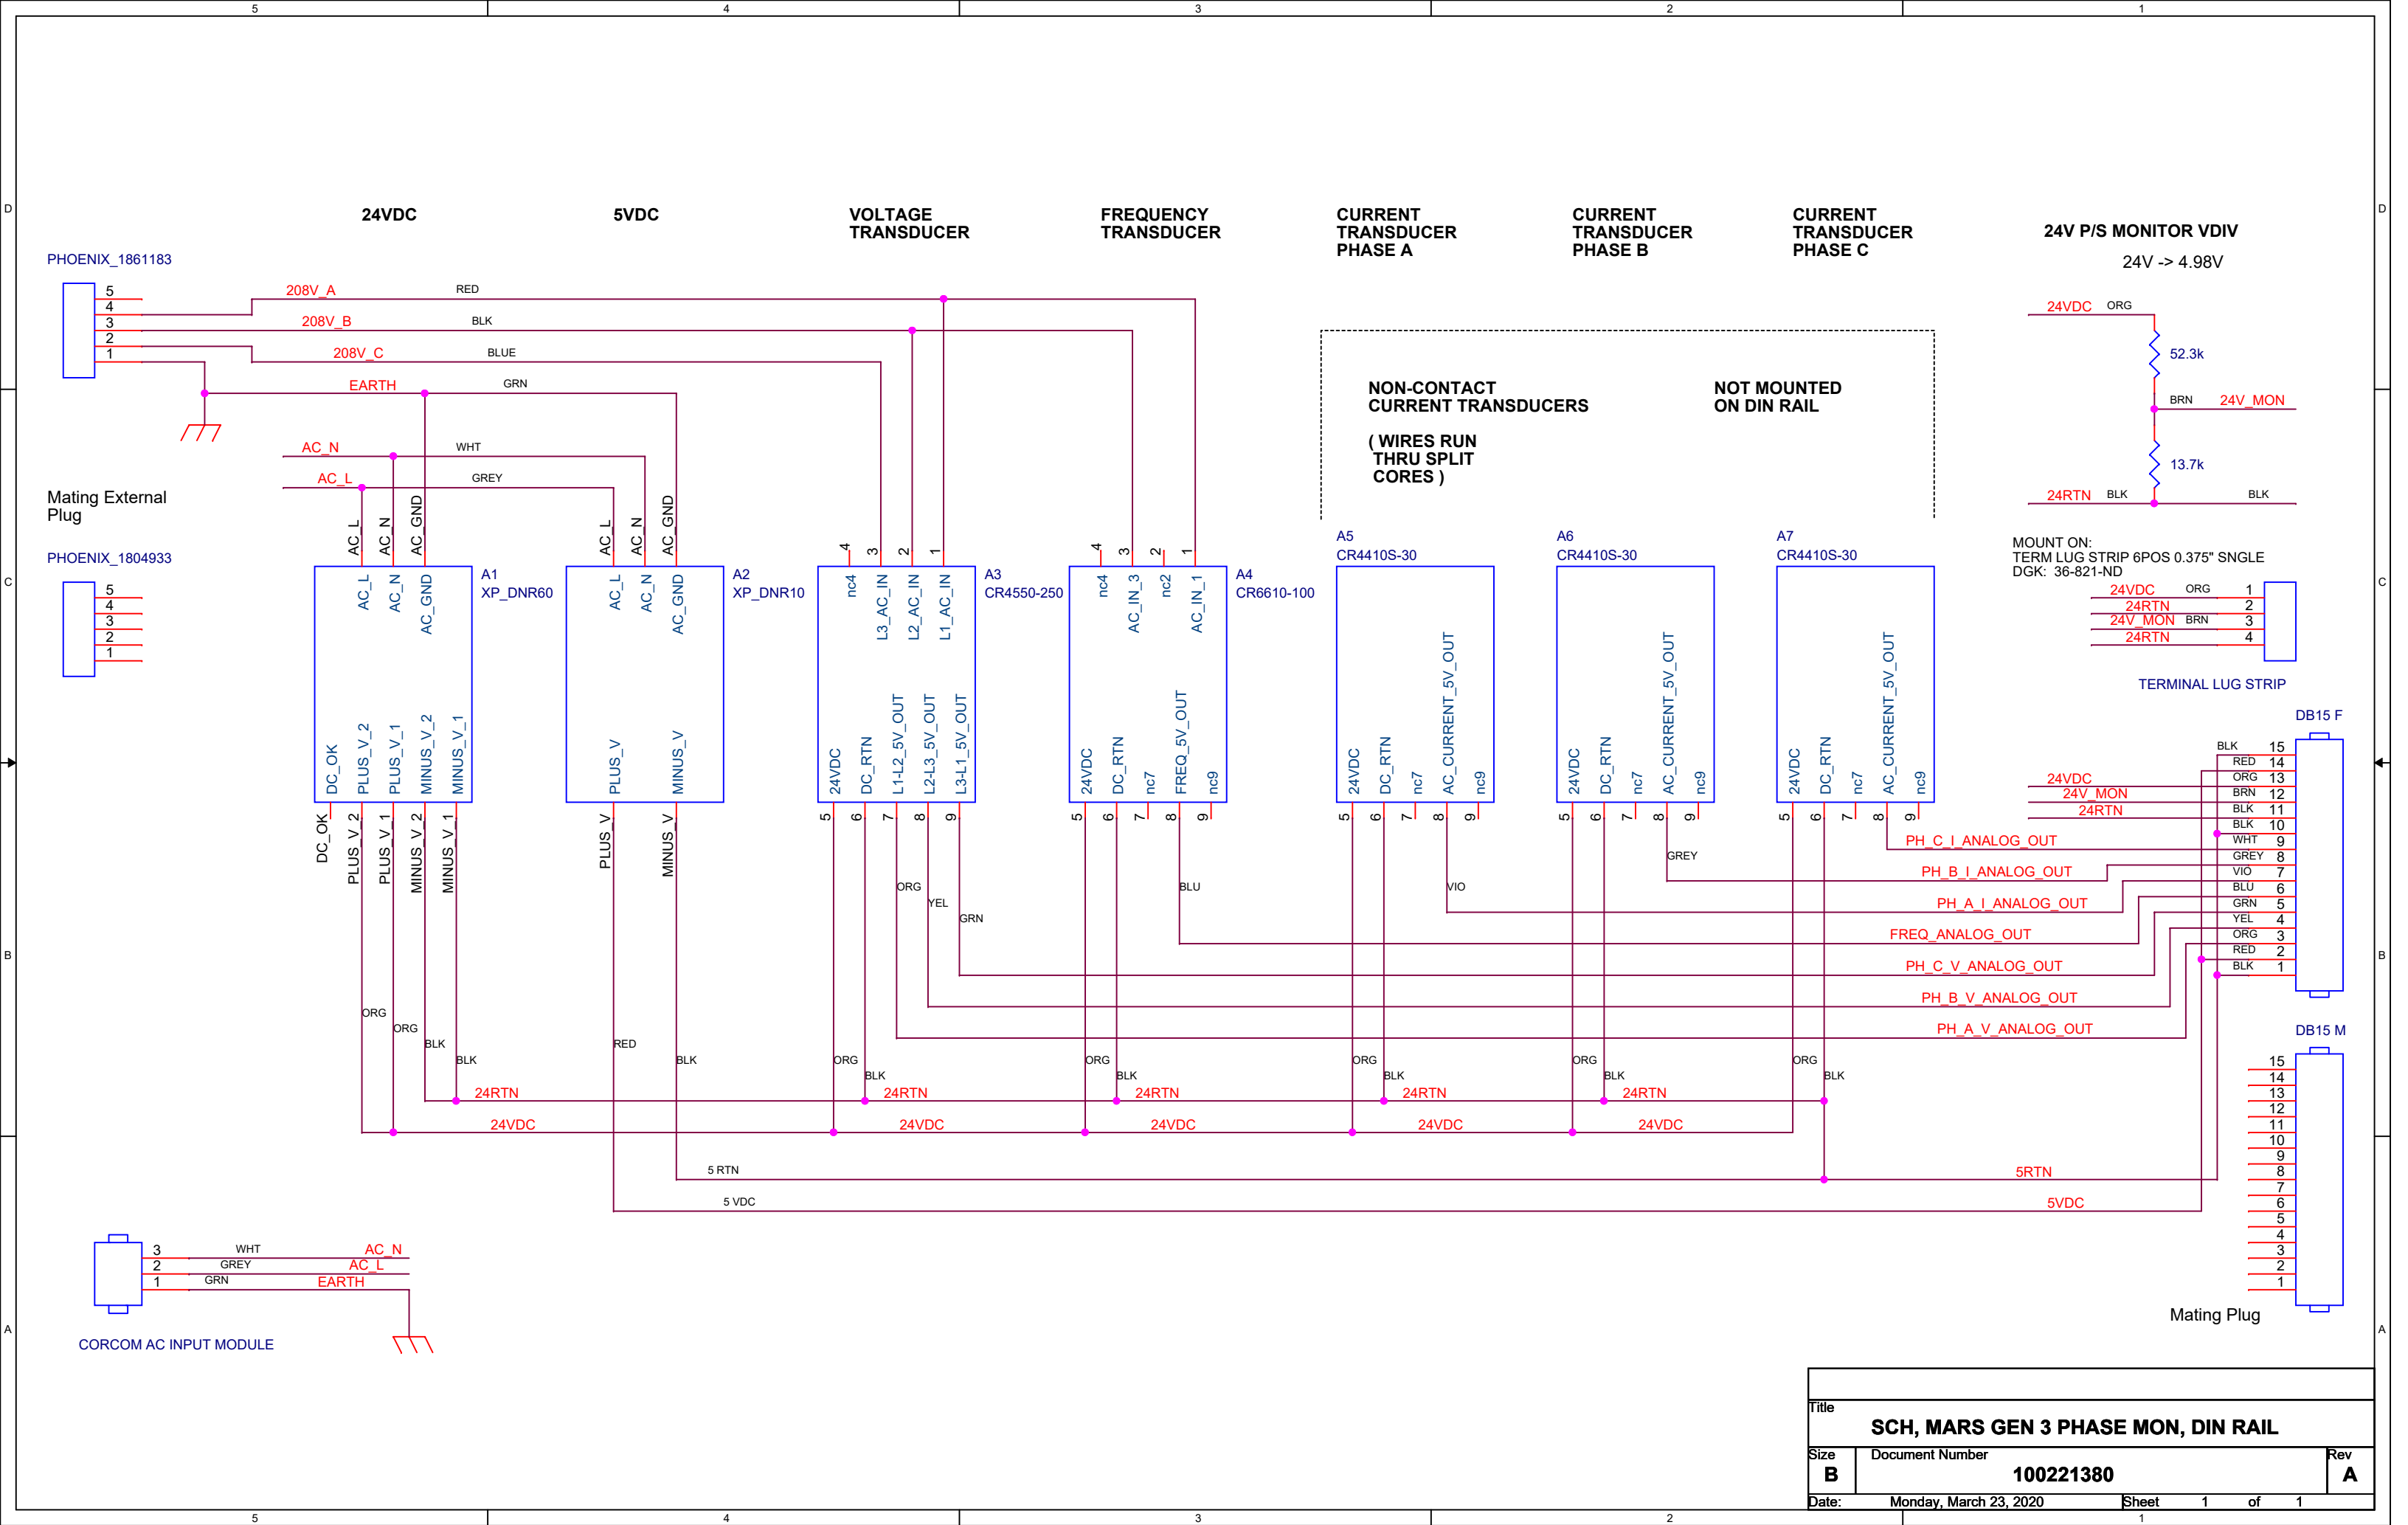

Title		
SCH, MARS GEN 3 PHASE MON, DIN RAIL		
Size	Document Number	Rev
B	100221380	A
Date:	Monday, March 23, 2020	Sheet 1 of 1