


TOP VIEW

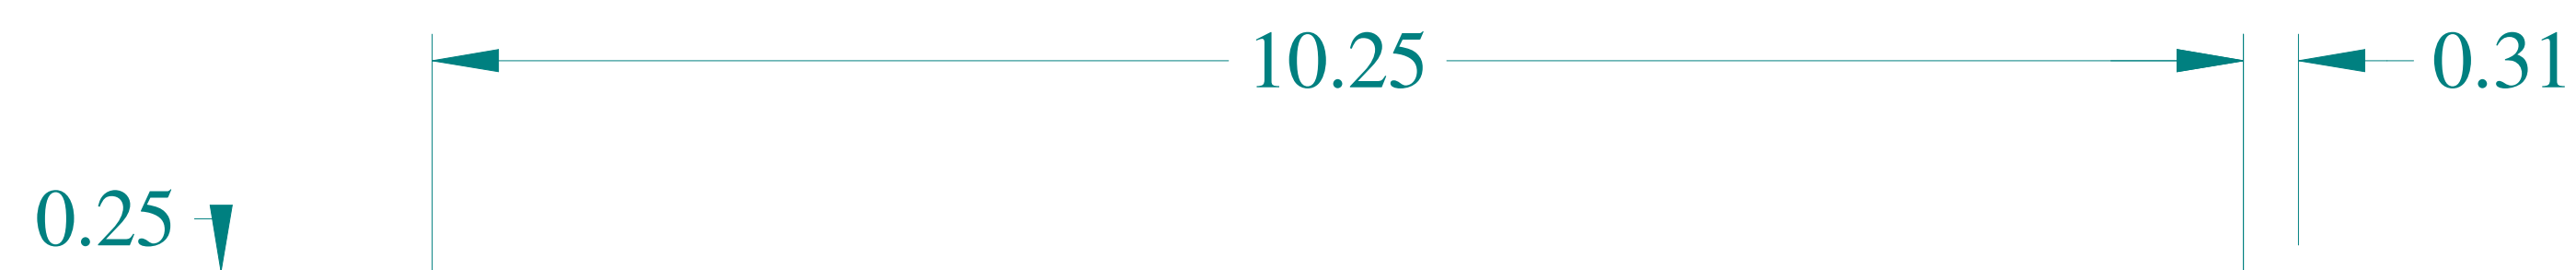

0.31

0.25

12.25

FRONT VIEW


Ø 0.27
TYP (4)

0.07

SIDE VIEW

12.75


SIDE VIEW

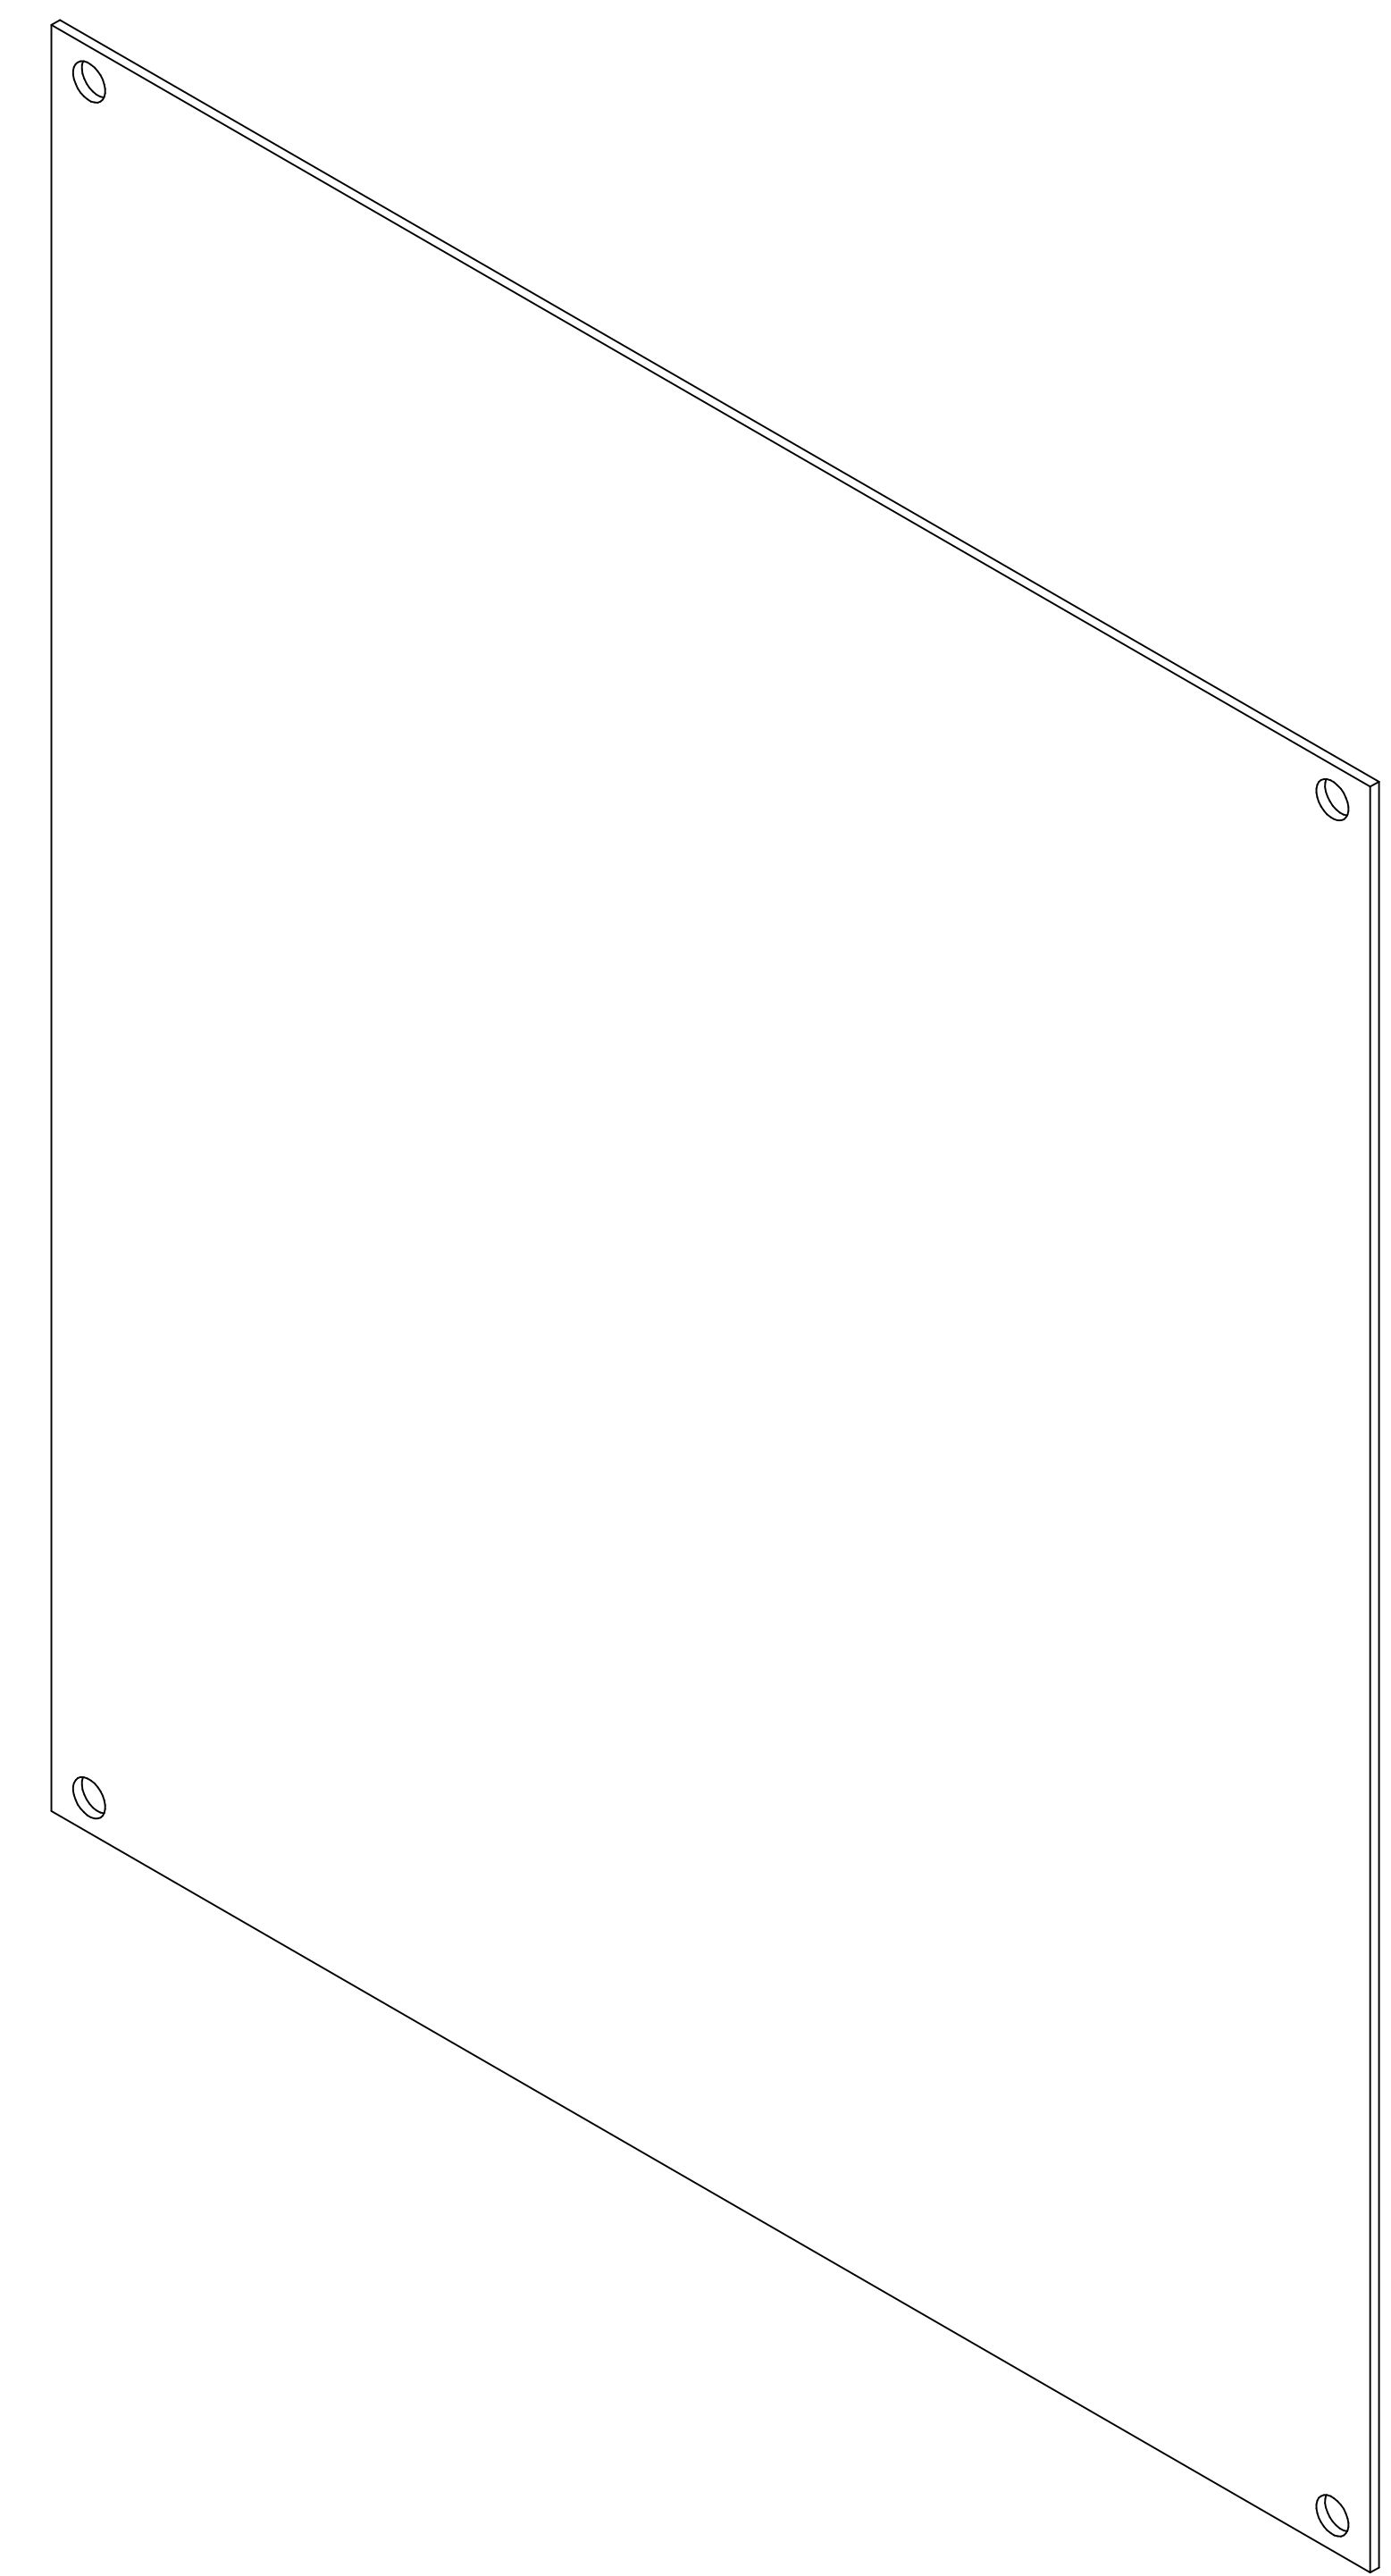

ISOMETRIC VIEW



**HAMMOND
MANUFACTURING®**

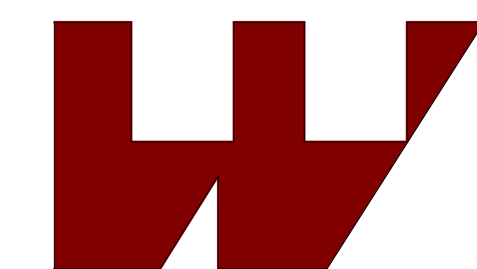

www.hammondmfg.com

Data subject to change without notice.

Part # : 14A1311

Date : Jan. 29, 2020

Link:www.hammfg.com/14A1311