
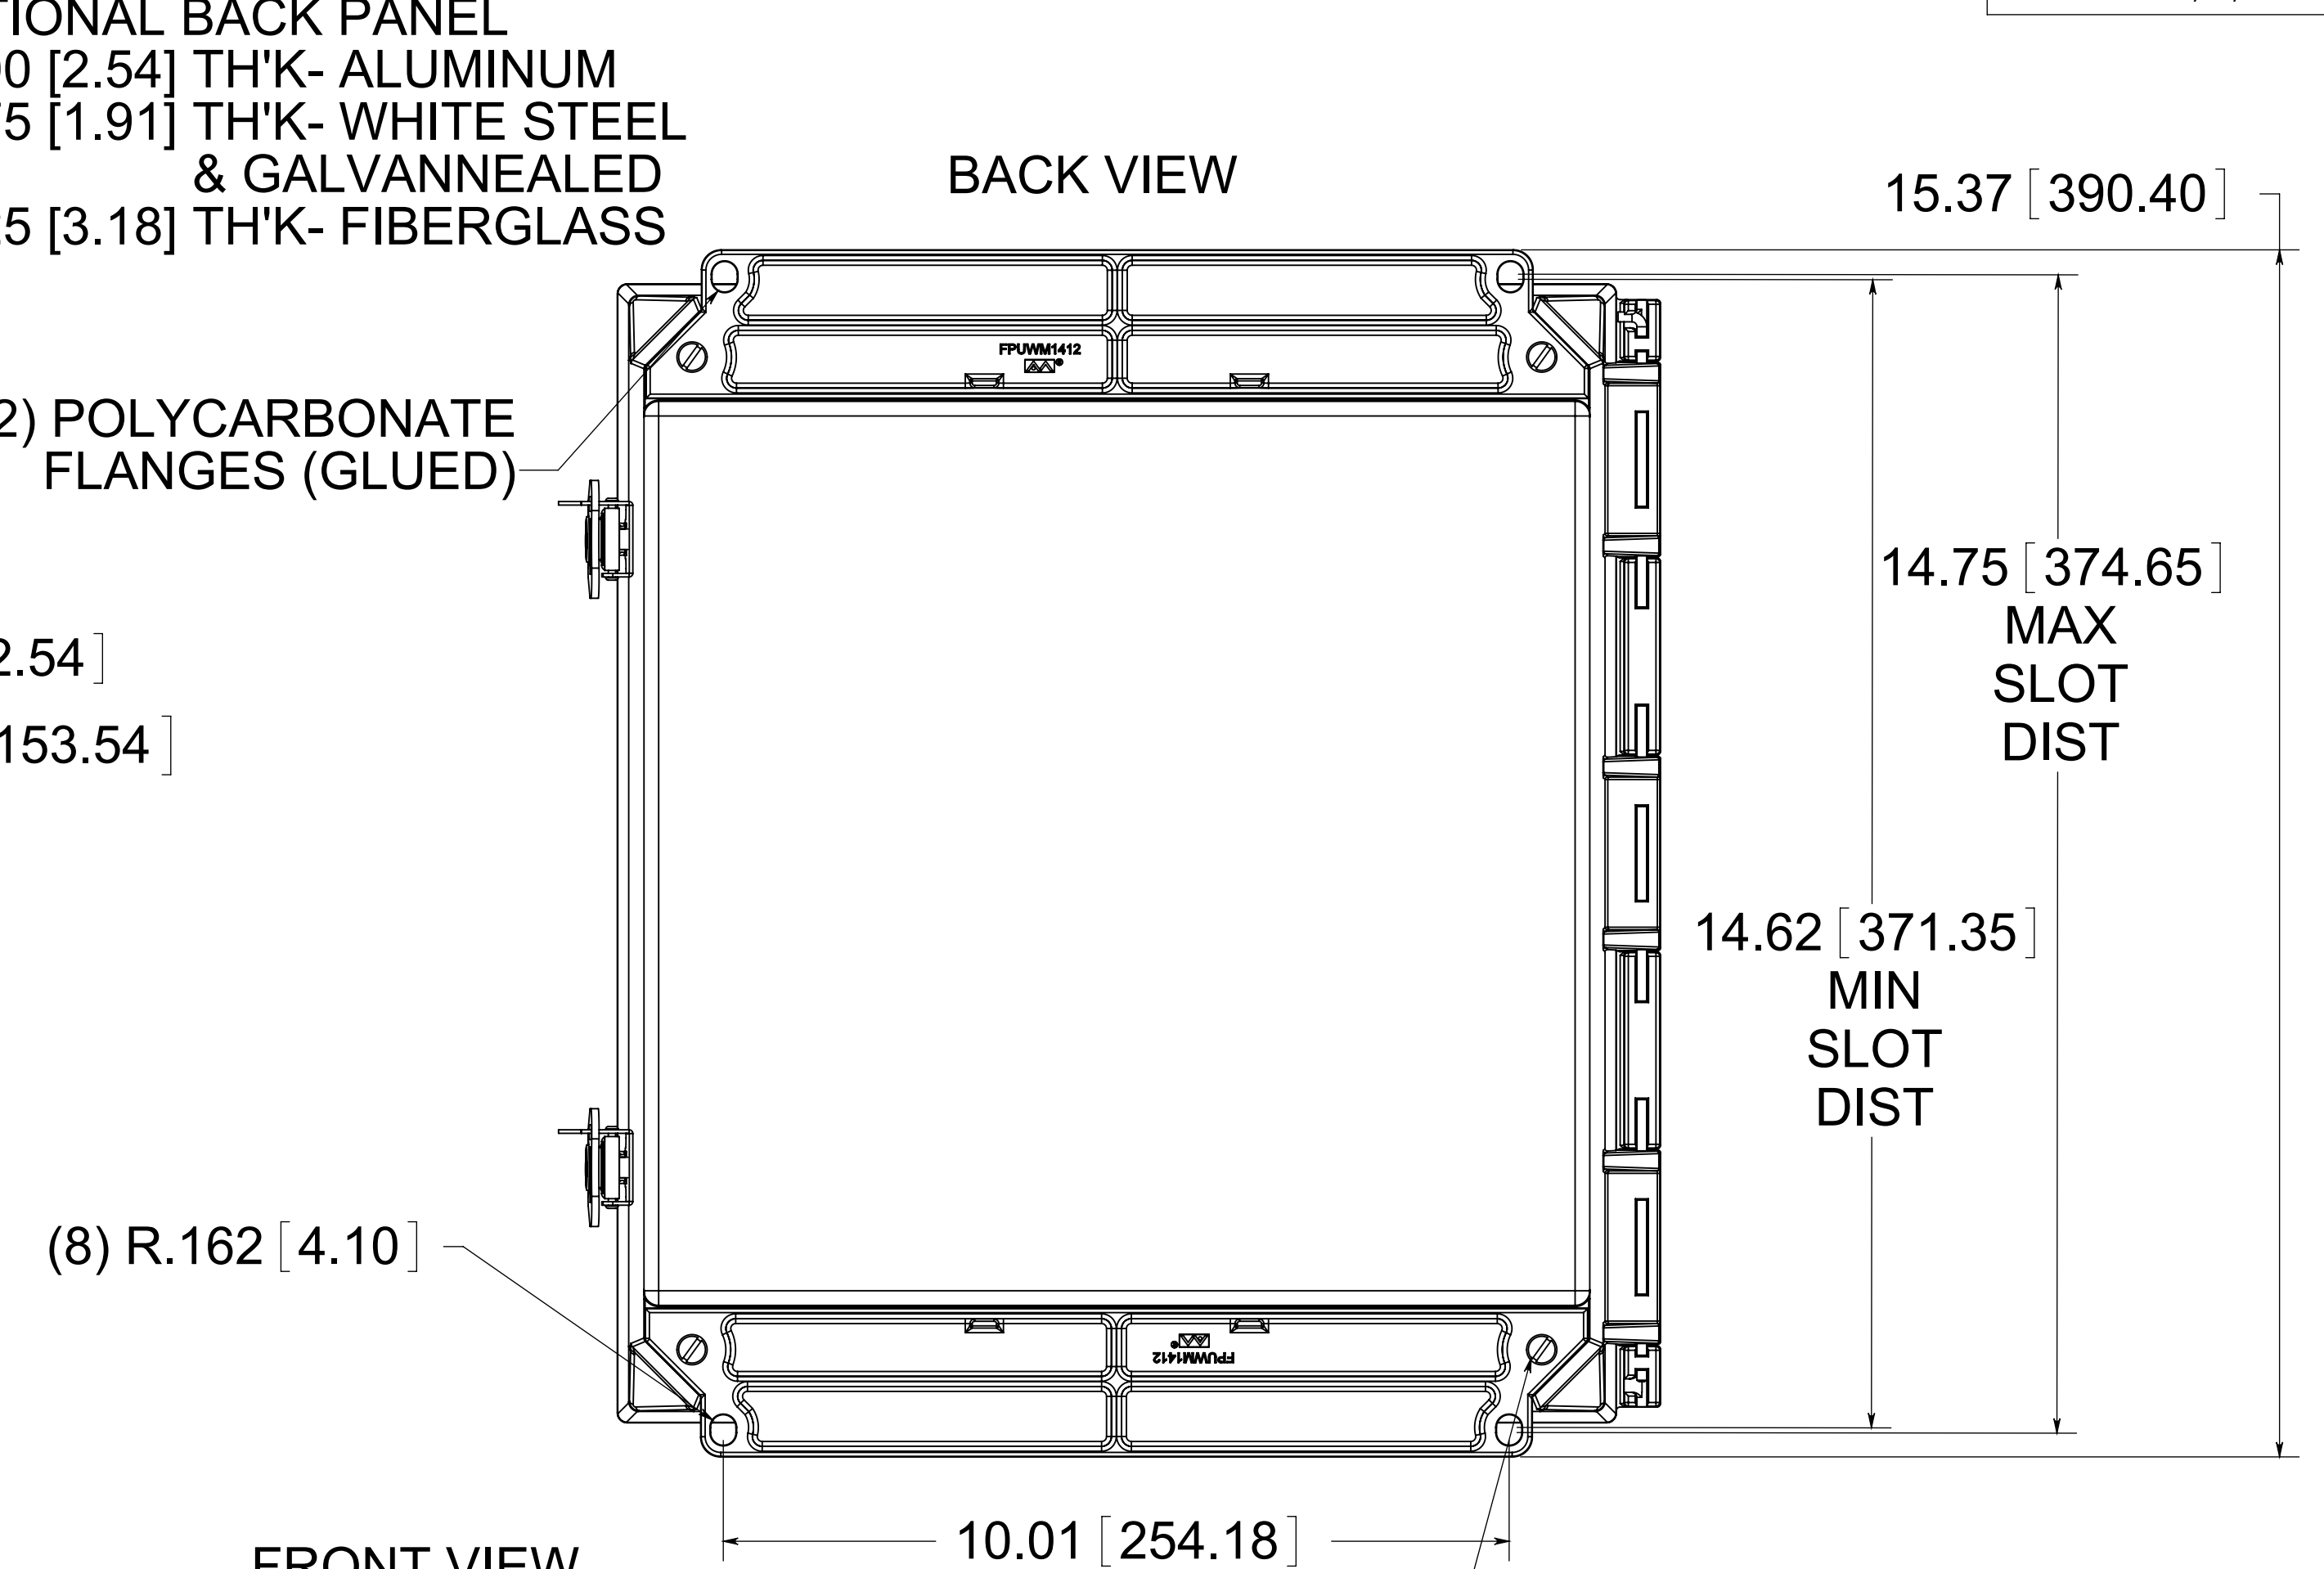
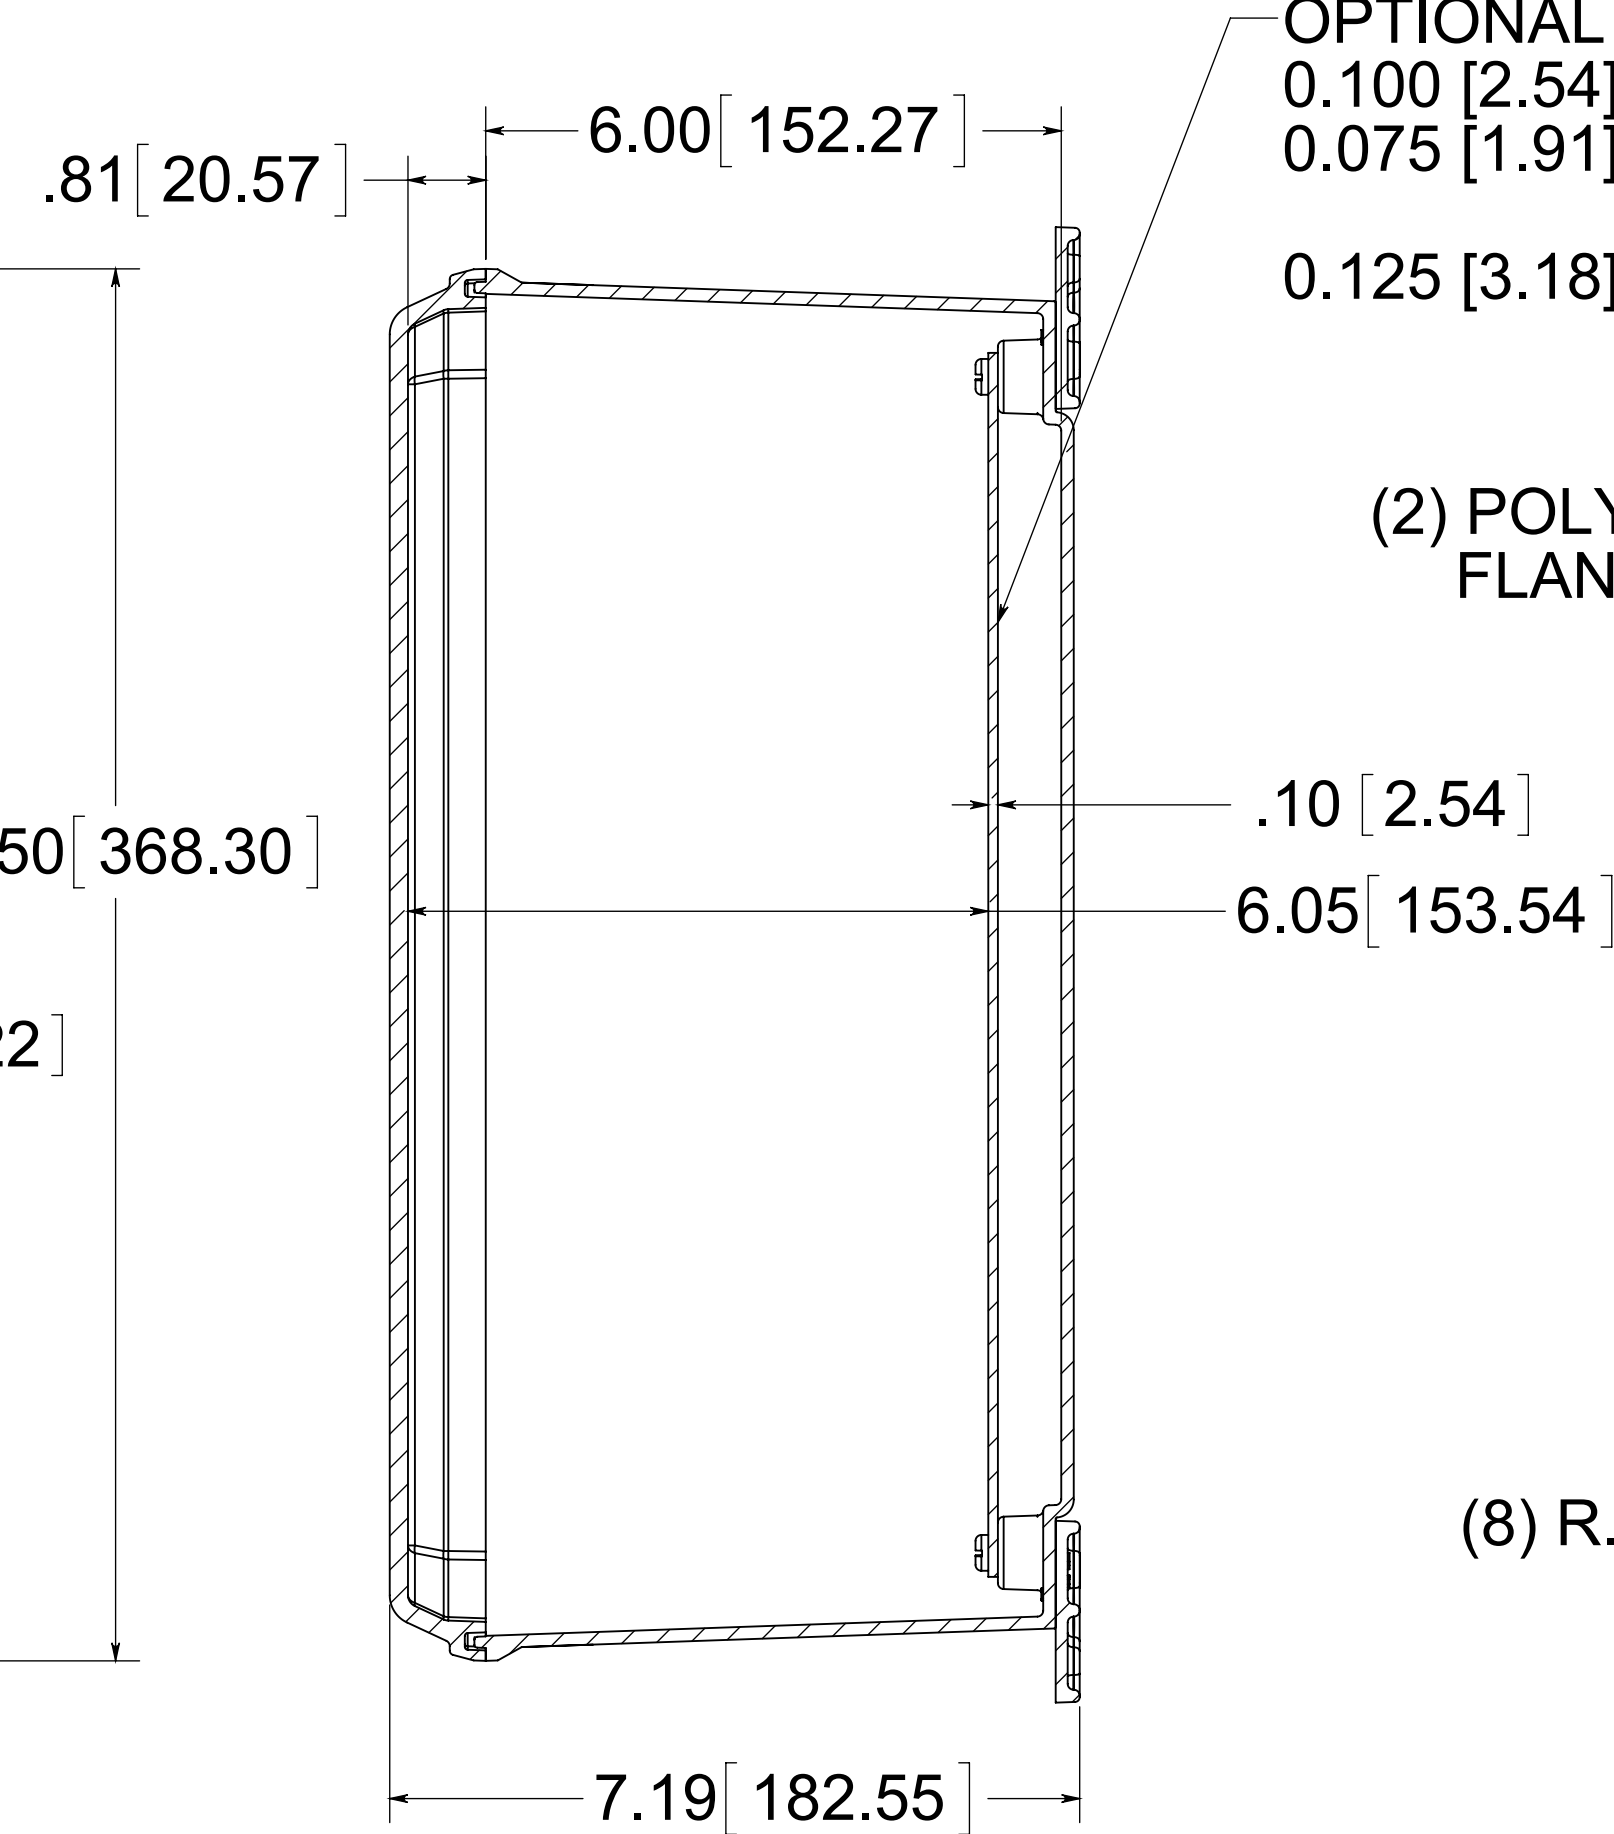


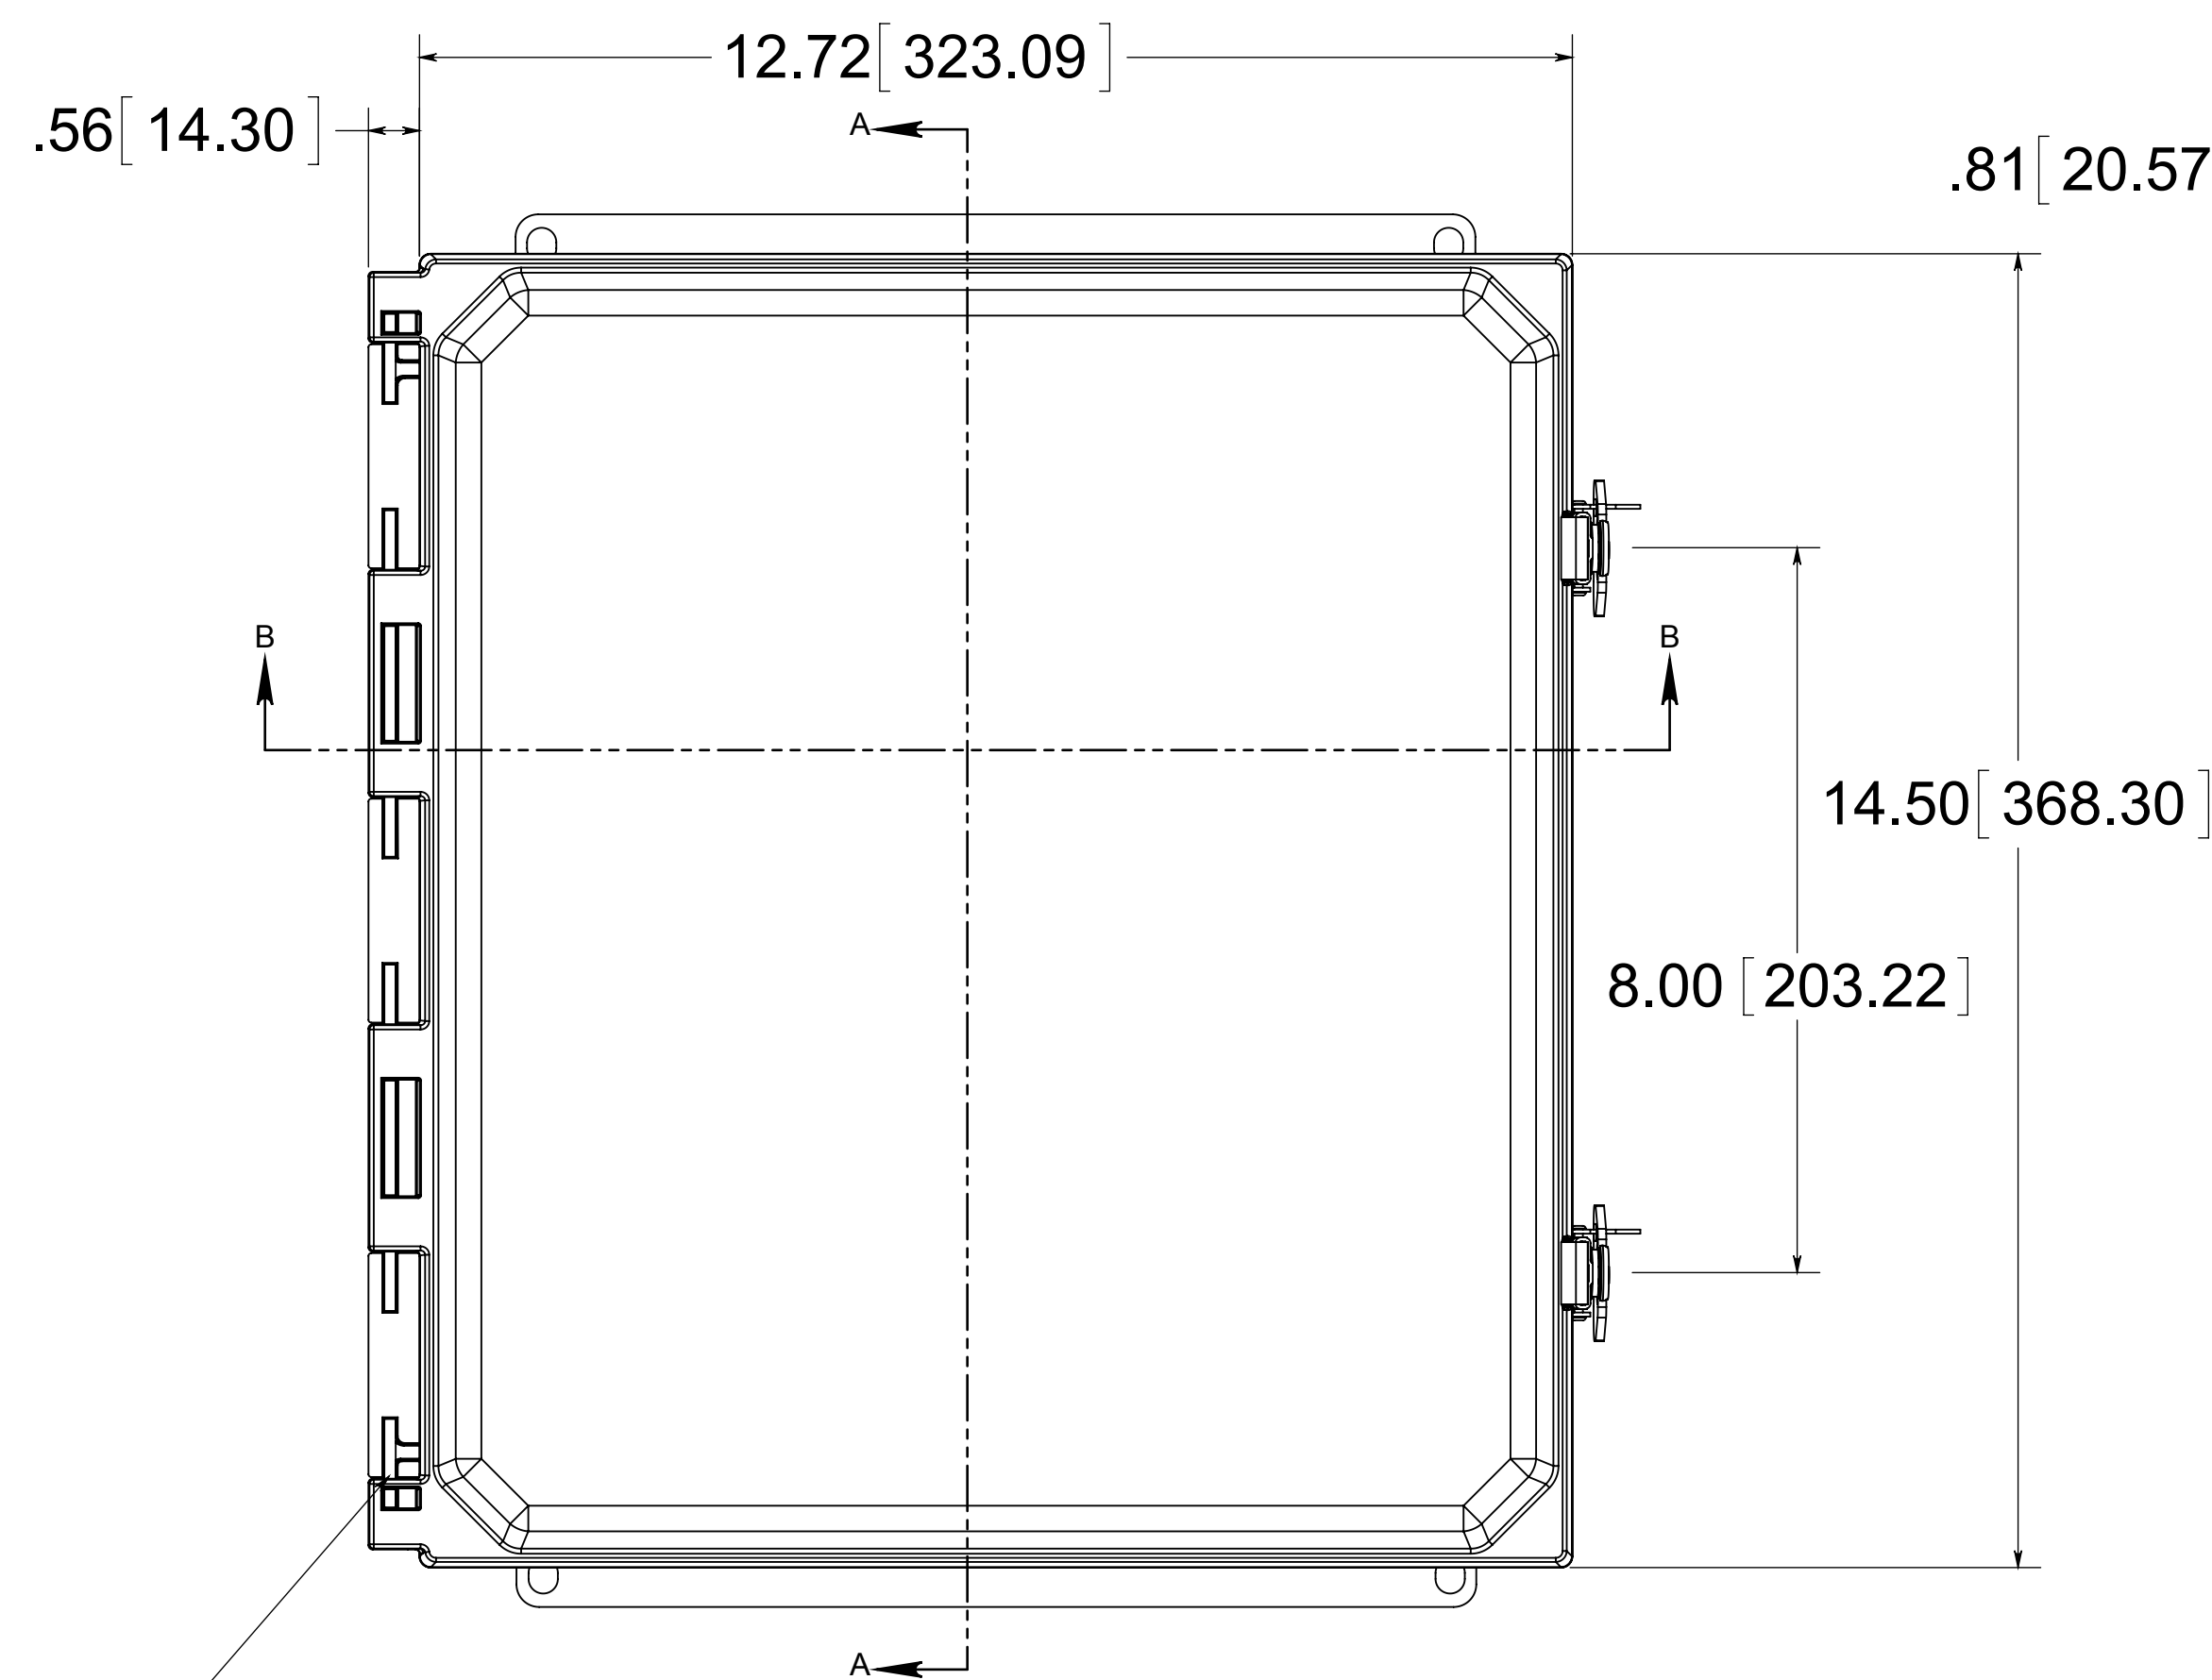

STAINLESS STEEL
HINGE PIN

FRONT VIEW
WITH COVER REMOVED
AND BACK PANEL DISPLAYED



CLOSED CELL
NEOPRENE
GASKET

(2) STAINLESS STEEL
LOCKABLE TWIST LATCH

(4) EACH #10-32 BRASS
INSERTS AND PLATED
CARBON STEEL SCREWS

MATERIAL:

BOX-COMPRESSION MOLDED FIBERGLASS REINFORCED POLYESTER
COVER- COMPRESSION MOLDED FIBERGLASS REINFORCED POLYESTER
CLEAR COVER AND WINDOWS- POLYCARBONATE

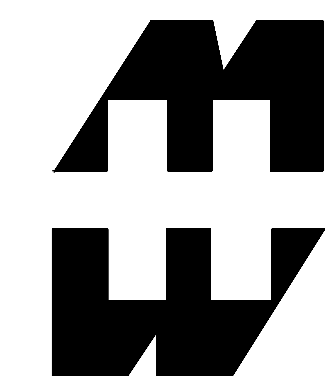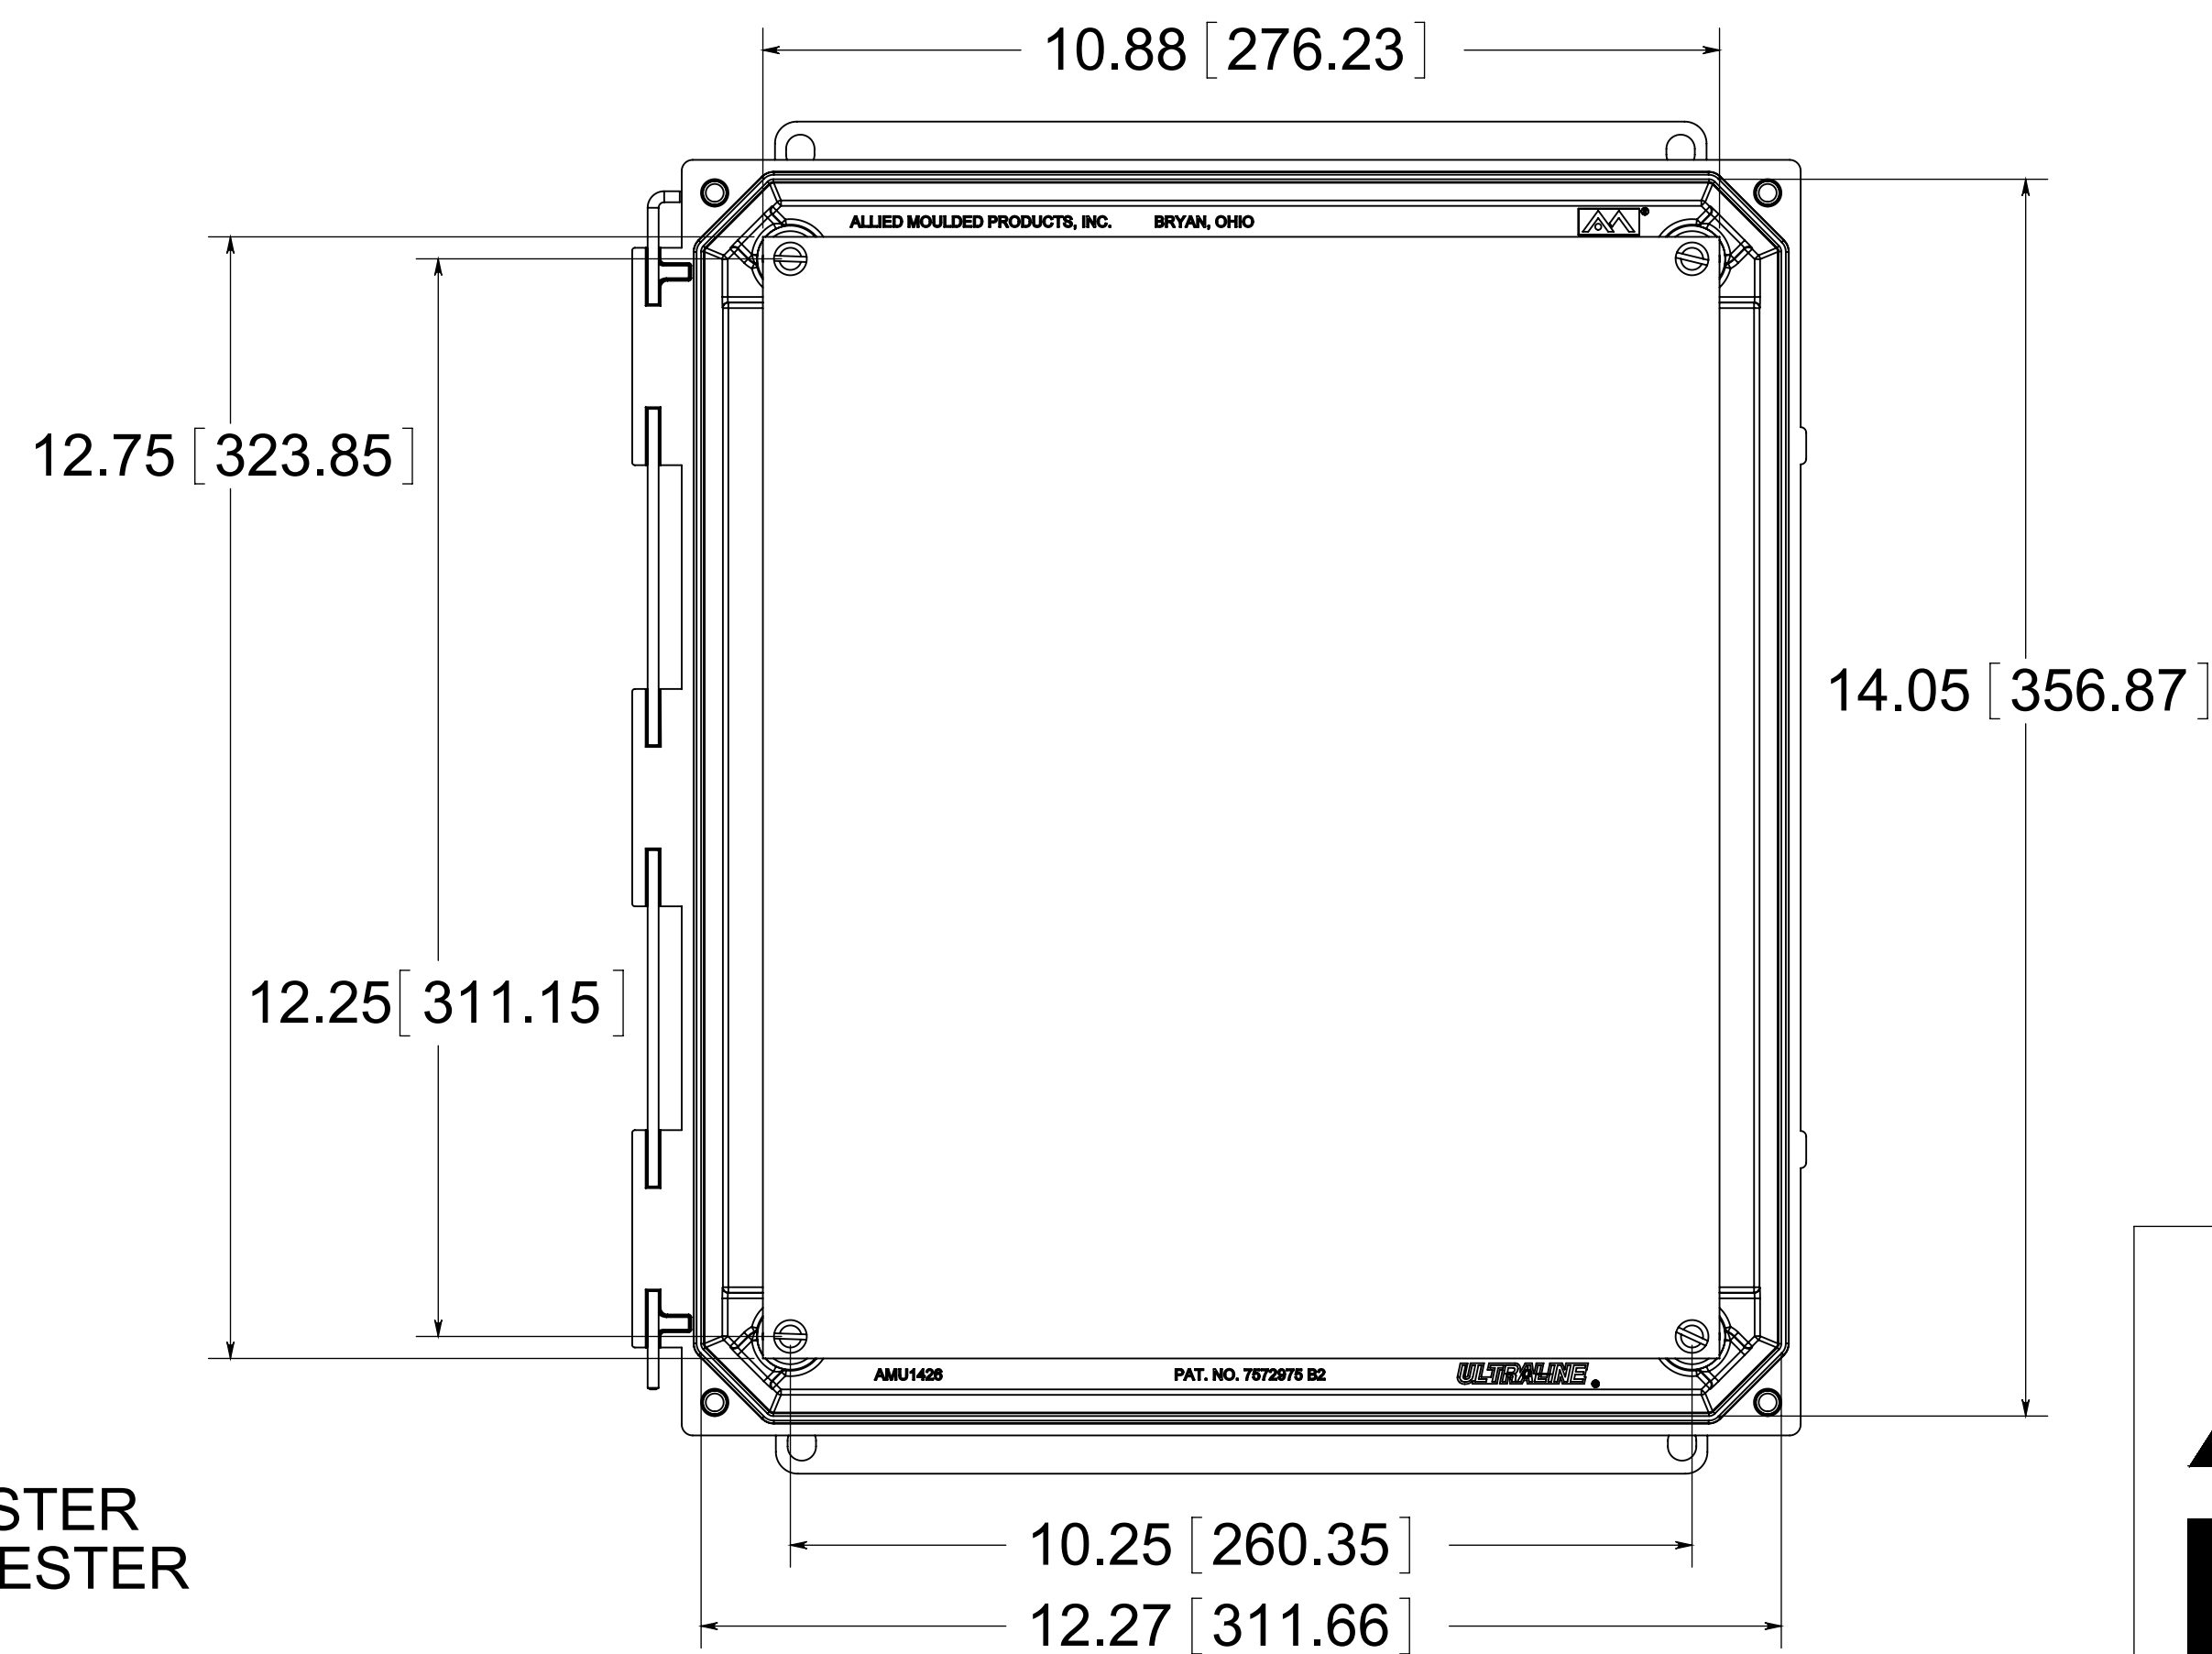

PART No. PJU14126CCTF

for more information visit
www.hammfg.com
Data subject to change without notice

Drawing Not to Scale