


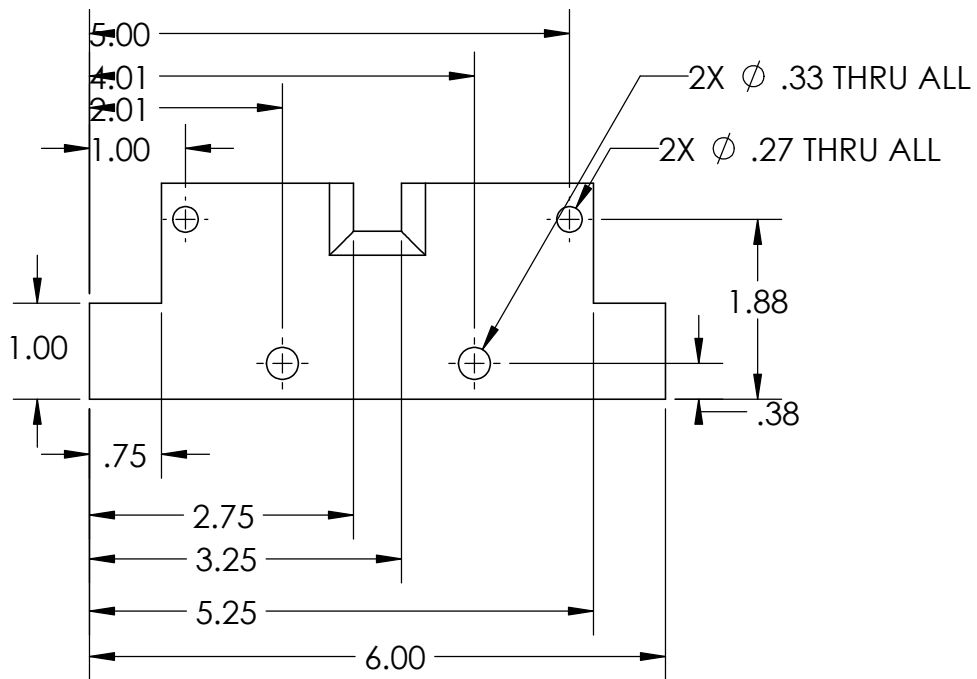

**PROPRIETARY AND CONFIDENTIAL**

|  |  |                             |           |      |          |       |
|--|--|-----------------------------|-----------|------|----------|-------|
|  |  | UNLESS OTHERWISE SPECIFIED: |           | NAME | DATE     | TITLE |
|  |  | DIMENSIONS ARE IN INCHES    | DRAWN     | TCD  | 01242018 |       |
|  |  | TOLERANCES:                 | CHECKED   |      |          |       |
|  |  | FRACTIONAL ±                | ENG APPR. |      |          |       |
|  |  | ANGULAR: MACH ±    BEND ±   | MFG APPR. |      |          |       |
|  |  | TWO PLACE DECIMAL ±         |           |      |          |       |
|  |  | THREE PLACE DECIMAL ±       |           |      |          |       |
|  |  | INTERPRET GEOMETRIC         | Q.A.      |      |          |       |
|  |  | TOLERANCING PER:            | COMMENTS: |      |          |       |