
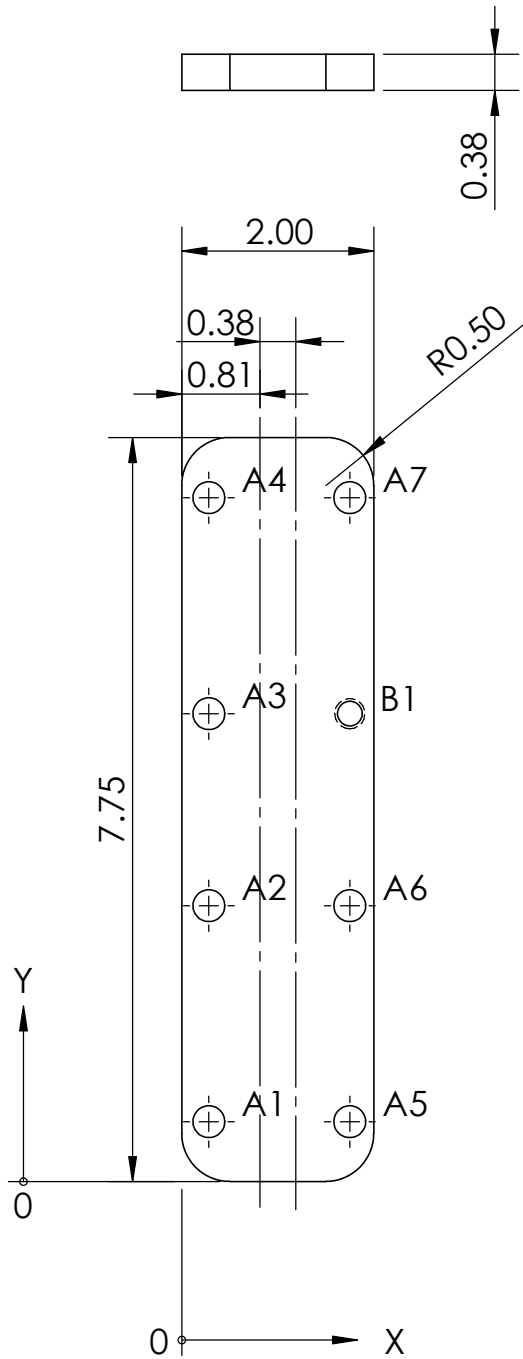


TAG	X LOC	Y LOC	SIZE
A1	0.28	0.63	Ø .33 THRU ALL
A2	0.28	2.88	Ø .33 THRU ALL
A3	0.28	4.88	Ø .33 THRU ALL
A4	0.28	7.13	Ø .33 THRU ALL
A5	1.75	0.63	Ø .33 THRU ALL
A6	1.75	2.88	Ø .33 THRU ALL
A7	1.75	7.13	Ø .33 THRU ALL
B1	1.75	4.88	Ø .26 THRU ALL 5/16-18 UNC THRU ALL

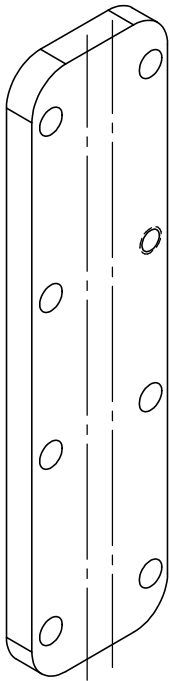

PROPRIETARY AND CONFIDENTIAL
THE INFORMATION CONTAINED IN THIS
DRAWING IS THE SOLE PROPERTY OF
<INSERT COMPANY NAME HERE>. ANY
REPRODUCTION IN PART OR AS A WHOLE
WITHOUT THE WRITTEN PERMISSION OF
<INSERT COMPANY NAME HERE> IS
PROHIBITED.

		UNLESS OTHERWISE SPECIFIED:		NAME	DATE	TITLE: MiniNodeColdPlate MntBrkt		
		DIMENSIONS ARE IN INCHES TOLERANCES: FRACTIONAL ± 1/16 ANGULAR: MACH ± 1 BEND ± TWO PLACE DECIMAL ± .02 THREE PLACE DECIMAL ± .005	DRAWN	Craig Dawe	06/29/2017			
			CHECKED					
			ENG APPR.					
			MFG APPR.					
		INTERPRET GEOMETRIC TOLERANCING PER:	Q.A.			COMMENTS: Part of Assembly VEN2017-014		
		MATERIAL 6061-T6 Aluminum						
NEXT ASSY	USED ON	FINISH						
APPLICATION		DO NOT SCALE DRAWING				SIZE B	DWG. NO. VEN2017-012	REV
						SCALE: 1:2	WEIGHT:	SHEET 1 OF 1