

4



3

2

1

part can be welded or folded.

4X Ø .15 THRU ALL

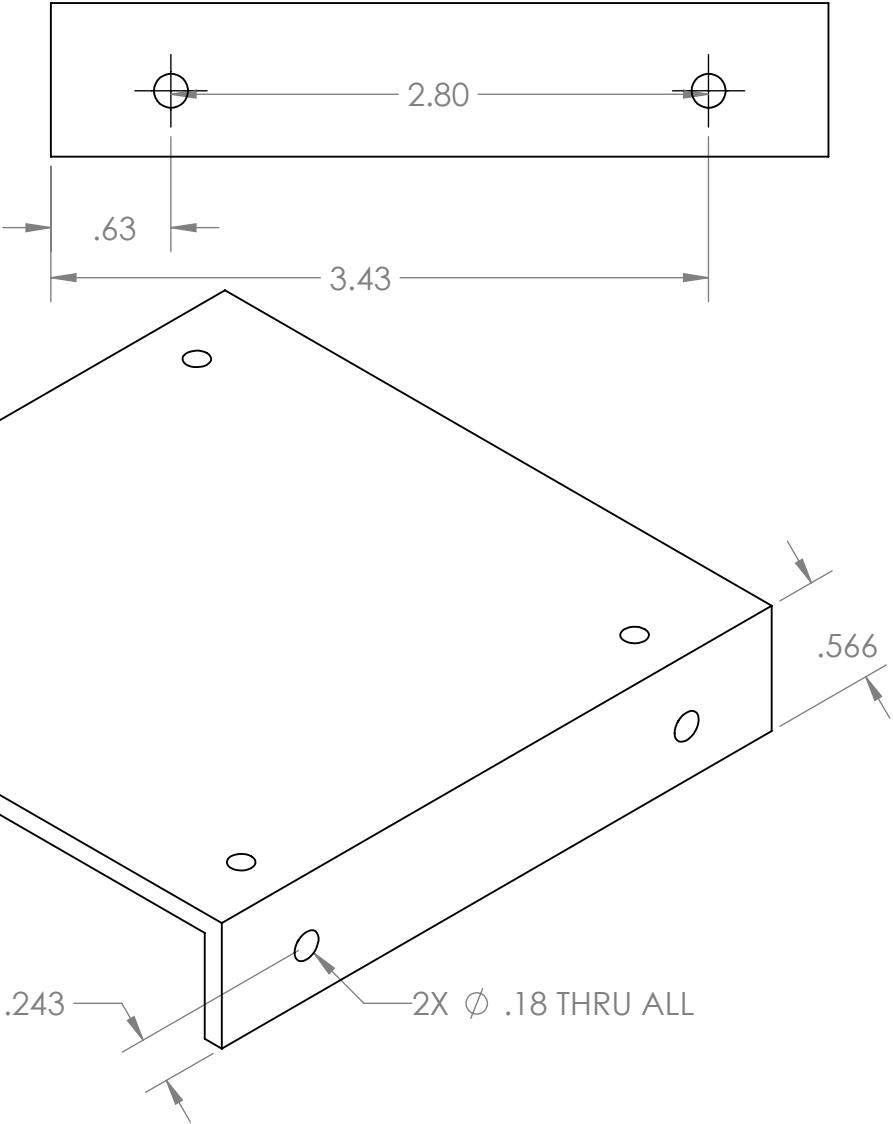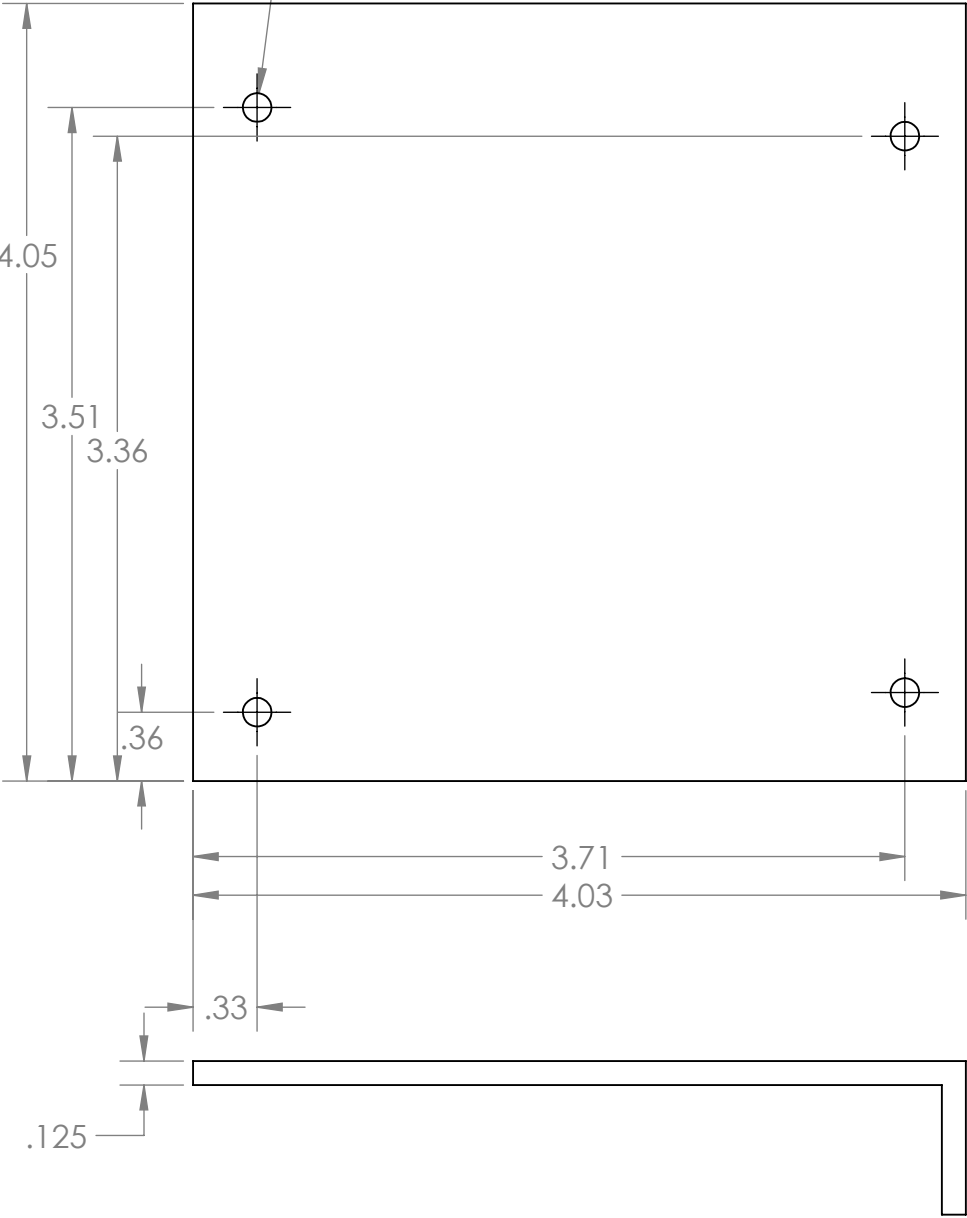

PROPRIETARY AND CONFIDENTIAL
THE INFORMATION CONTAINED IN THIS DRAWING IS THE SOLE PROPERTY OF <INSERT COMPANY NAME HERE>. ANY REPRODUCTION IN PART OR AS A WHOLE WITHOUT THE WRITTEN PERMISSION OF <INSERT COMPANY NAME HERE> IS PROHIBITED.

		UNLESS OTHERWISE SPECIFIED:		NAME	DATE	TITLE: PC104 Mounting Bracket			
		DIMENSIONS ARE IN INCHES	DRAWN	Craig Dawe	06/12/2017				
		TOLERANCES: FRACTIONAL ±	CHECKED						
		ANGULAR: MACH ± BEND ±	ENG APPR.						
		TWO PLACE DECIMAL ±	MFG APPR.			SIZE DWG. NO. REV B VEN2017-015			
		THREE PLACE DECIMAL ±	Q.A.						
		INTERPRET GEOMETRIC TOLERANCING PER:	COMMENTS:						
		MATERIAL 6061-T6 Aluminum							
NEXT ASSY	USED ON	FINISH							
APPLICATION		DO NOT SCALE DRAWING				SCALE: 1:1		WEIGHT:	SHEET 1 OF 1

4

3

2

1