
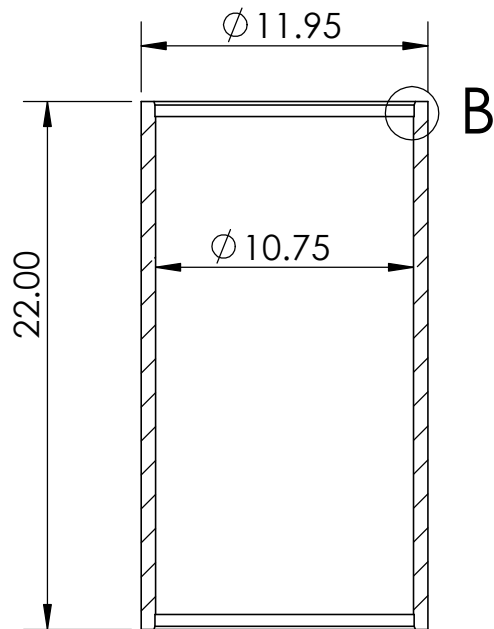


4


3

2

1

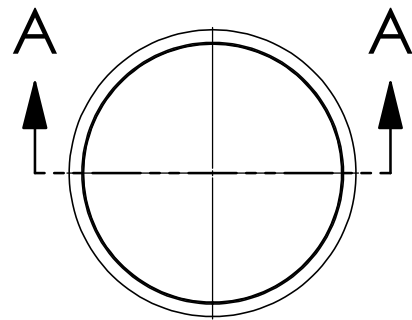

SECTION A-A

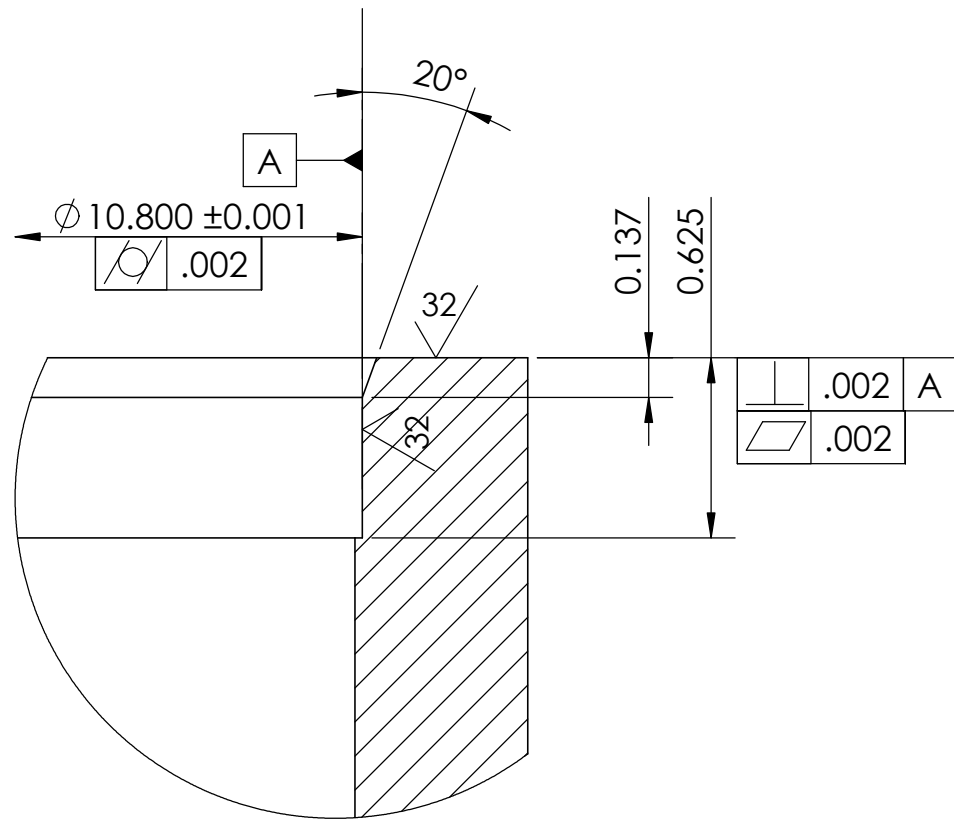

DETAIL B

SCALE 1.5 : 1

Note:
Barrel ends should both meet Detail B
Barrel OD $\phi 11.95$ should be cleaned up to a uniform surface
Barrel ID $\phi 10.75$ should cleaned up to a uniform surface.

PROPRIETARY AND CONFIDENTIAL
THE INFORMATION CONTAINED IN THIS
DRAWING IS THE SOLE PROPERTY OF
<INSERT COMPANY NAME HERE>. ANY
REPRODUCTION IN PART OR AS A WHOLE
WITHOUT THE WRITTEN PERMISSION OF
<INSERT COMPANY NAME HERE> IS
PROHIBITED.

		UNLESS OTHERWISE SPECIFIED:		NAME	DATE	TITLE: MARS Mininode Barrel		
		Dimensions are in inches Tolerances: Fractional +/- 1/16 Ang: Mach +/- 1 Bend +/- 1 Two Decimal Places +/- .02 Three Decimal Places +/- .005	DRAWN	Craig Dawe	04/21/2017			
			CHECKED					
			ENG APPR.					
			MFG APPR.					
		INTERPRET GEOMETRIC TOLERANCING PER:	Q.A.			SIZE DWG. NO. REV B VEN2017-009		
		MATERIAL 6AL-4V Titanium	COMMENTS:					
		FINISH						
NEXT ASSY	USED ON							
APPLICATION		DO NOT SCALE DRAWING				SCALE: 1:8	WEIGHT:	SHEET 1 OF 1

4

3

2

1