


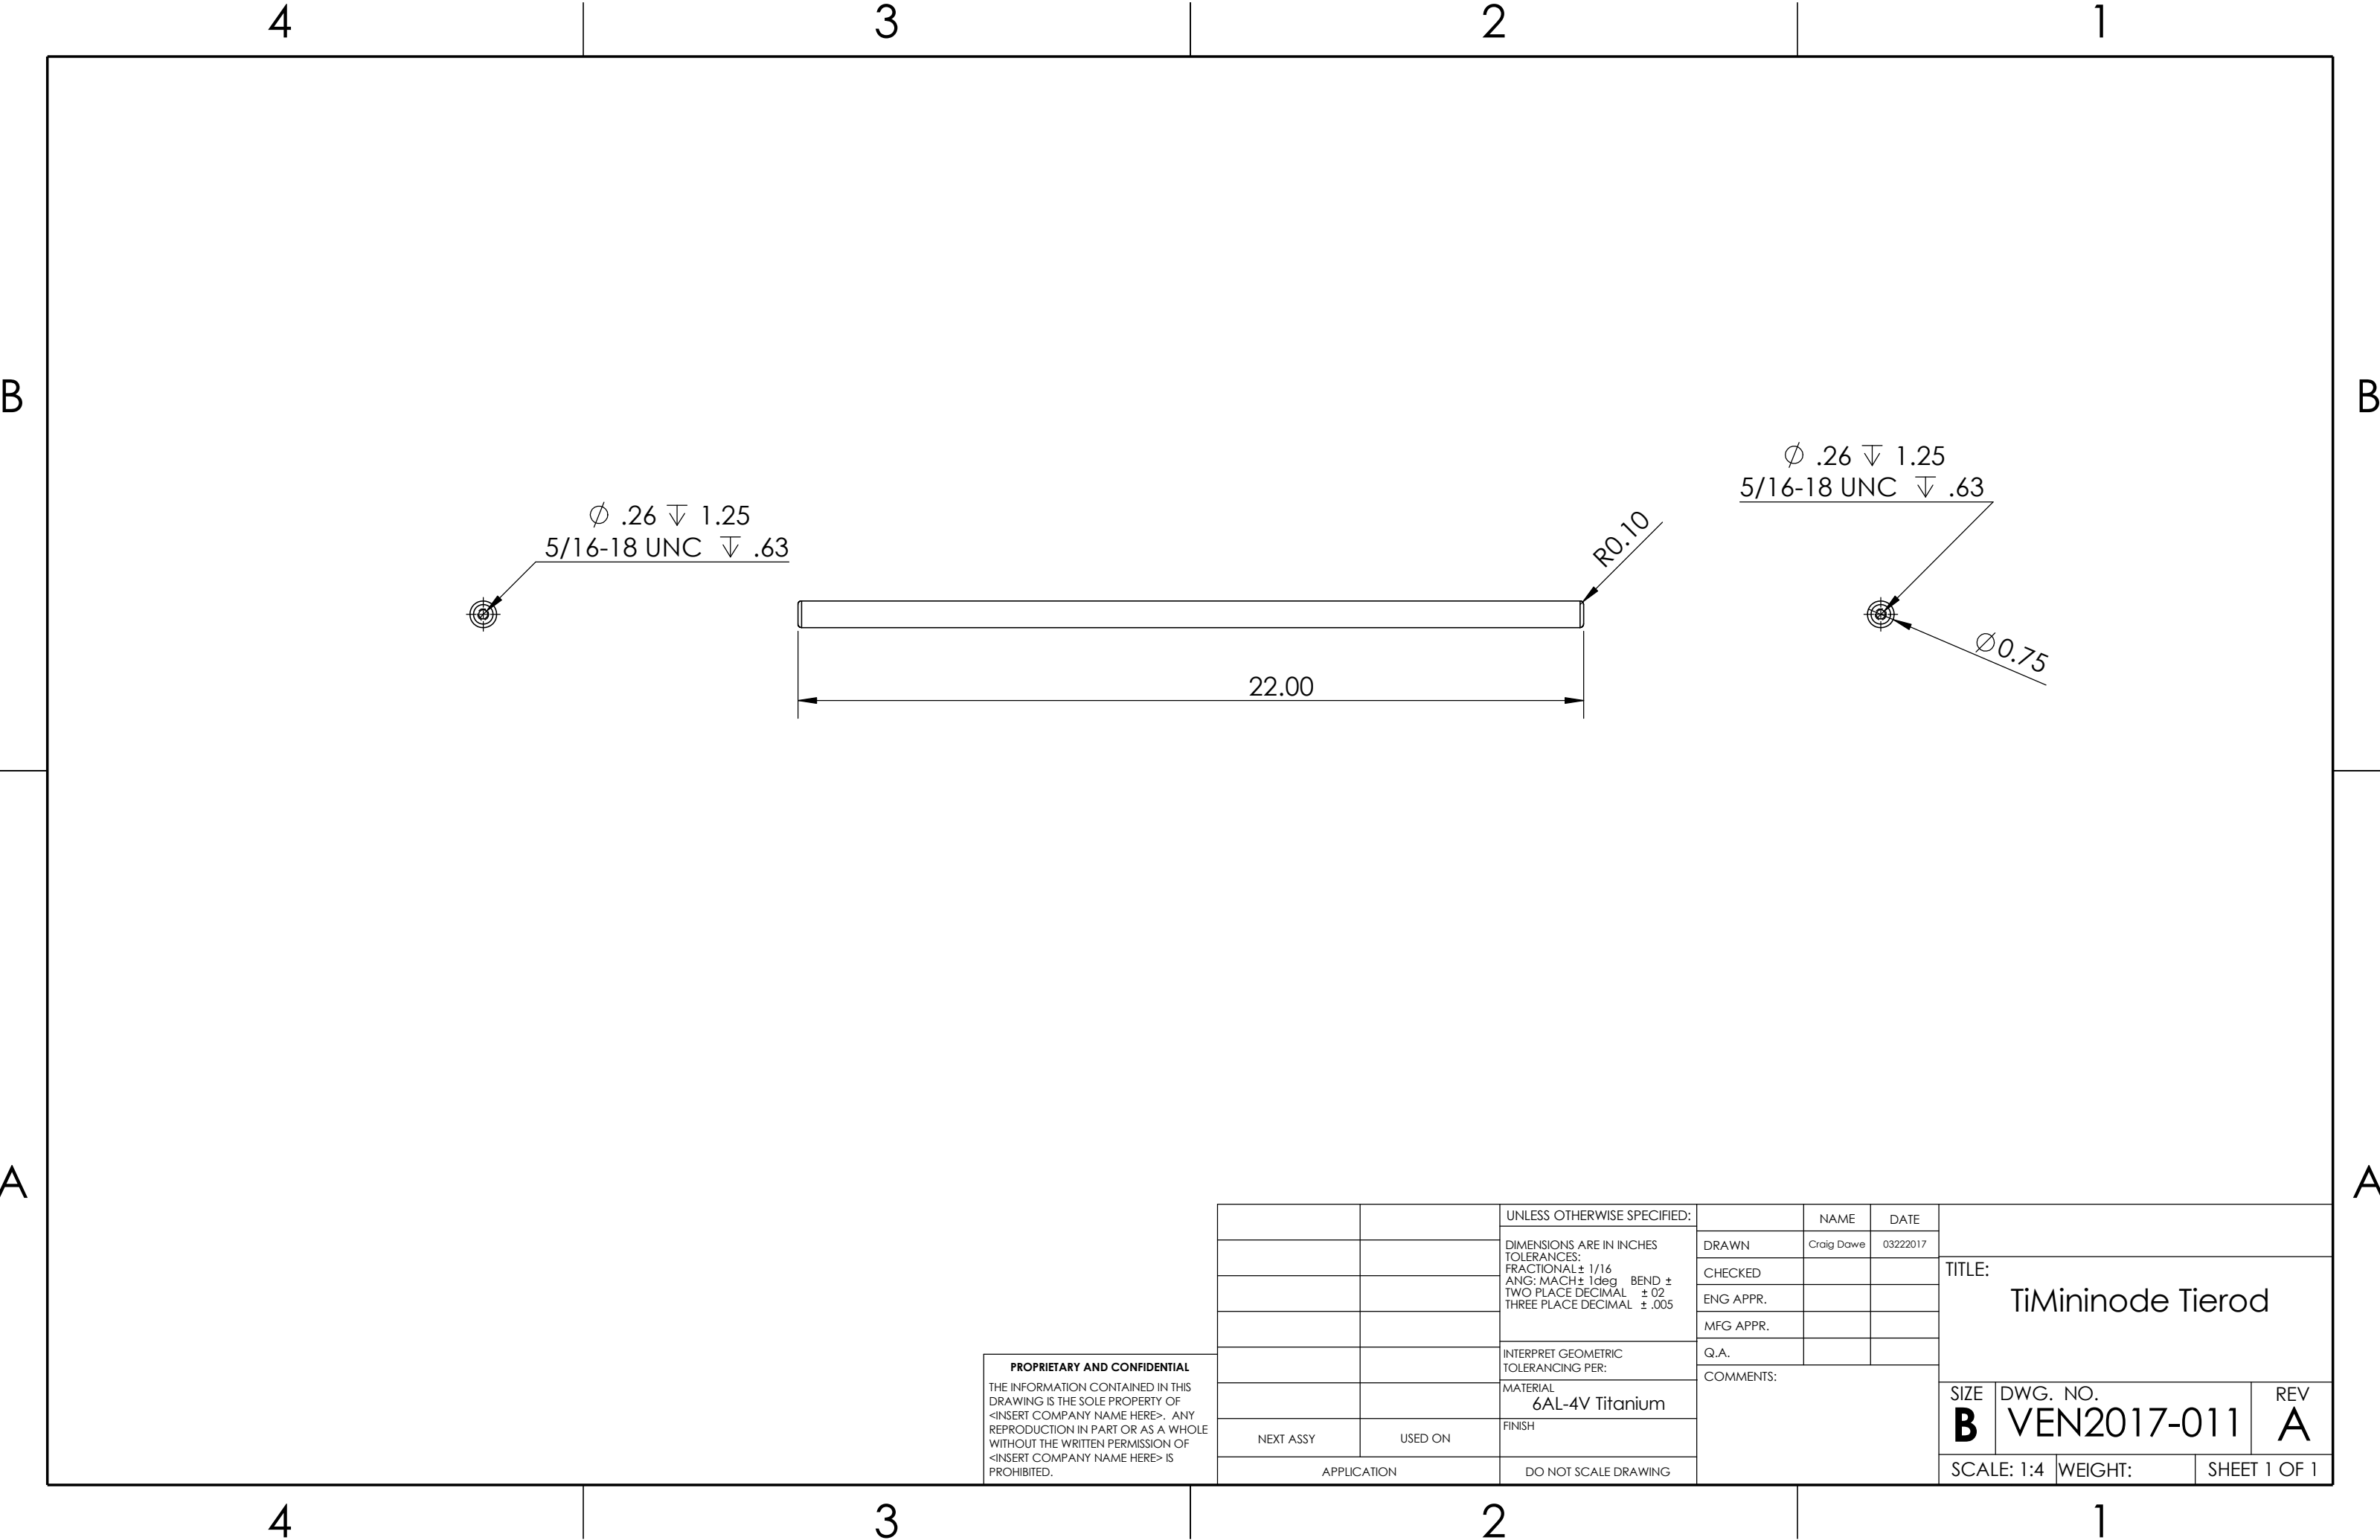

PROPRIETARY AND CONFIDENTIAL
THE INFORMATION CONTAINED IN THIS
DRAWING IS THE SOLE PROPERTY OF
<INSERT COMPANY NAME HERE>. ANY
REPRODUCTION IN PART OR AS A WHOLE
WITHOUT THE WRITTEN PERMISSION OF
<INSERT COMPANY NAME HERE> IS
PROHIBITED.

		UNLESS OTHERWISE SPECIFIED:		NAME	DATE	TITLE: TiMininode Tierod		
		DIMENSIONS ARE IN INCHES TOLERANCES: FRACTIONAL ± 1/16 ANG: MACH± 1deg BEND ± TWO PLACE DECIMAL ± .02 THREE PLACE DECIMAL ± .005	DRAWN	Craig Dawe	03222017			
			CHECKED					
			ENG APPR.					
			MFG APPR.					
		INTERPRET GEOMETRIC TOLERANCING PER:	Q.A.			SIZE B DWG. NO. VEN2017-011 REV A		
		MATERIAL 6AL-4V Titanium	COMMENTS:					
NEXT ASSY	USED ON	FINISH						
APPLICATION		DO NOT SCALE DRAWING						
						SCALE: 1:4	WEIGHT:	SHEET 1 OF 1