
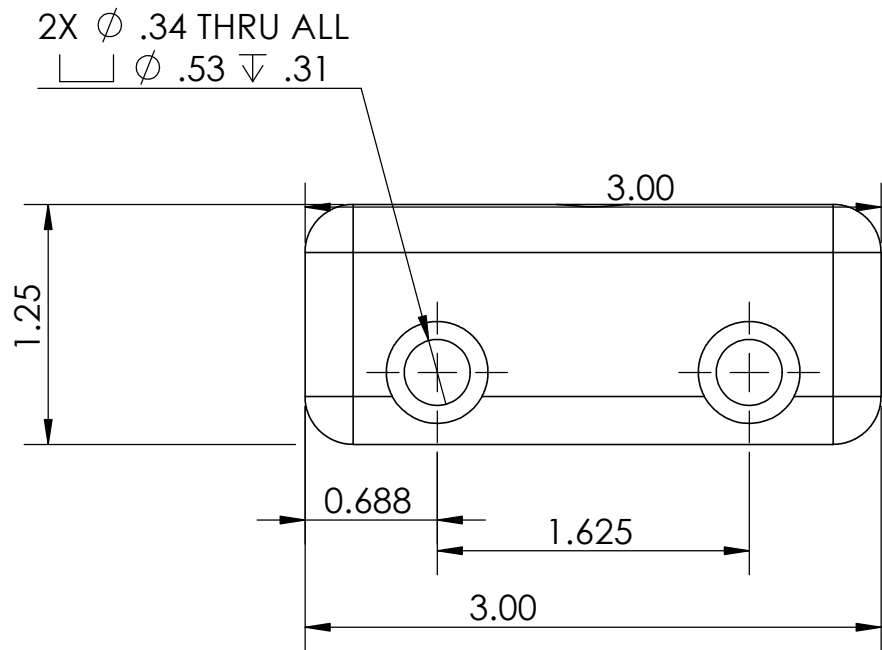
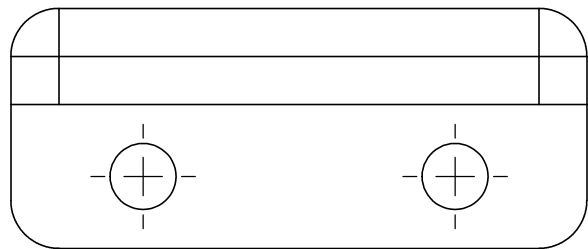
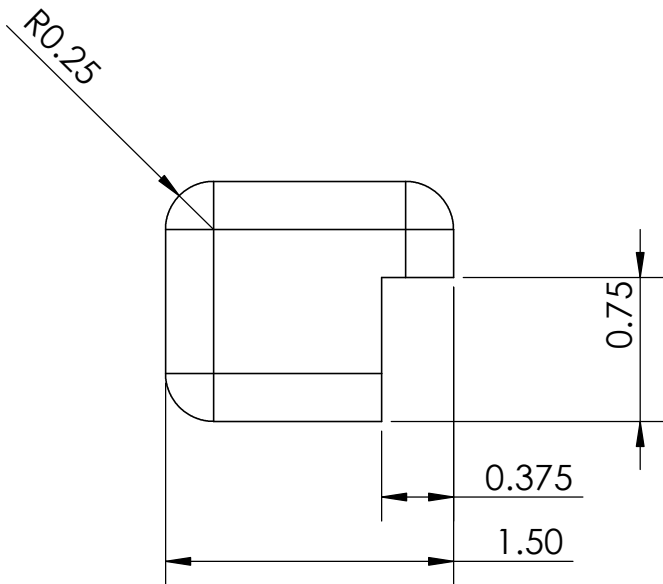
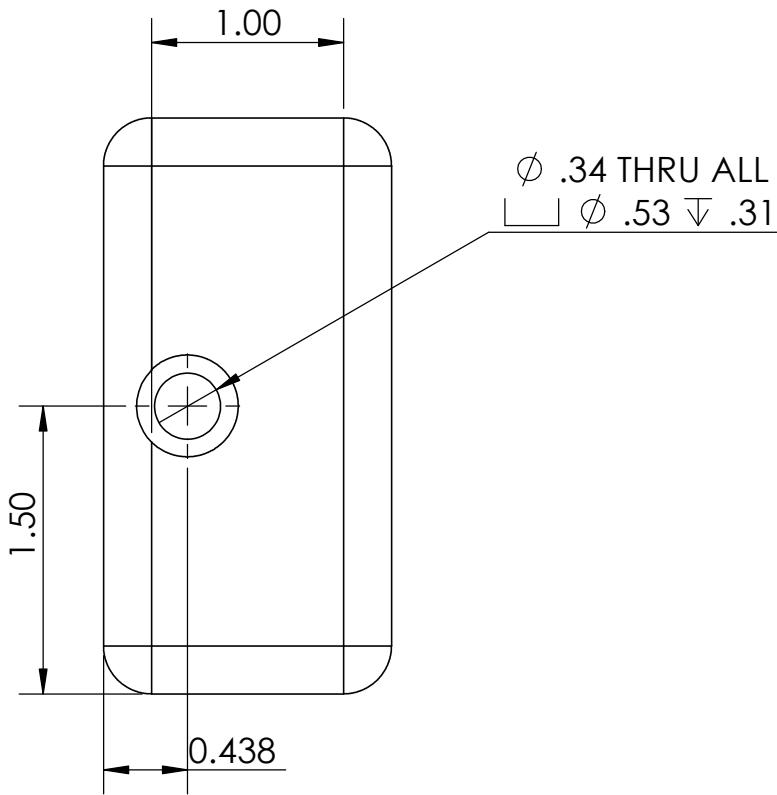


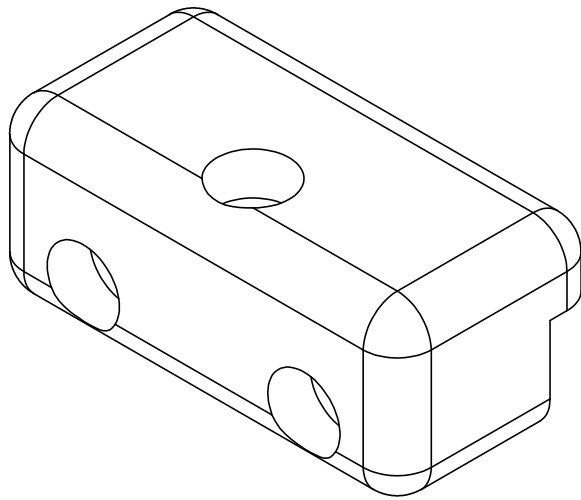

PROPRIETARY AND CONFIDENTIAL
THE INFORMATION CONTAINED IN THIS DRAWING IS THE SOLE PROPERTY OF <INSERT COMPANY NAME HERE>. ANY REPRODUCTION IN PART OR AS A WHOLE WITHOUT THE WRITTEN PERMISSION OF <INSERT COMPANY NAME HERE> IS PROHIBITED.

		UNLESS OTHERWISE SPECIFIED:		NAME	DATE	TITLE: MARS Mininode Tierod Cleat		
		DIMENSIONS ARE IN INCHES TOLERANCES: FRACTIONAL ± 1/16 ANG: MACH± 1deg BEND ± TWO PLACE DECIMAL ± .02 THREE PLACE DECIMAL ± .005	DRAWN	Craig Dawe	04242017			
			CHECKED					
			ENG APPR.					
			MFG APPR.					
		INTERPRET GEOMETRIC TOLERANCING PER:	Q.A.			SIZE B DWG. NO. VEN2017-010 REV		
		MATERIAL 6AL 4V Titanium	COMMENTS:					
		FINISH						
NEXT ASSY	USED ON					SCALE: 1:1	WEIGHT:	SHEET 1 OF 1
APPLICATION		DO NOT SCALE DRAWING						