
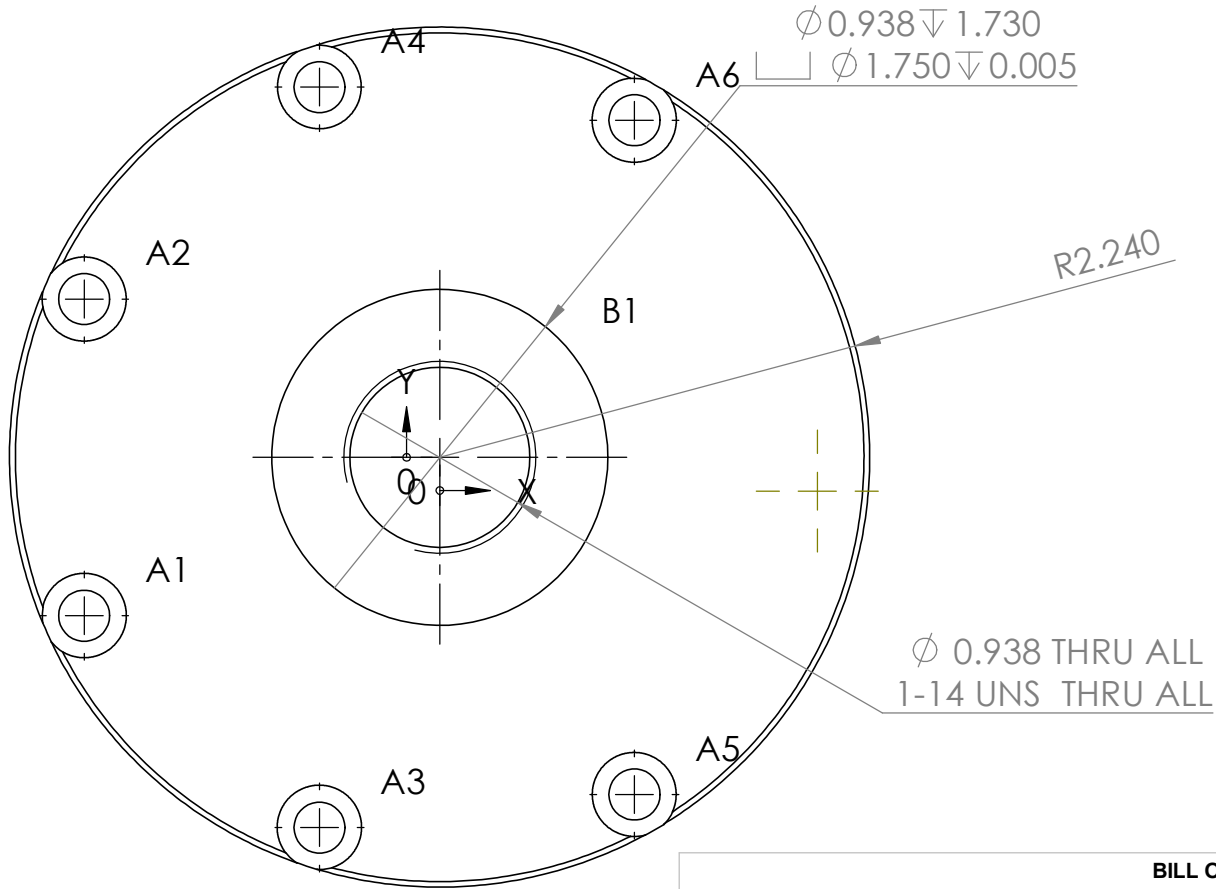
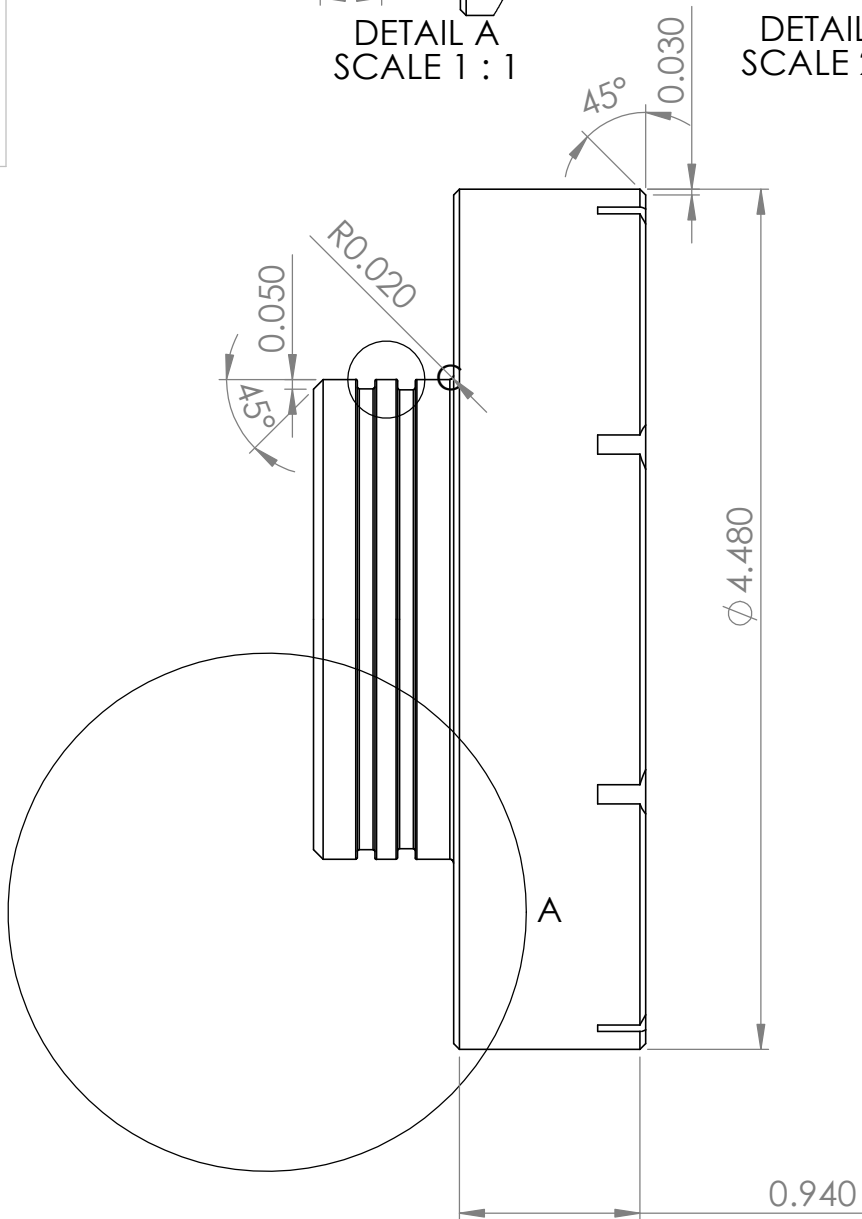


THE INFORMATION CONTAINED IN THIS DRAWING IS THE SOLE PROPERTY OF MBARI. ANY REPRODUCTION IN PART OR WHOLE WITHOUT THE WRITTEN PERMISSION OF MBARI IS PROHIBITED.

TAG	X LOC	Y LOC	SIZE
A1	-1.85	-0.82	$\emptyset$ 0.266 THRU ALL $\sqcup$ $\emptyset$ 0.438 ∇ 0.250
A2	-1.85	0.82	$\emptyset$ 0.266 THRU ALL $\sqcup$ $\emptyset$ 0.438 ∇ 0.250
A3	-0.63	-1.93	$\emptyset$ 0.266 THRU ALL $\sqcup$ $\emptyset$ 0.438 ∇ 0.250
A4	-0.63	1.93	$\emptyset$ 0.266 THRU ALL $\sqcup$ $\emptyset$ 0.438 ∇ 0.250
A5	1.01	-1.76	$\emptyset$ 0.266 THRU ALL $\sqcup$ $\emptyset$ 0.438 ∇ 0.250
A6	1.01	1.76	$\emptyset$ 0.266 THRU ALL $\sqcup$ $\emptyset$ 0.438 ∇ 0.250
B1	0.00	0.00	$\emptyset$ 0.938 ∇ 1.730 $\sqcup$ $\emptyset$ 1.750 ∇ 0.005

REVISIONS			
REV.	DESCRIPTION	DATE	APPROVED
	INITIAL RELEASE		

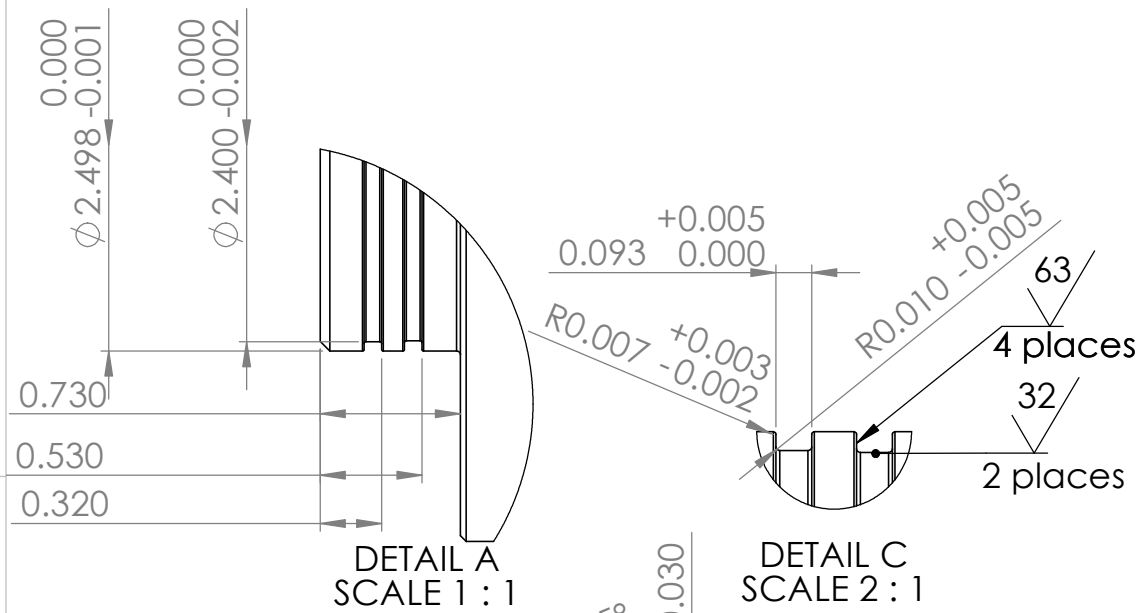

BILL OF MATERIALS									
Shop / Q.C.		UNLESS OTHERWISE SPECIFIED TOLERANCES ARE:				APPROVALS		DATE	
Inspector		1 PLACE DIM ±1/16	2 PLACE DIM ±.02	3 PLACE DIM ±.005	ANGLES ±1°	DRAWN	NAME	9/27/00	Monterey Bay Aquarium Research Institute MBARI 7700 Sandholdt RD. Moss Landing, CA 95039 PH: (831) 775-1700 
Shop Foreman		1. DIMENSIONS ARE IN INCHES 2. DIMENSION LIMITS HELD AFTER PLATING. 3. REMOVE BURRS AND SHARP EDGES .015 MAX. 4. MACHINED FILLET RADII .0150-.030. 5. MACHINED DIAMETERS OF A COMMON CENTERLINE CONCENTRIC WITHIN .005 6. PERPENDICULARITY & PARALLELISM OF MACHINED SURFACES .002 PER INCH, MAX .012 INCHES FOR SINGLE SURFACE.				ENGINEER	NAME	9/27/00	
Engineer						CHECKED			
NEXT ASSY Description NEXT ASSY Number						PROJECT NO.		XXX	
		PROJECT		ZZZZZZZZ	XslAdapter				
Application		DO NOT SCALE DRAWING				WEIGHT		SIZE B DWG. NO. 100XXXDWG	REV.
						SCALE 1:2		CAD FILE: MECH ENG ON TORNADO	SHEET 1 OF 1