

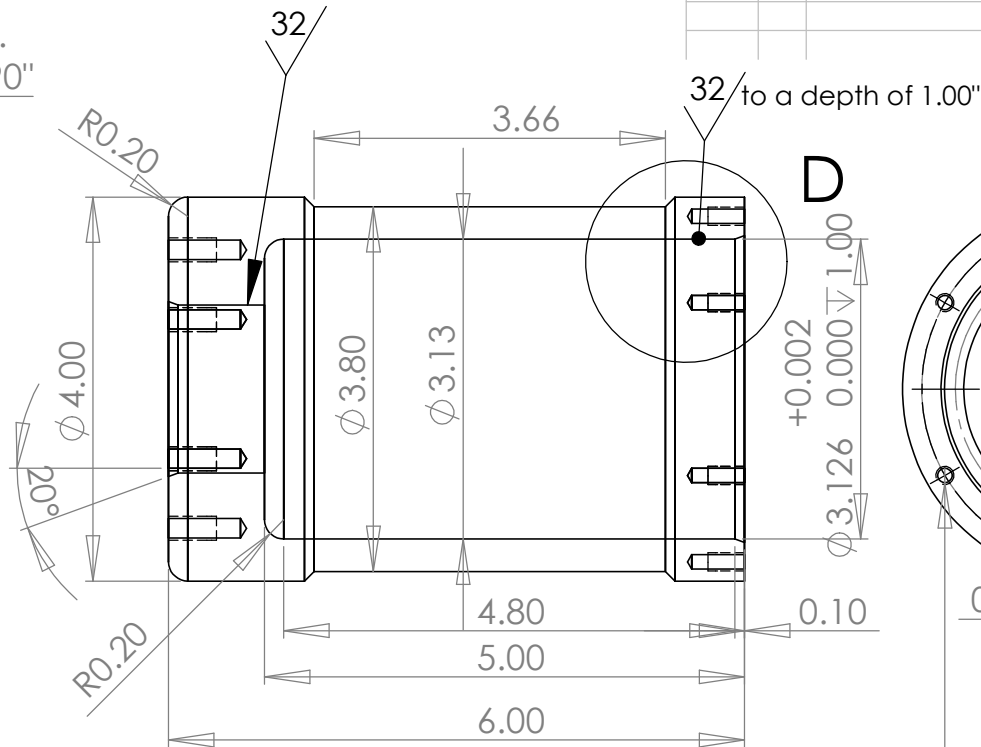


6 x $\varnothing$ 0.20 ∇ 0.75 max.
 1/4-20 UNC ∇ 0.50 min.
 Equal spacing on B.C. 2.90"

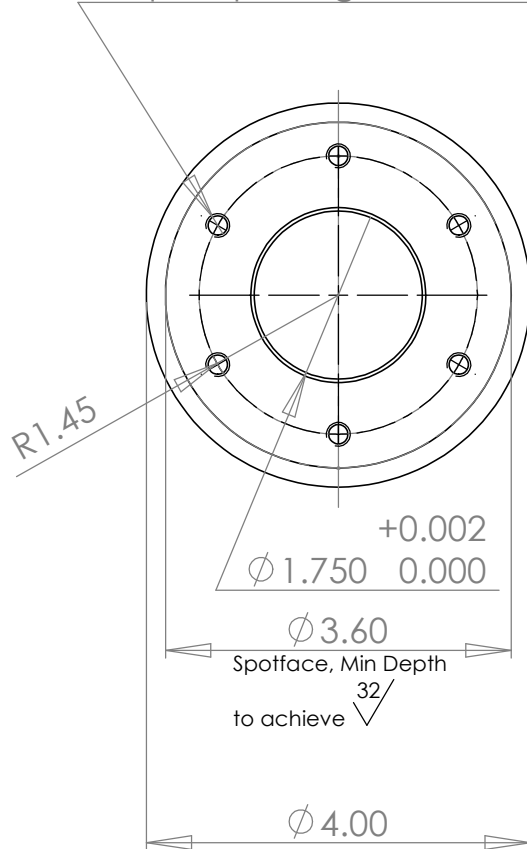

6 x $\varnothing$ 0.15 ∇ 0.55 max.
 10-24 UNC ∇ 0.38 min.
 Equal spacing on B.C. 3.60"

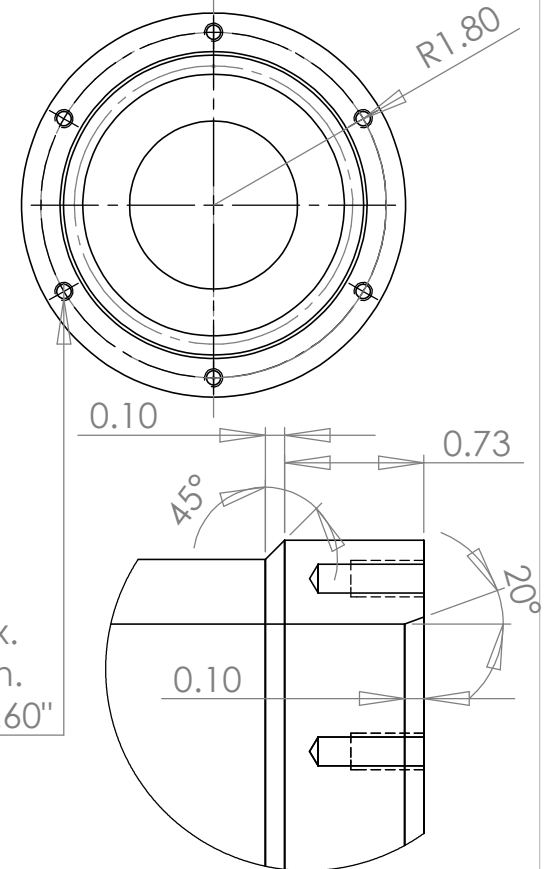

DETAIL D
 SCALE 1 : 1

Material: Ti 6-AL 4V

		DIMENSIONS ARE IN INCHES TOLERANCES: FRACTIONAL ± ANGULAR: MACH ± BEND ± TWO PLACE DECIMAL ± THREE PLACE DECIMAL ±	APPROVALS		DATE	Monterey Bay Aquarium Research Institute MBARI 7700 Sandholdt RD. Moss Landing, CA 95039 PH: (831) 775-1700	
			DRAWN	R. Prickett	9-13-11		
			CHECKED				
			ENGINEER				
		MATERIAL	--	PROJECT NO.		MARS NODE JBOX	
		FINISH	--	PROJECT			
NEXT ASSY	USED ON						
APPLICATION		DO NOT SCALE DRAWING		SIZE A		DWG. NO.	REV.
				SCALE:1:2		WEIGHT:	SHEET 1 OF 1