
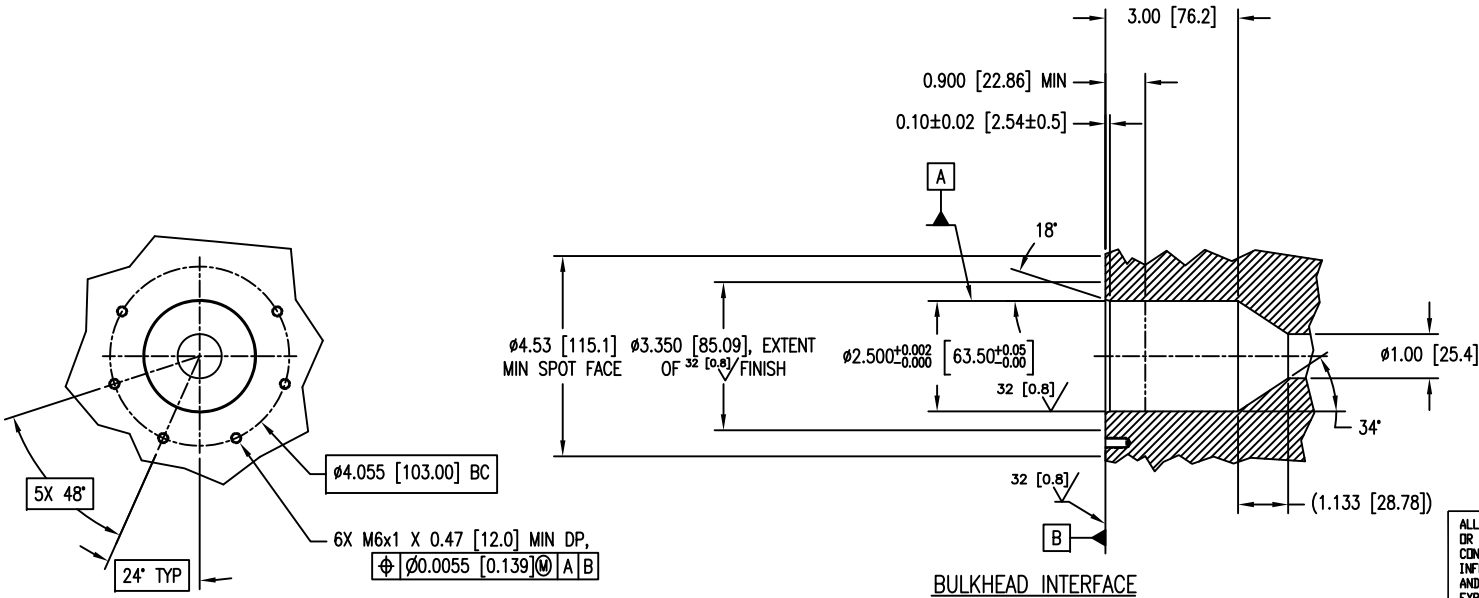
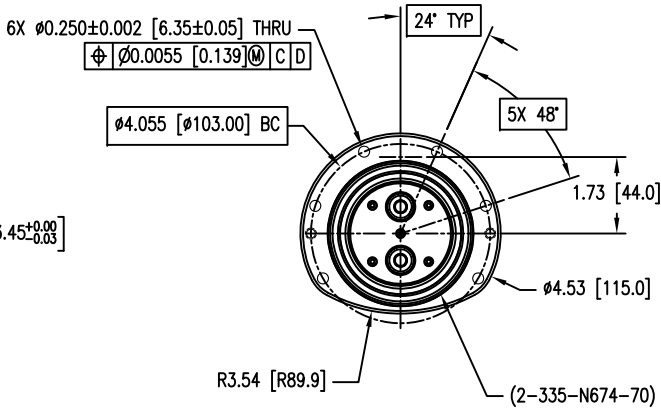


NOTES:

1. DO NOT SCALE FROM DRAWING.
2. DIMENSIONS IN [] ARE MILLIMETERS UNLESS OTHERWISE SPECIFIED.

REVISION	DESCRIPTION	DATE	APPROVED
A	CO 15915 INITIAL ISSUE	1-10-08	TF
B	CO 16029	1-17-08	WFM

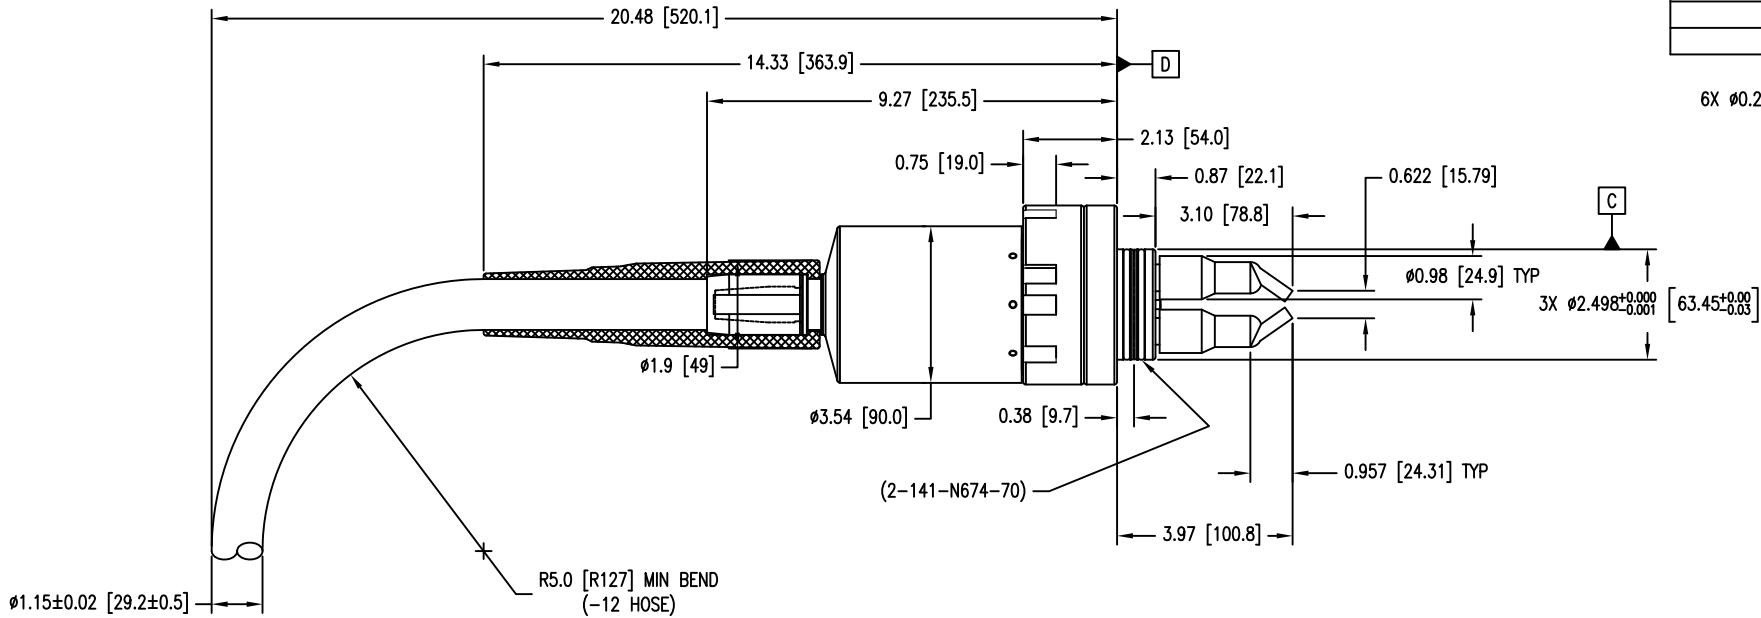

These items are controlled by the U.S. Government and authorized for export only to the country of ultimate destination for use by the ultimate consignee or end-user(s) herein identified. They may not be resold, transferred, or otherwise disposed of, to any other country or to any person other than the authorized ultimate consignee or end-user(s), either in their original form or after being incorporated into other items, without first obtaining approval from the U.S. government or as otherwise authorized by U.S. law and regulations.

ALL DATA AND INFORMATION CONTAINED OR DISCLOSED BY THIS DOCUMENT IS CONFIDENTIAL AND PROPRIETARY INFORMATION OF OCEAN DESIGN, INC. AND ALL RIGHTS THEREIN ARE EXPRESSLY RESERVED. BY ACCEPTING THIS MATERIAL THE RECIPIENT AGREES THAT THE MATERIAL AND THE INFORMATION CONTAINED THEREIN IS HELD IN CONFIDENCE AND IN TRUST AND WILL NOT BE USED, COPIED, REPRODUCED IN WHOLE OR IN PART, NOR ITS CONTENTS REVEALED IN ANY MANNER TO OTHERS, EXCEPT TO MEET THE SPECIFIC PURPOSE FOR WHICH IT WAS DELIVERED.

UNLESS OTHERWISE SPECIFIED DIMENSIONS ARE IN INCHES. TOLERANCES ARE: ANGLES ± 1/2° FRACTIONS DECIMALS ± 1/64 ± .X = .05 ± .XX = .01 ± .XXX = .003 CONCENTRICITY .004 TIR SURFACE FINISH 63 BREAK ALL UNMARKED CORNERS R.005 INTERNAL CORNERS R.02 MAX THIRD ANGLE PROJECTION



ODI
A Teledyne Majority Owned Company

APPROVALS	DATE	HI-POWER PENETRATOR W/ STRAIGHT TERMINATION OUTLINE/INTERFACE DRAWING			
DRAWN SPR	12-18-07	SIZE B	CAGE CODE OVV88	DOC. NO. 169719	REV B
CHECKED MF	12-21-07	SCALE HALF	PART NO. N/A	REF. NO. OPM-291-03	SHEET 1 OF 1
ENGR WFM	1-10-08				
DESIGN					