



1. MATERIAL: SEE PARTS LIST.
2. FOR ITEM 1 OUTLINE/INTERFACE DIMENSIONS SEE D/N 169971 (HPR-268-03).
FOR ITEM 3 OUTLINE/INTERFACE DIMENSIONS SEE D/N 169719 (OPM-291-03).
3. HOSE MINIMUM BEND RADIUS: 5" [127].
4. BAG & TAG SPLIT FLANGE AND MOUNTING HARDWARE.
5. OPERATION MANUAL: D/N 63860 (ODN-342-23).

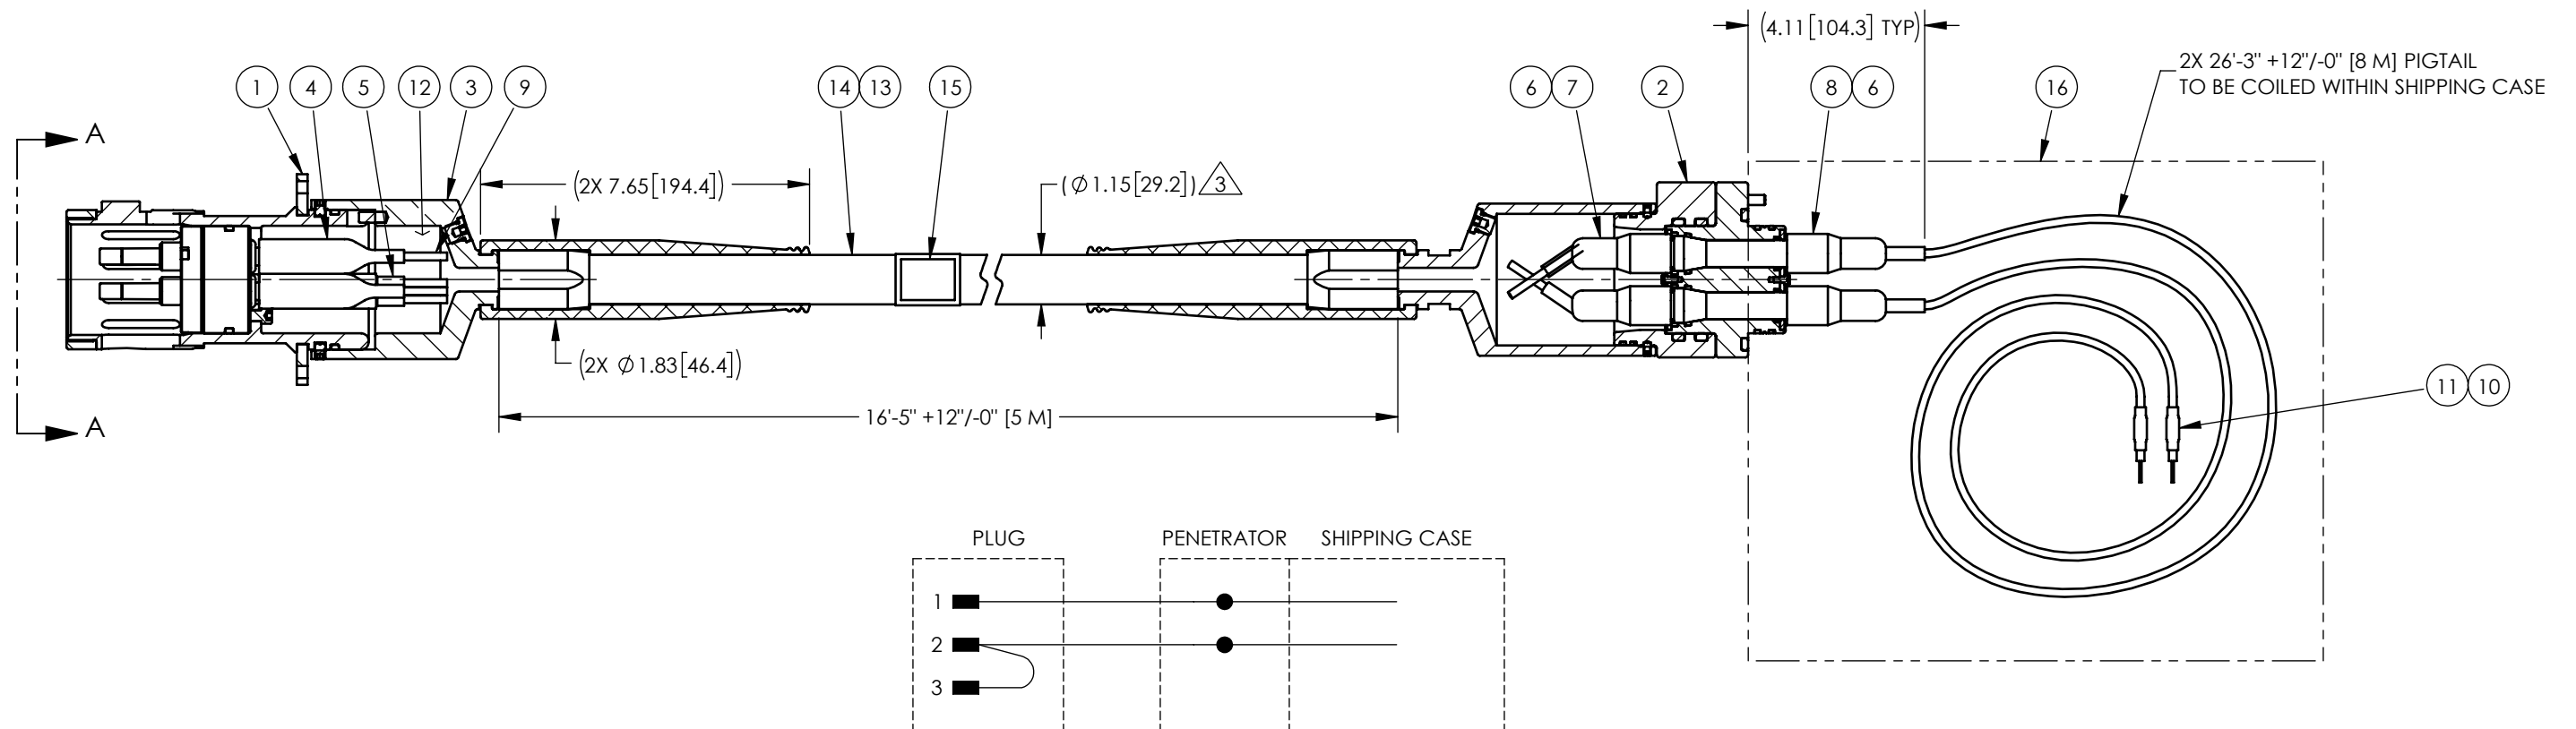

CIRCUIT DIAGRAM

16	1074172	HPR-1080-01	HIGH POWER PNTR SHIPPING CASE, KIT	1	
15	1013373	P-TOUCH-1"	LABEL - "ODI S/N _____"	A/R	
14	1012416	ODHOSE-12-HBD-2	HOSE, 5/8" I.D., ORANGE	1 X A/R	
13	1012533	ODN-109-01-2	TITI -12 HOSE ASSEMBLY	1	
12	1004367	DC200/100CS	SILICONE OIL, 200/100CS	A/R	
11	1013497	RNF100-CL-H03	HEAT SHRINK TUBING, 1/4" CLR	2 X A/R	
10	1000679	44-105	IDENT LABEL - (SEE CIRCUIT DIAGRAM)	2	
9	1078707	167-9611-NATURAL	REYNOLDS 16 AWG FEP HI-VOLT WIRE	5 X A/R	
8	1079294	HPR-932-04-3	HIGH POWER BOOT SEAL, OD1037	2	
7	1078656	HPR-075-04-3	HIGH POWER BOOT SEAL, OD1037	2	
6	1033966	HPR-044-04-6	CONDUCTOR TIP, SOLDER POT, COPPER	4	
5	1110821	HPR-1673-04-1	HP PLUG Y-SPLICE BOOT SEAL, OD1037	1	
4	1078631	HPR-237-04-3	HP PLUG BOOT SEAL, OD1037	2	
3	1050230	HPR-230-01-2	TERM SHELL KIT, STR -12 INT, TI GR 2	1	
2	1063595	HPR-069-01-7	2W HIGH POWER FXD PNTR STR -12, TI GR 2	1	
1	1110860	HPR-205-01-2	3-WAY HP ROV FXD PLUG S/A, TI GR 2	1	
ITEM	PART NO	REF NO	DESCRIPTION	QTY.	NOTES
PARTS LIST					

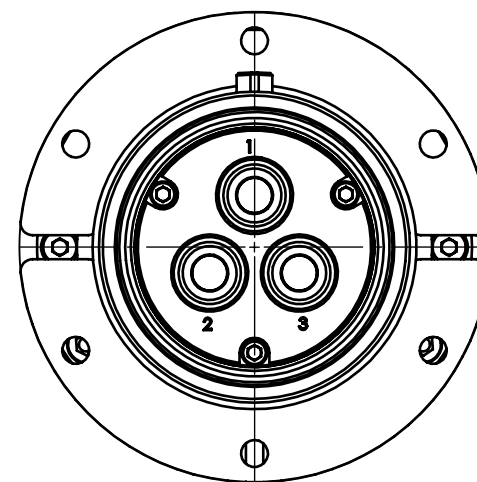

VIEW A-A
SCALE 1:2

Issued for Approval

☒ Approved without comments – proceed with manufacture.

☐ Comments provided, incorporate and resubmit for approval.

Thomas Dawe 04/18/2017
Signature Date

THESE ITEMS ARE CONTROLLED BY THE U.S. GOVERNMENT AND AUTHORIZED FOR EXPORT ONLY TO THE COUNTRY OF ULTIMATE DESTINATION FOR USE BY THE ULTIMATE CONSIGNEE OR END-USER(S) HEREIN IDENTIFIED. THEY MAY NOT BE RESOLD, TRANSFERRED, OR OTHERWISE DISPOSED OF, TO ANY OTHER COUNTRY OR TO ANY PERSON OTHER THAN THE AUTHORIZED ULTIMATE CONSIGNEE OR END-USER(S), EITHER IN THEIR ORIGINAL FORM OR AFTER BEING INCORPORATED INTO OTHER ITEMS, WITHOUT FIRST OBTAINING APPROVAL FROM THE U.S. GOVERNMENT OR AS OTHERWISE AUTHORIZED BY U.S. LAW AND REGULATIONS.													
THE INFORMATION CONTAINED HEREIN IS PROPRIETARY TO TELEDYNE OIL & GAS, A BUSINESS UNIT OF TELEDYNE INSTRUMENTS, INC.		UNLESS OTHERWISE SPECIFIED:		DRAWN SPR		DATE 04/05/2017		 TELEDYNE OIL & GAS TELEDYNE ODI					
		- DIMENSIONS ARE IN INCHES - DIMS IN [] ARE IN MILLIMETERS AND ARE FOR REF ONLY - BREAK SHARP EDGES R.005 - INTERNAL CORNERS R.02 MAX - MACHINED FEATURES 63 Ra - TOLERANCES:		CHECKED		DATE							
				ENGR		DATE							
INTERPRET THIS DRAWING IN ACCORDANCE WITH: ASME Y14.5-2009 DIM AND TOLERANCING ASME Y14.100-2013 ENG DWG PRACTICES		FRACTIONS ±1/64" X.XX ±.01 X.XXX ±.003 ANGLES ±0.5°		DO NOT SCALE FROM DRAWING DIMENSIONS IN () ARE FOR REFERENCE ONLY		TITLE 3-WAY HP ROV FIXED PLUG/ 2-WAY HP PENETRATOR GA DRAWING W/ PARTS LIST							
						SIZE B		CAGE CODE 0VV88		DOC NO 1069855		REV A	
						THIRD ANGLE PROJECTION 		SCALE 1:4		PART NO 1110593		SHEET 1 OF 1	
						REF NO OPM-396-01							