
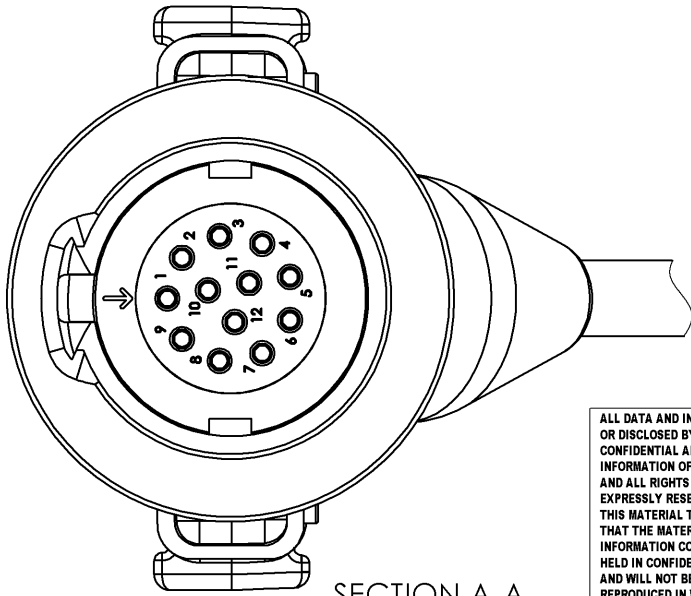
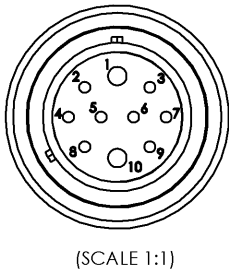
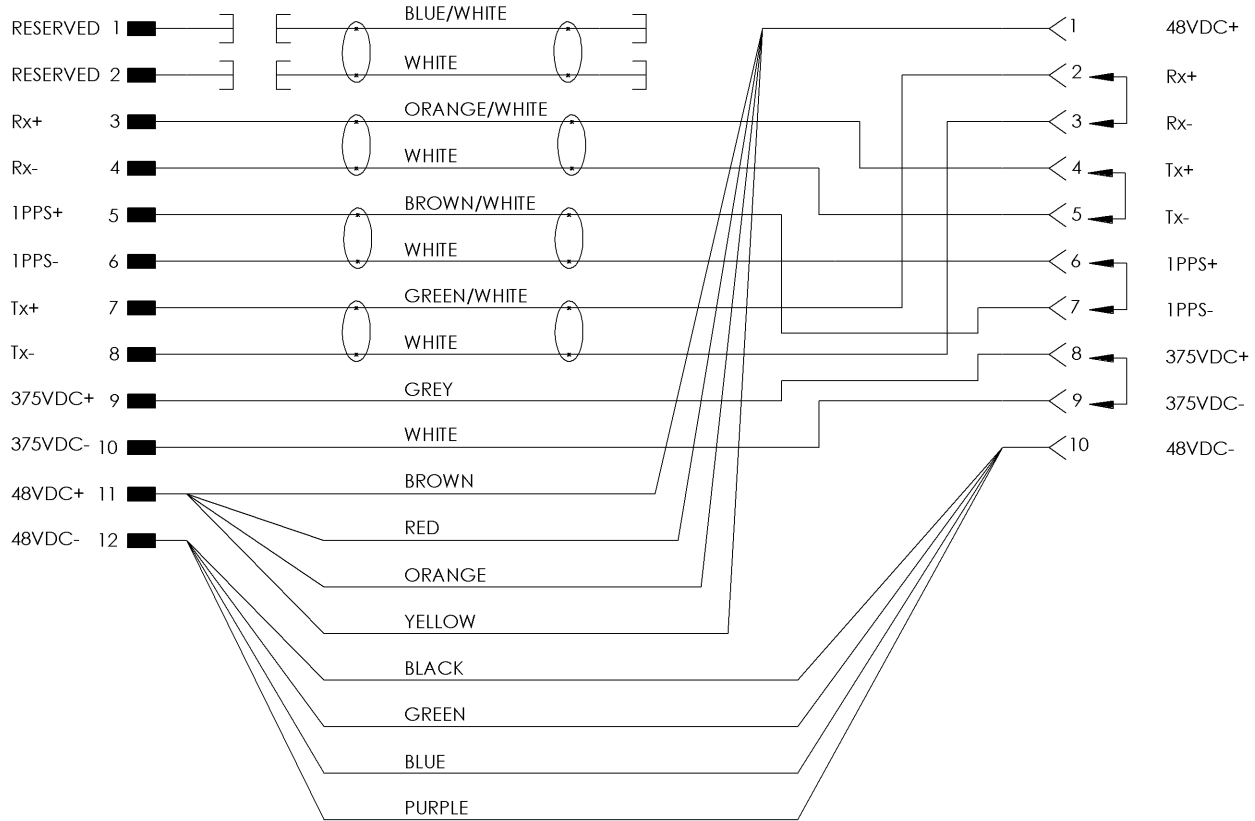
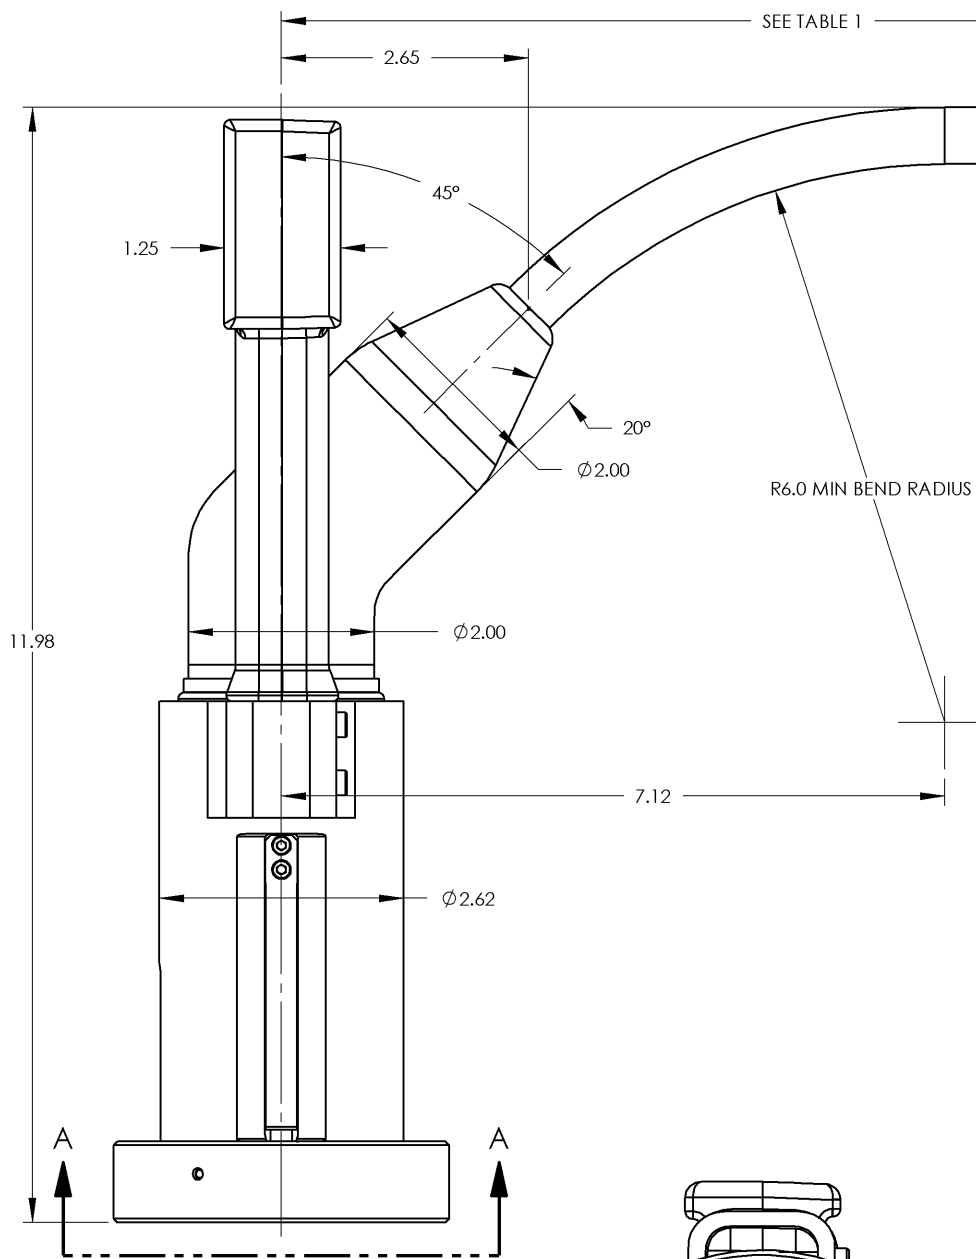


NOTES:
1. DO NOT SCALE FROM DRAWING
2. MATERIAL: SEE PARTS LIST

UNCONTROLLED COPY
COPY FOR INFORMATION ONLY
WILL NOT BE KEPT UP TO DATE.

REVISION	DESCRIPTION	DATE	APPROVED
A	CO 18976 INITIAL ISSUE	05-08-2009	HAF
B	CO 19096	08-06-2009	WFM

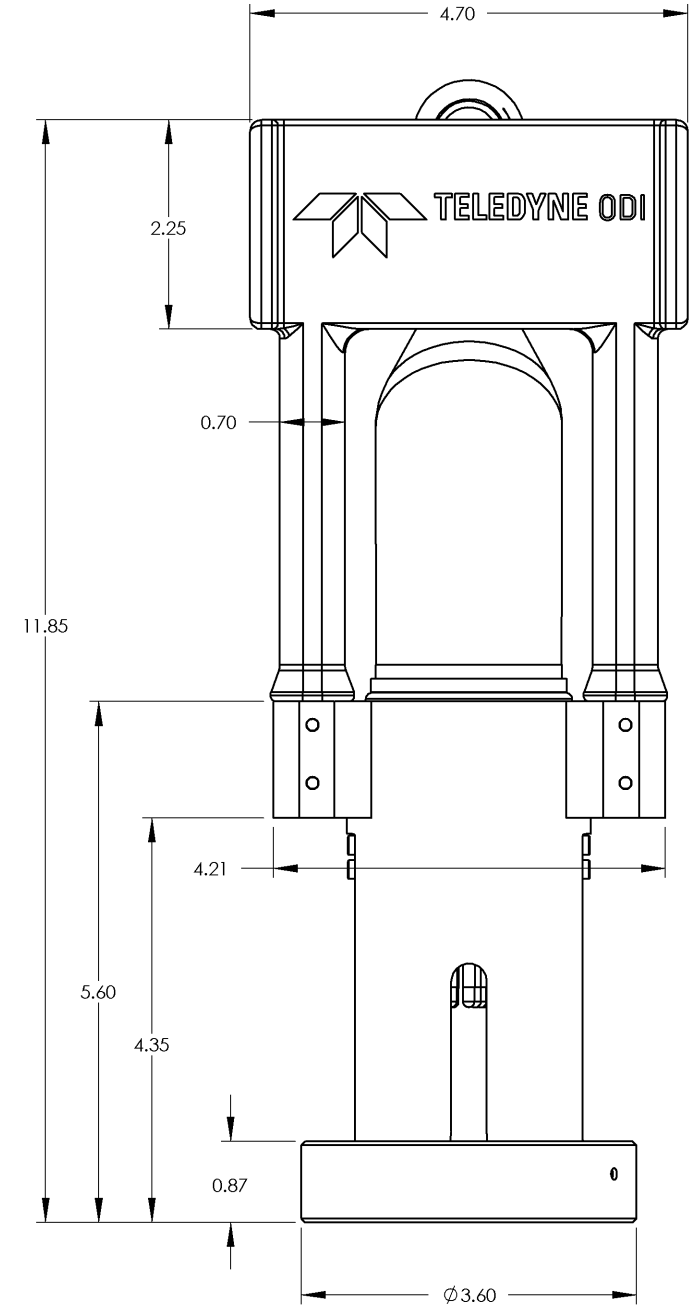

SECTION A-A
SCALE 1 : 1.5

CIRCUIT DIAGRAM

1057159 (OPM-326-01-2)
1057161 (OPM-326-01-4)
1058209 (OPM-326-01-9)

1058209	OPM-326-01-9	FALMAT CABLE	164'-10" [50M]	SEACON; MINK-10-CCP
1058162	OPM-326-01-8	FALMAT CABLE	229'-8" [70M]	IMPULSE; MIL-18-FS
1058161	OPM-326-01-7	FALMAT CABLE	229'-8" [70M]	SUBCONN; IL12M
1058160	OPM-326-01-6	FALMAT CABLE	164'-10" [50M]	IMPULSE; MIL-18-FS
1058159	OPM-326-01-5	FALMAT CABLE	164'-10" [50M]	SUBCONN; IL12M
1057161	OPM-326-01-4	FALMAT CABLE	229'-8" [70M]	SEACON; MINK-10-CCP
1057160	OPM-326-01-3	SOUTHBAY CABLE	229'-8" [70M]	N/A
1057159	OPM-326-01-2	FALMAT CABLE	16'-5" [5M]	SEACON; MINK-10-CCP
1057158	OPM-326-01-1	SOUTHBAY CABLE	164'-10" [50M]	N/A
PART#	REF#	CABLE	CABLE LENGTH	COM CONNECTOR DESCRIPTION

TABLE 1





ALL DATA AND INFORMATION CONTAINED OR DISCLOSED BY THIS DOCUMENT IS CONFIDENTIAL AND PROPRIETARY INFORMATION OF OCEAN DESIGN, INC. AND ALL RIGHTS THEREIN ARE EXPRESSLY RESERVED. BY ACCEPTING THIS MATERIAL THE RECIPIENT AGREES THAT THE MATERIAL AND THE INFORMATION CONTAINED THEREIN IS HELD IN CONFIDENCE AND IN TRUST AND WILL NOT BE USED, COPIED, REPRODUCED IN WHOLE OR IN PART, NOR ITS CONTENTS REVEALED IN ANY MANNER TO OTHERS, EXCEPT TO MEET THE SPECIFIC PURPOSE FOR WHICH IT WAS DELIVERED.

UNLESS OTHERWISE SPECIFIED DIMENSIONS ARE IN INCHES. TOLERANCES ARE:
ANGLES: ± 1/2°
FRACTIONS: ± 1/64
DECIMALS: ± .XX = .05
 ± .XXX = .003
CONCENTRICITY .004 TIR
SURFACE FINISH 63/
BREAK ALL UNMARKED CORNERS R.005
INTERNAL CORNERS R.02 MAX
THIRD ANGLE PROJECTION


ODI
A Teledyne Majority Owned Company

APPROVALS	DATE	MARS CABLED CONNECTOR OUTLINE/INTERFACE DRAWING			
DRAWN WWW	05-08-2009	SIZE B	CAGE CODE 0VV88	DOC. NO. 219694	REV B
CHECKED MF	05-08-2009	SCALE 1:2	PART NO. SEE TABLE 1	SHEET 1 OF 3	SW
ENGR WFM	05-08-2009		REF. NO. OPM-326-03		
DESIGN					

NOTES:
1. SEE SHEET 1

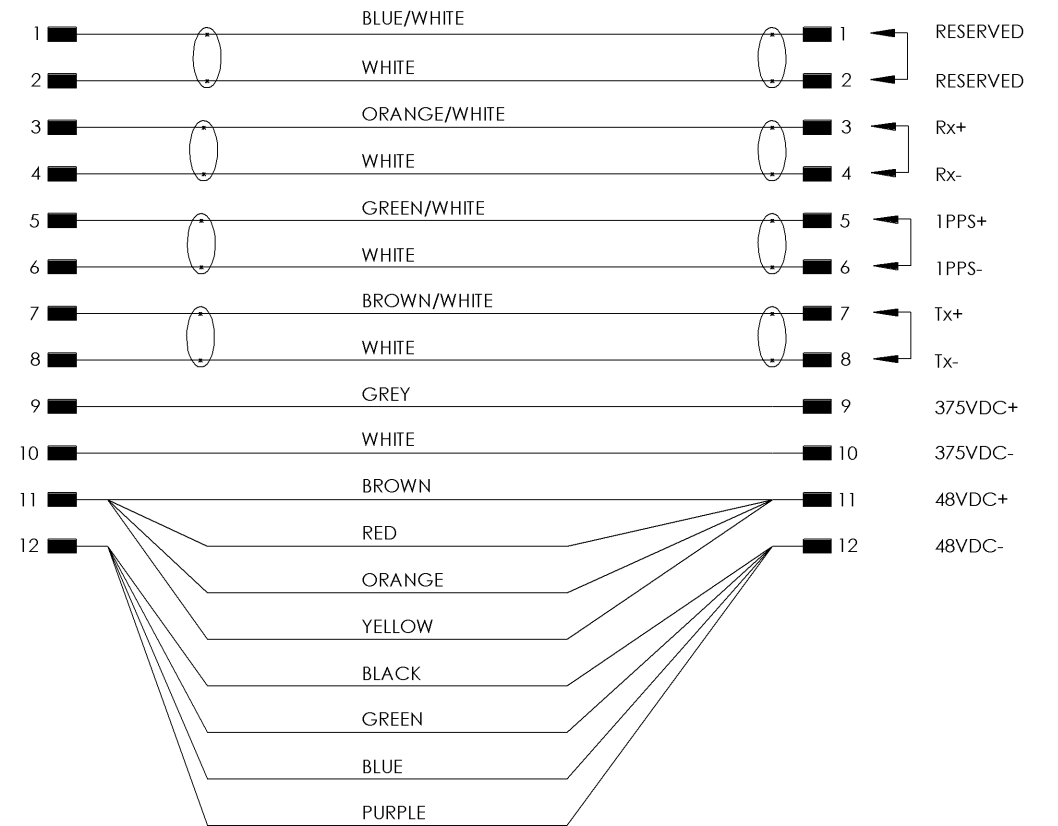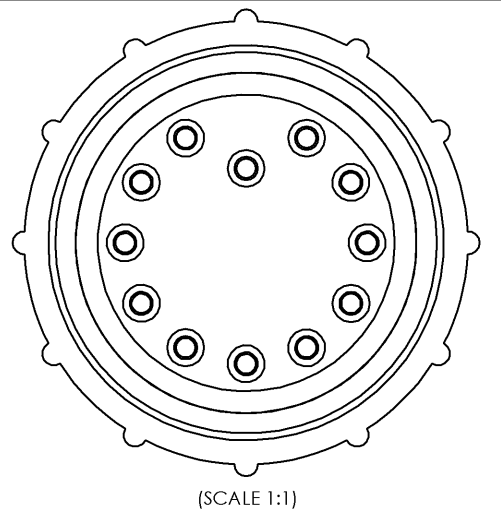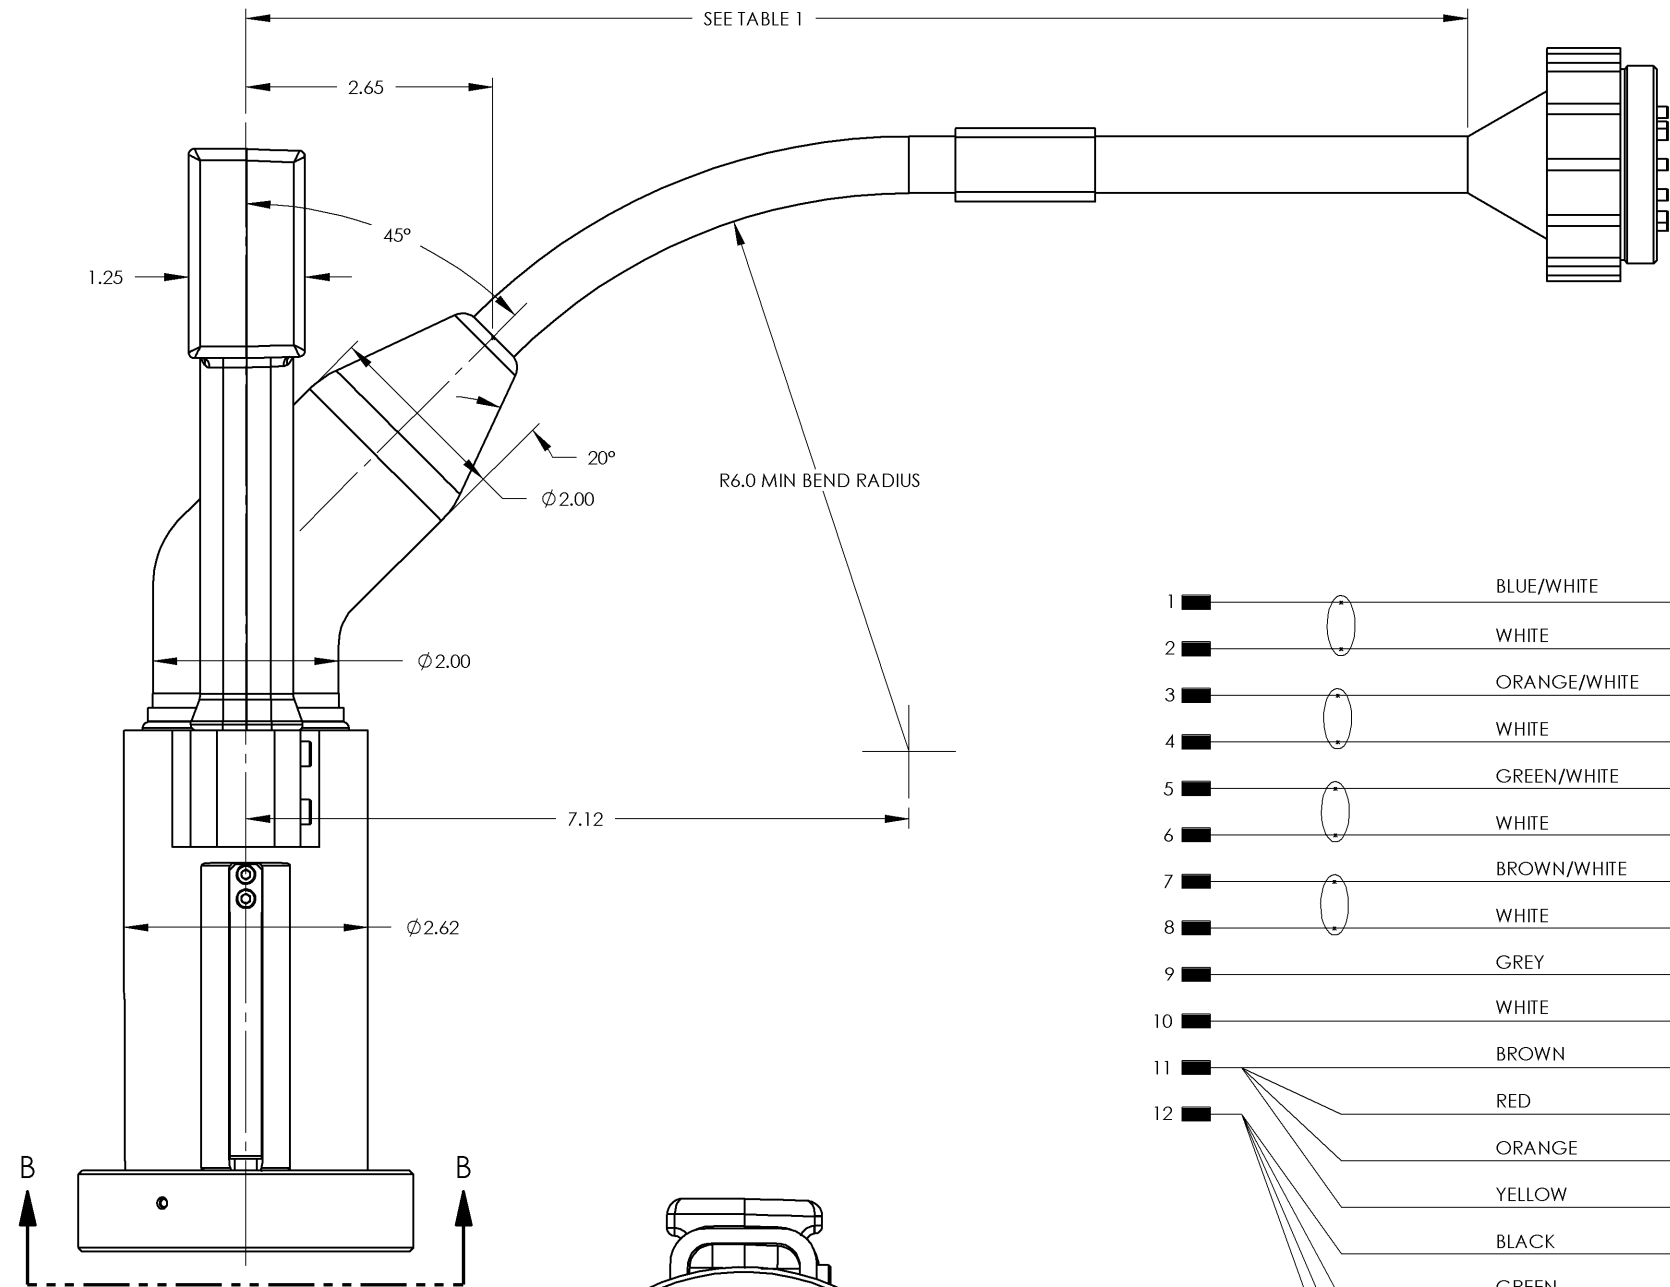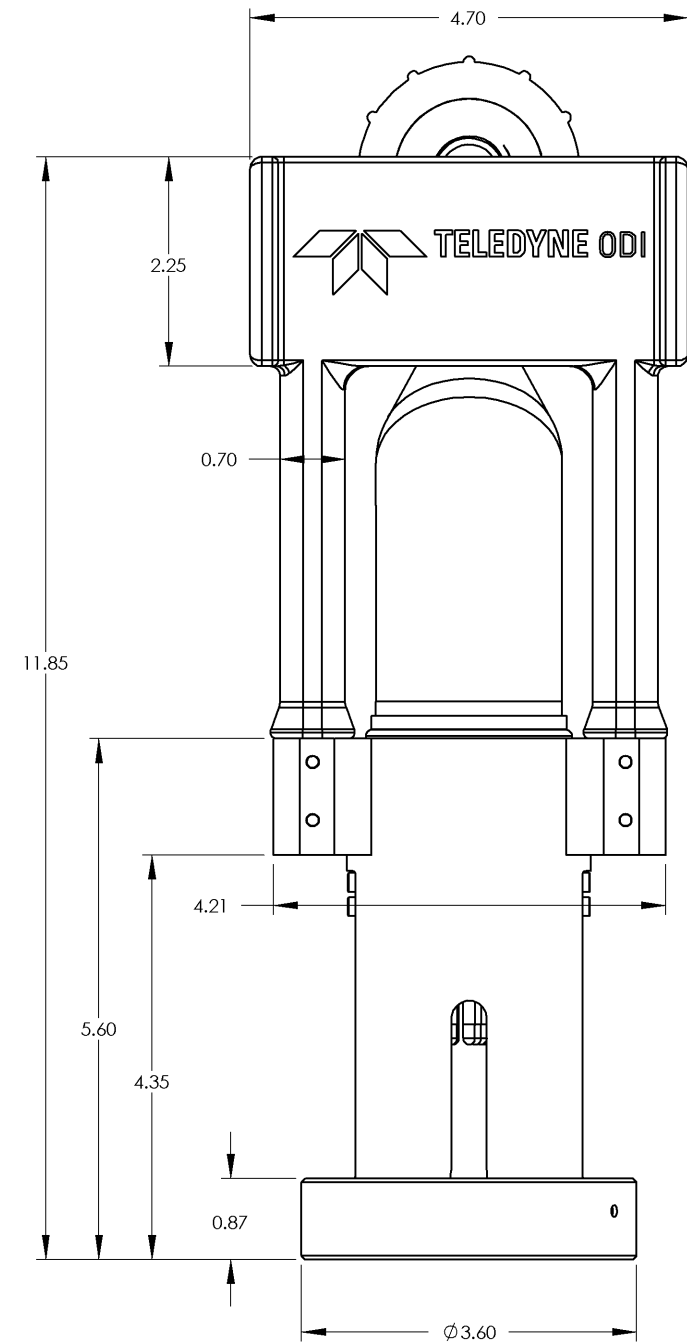

CIRCUIT DIAGRAM
1058159 (OPM-326-01-5)
1058161 (OPM-326-01-7)

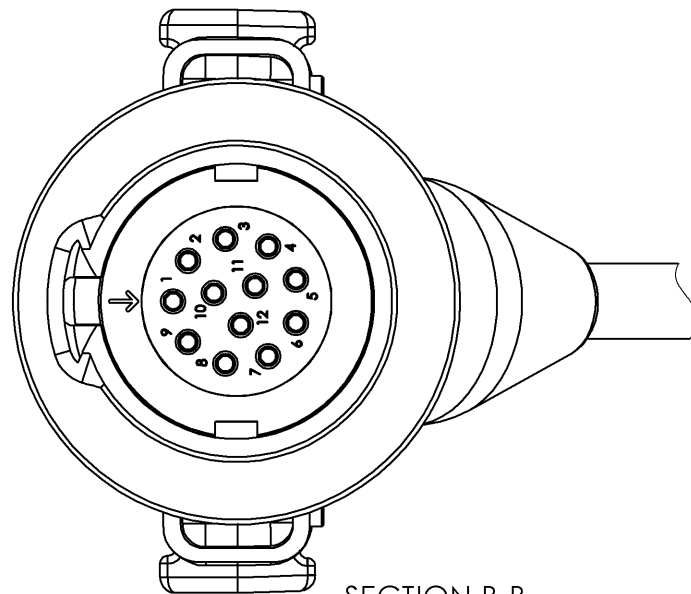






TELEDYNE ODI
A Teledyne Technologies Company

MARS CABLED CONNECTOR
OUTLINE/INTERFACE DRAWING

SIZE	CAGE CODE	DOC. NO.	REV
B	0VV88	219694	B

SCALE	PART NO.	SEE TABLE 1	SHEET	OF	SW
1:2	REF. NO.	OPM-326-03	2	3	SW

NOTES:
1. SEE SHEET 1

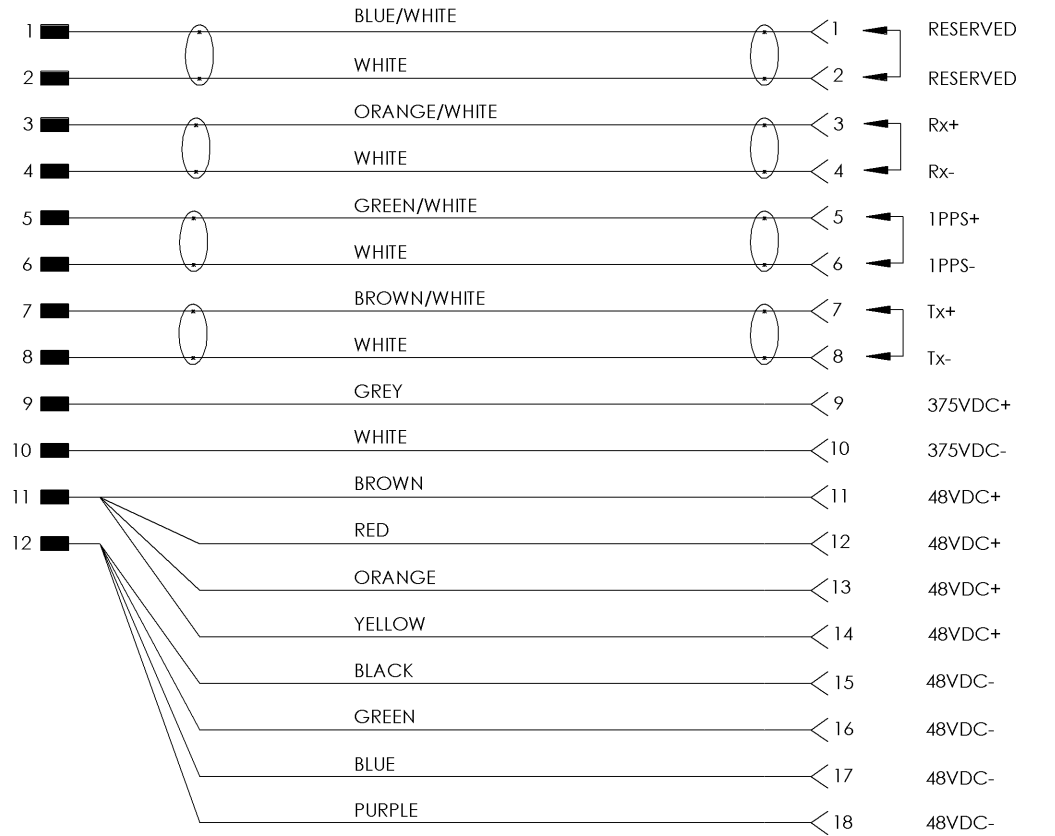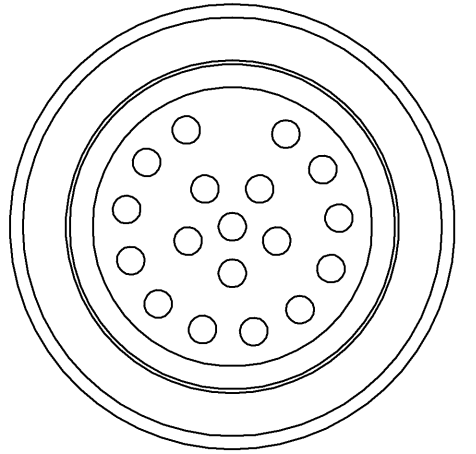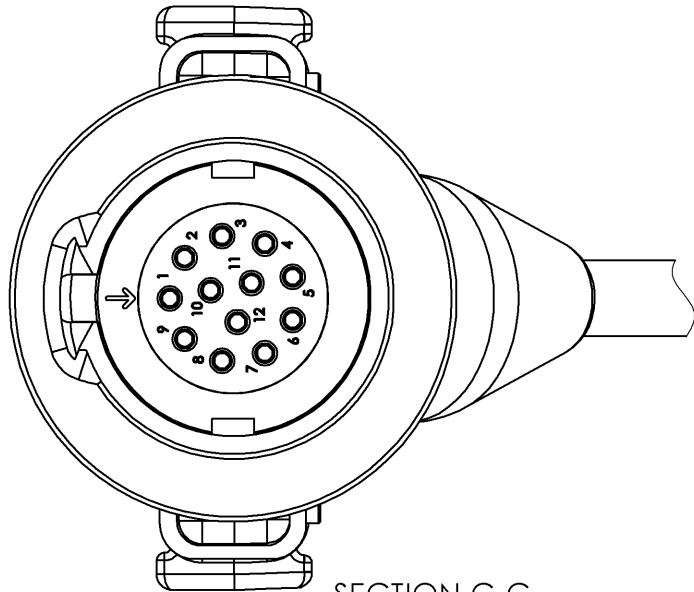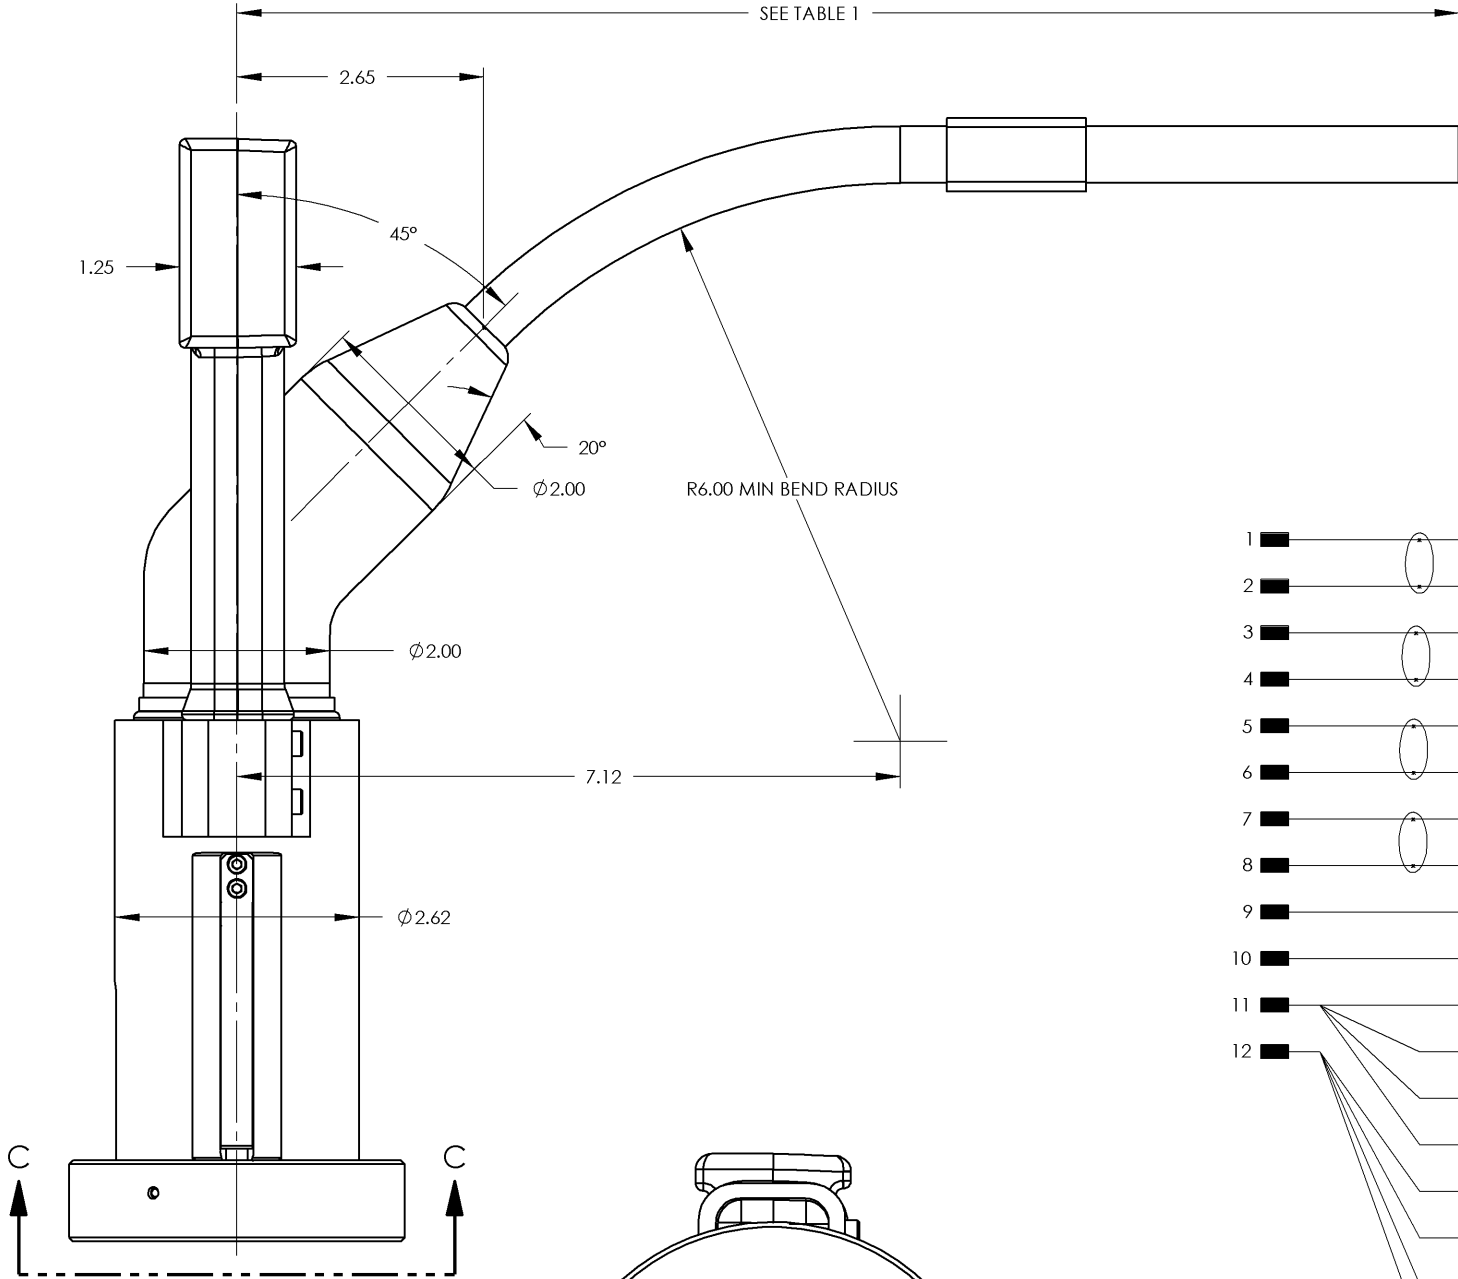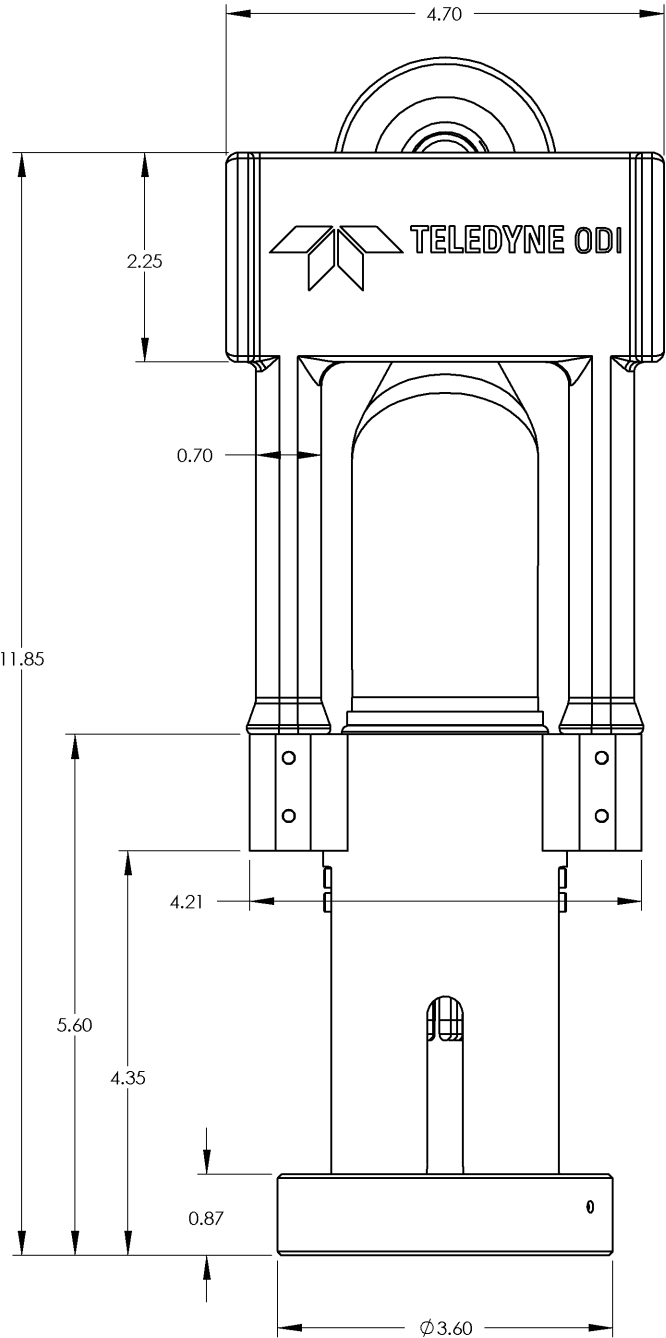

CIRCUIT DIAGRAM
1058160 (OPM-326-01-6)
1058162 (OPM-326-01-8)



MARS CABLED CONNECTOR
OUTLINE/INTERFACE DRAWING

SIZE B	CAGE CODE 0VV88	DOC. NO. 219694	REV B
SCALE 1:2	PART NO. SEE TABLE 1 REF. NO. OPM-326-03	SHEET 3 OF 3	SW