
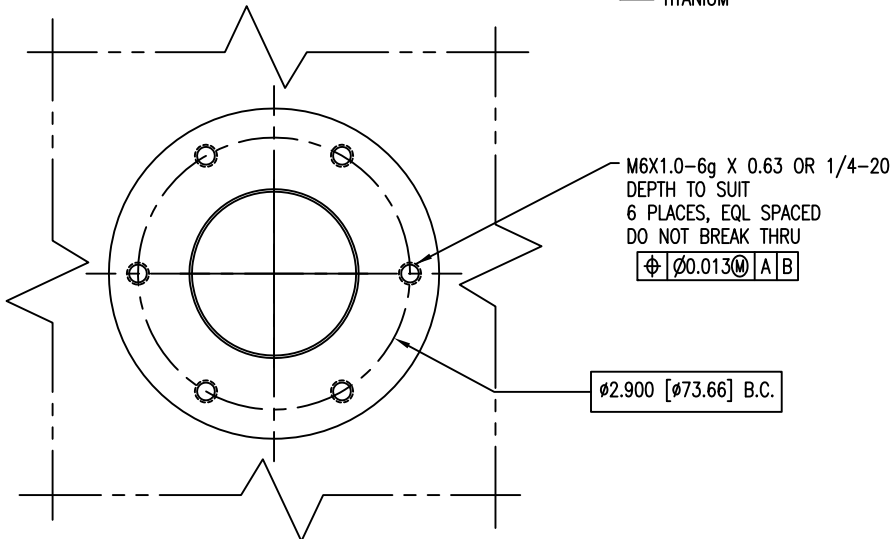
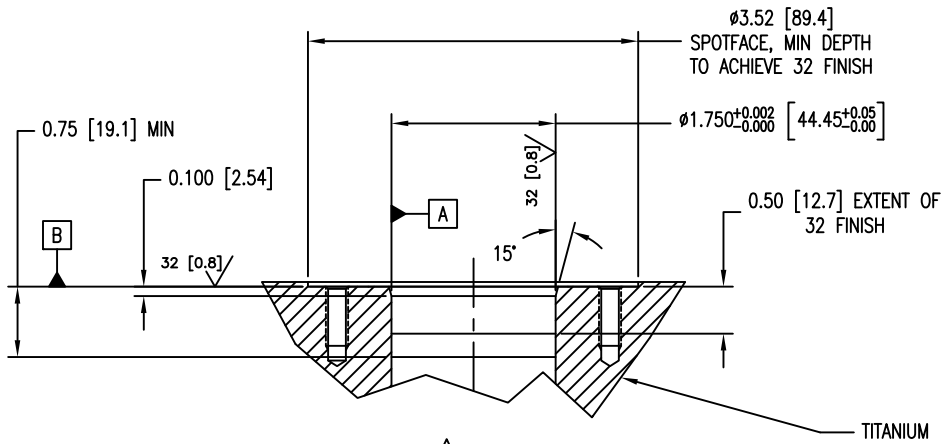


NOTES:
1. DO NOT SCALE FROM DRAWING.
2. DIMENSIONS IN [] ARE MILLIMETERS UNLESS OTHERWISE SPECIFIED.



3. O-RINGS FOR PENETRATOR:
A FACE O-RING: 2-137-N674-70
B BORE O-RING: 2-030-N674-70

UNCONTROLLED COPY
COPY FOR INFORMATION ONLY
WILL NOT BE KEPT UP TO DATE.

REVISION	DESCRIPTION	DATE	APPROVED
A	CO 19579 INITIAL ISSUE	8-27-09	HAF

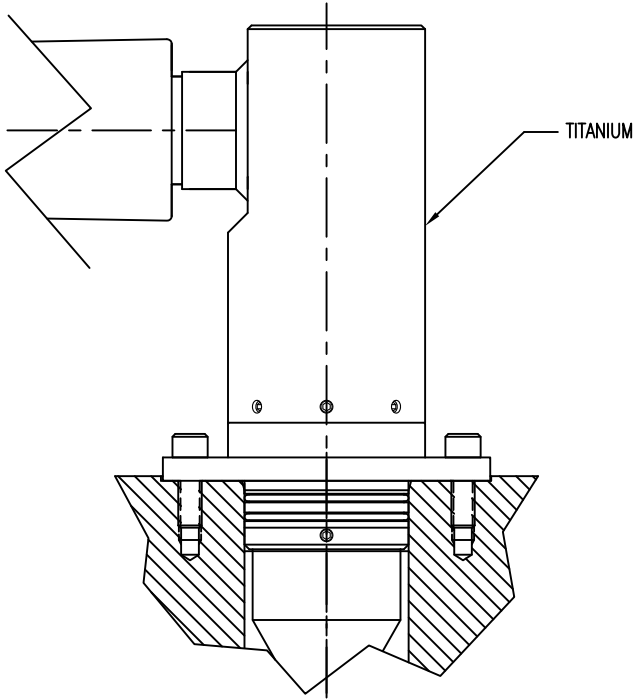

MOUNTING DETAIL

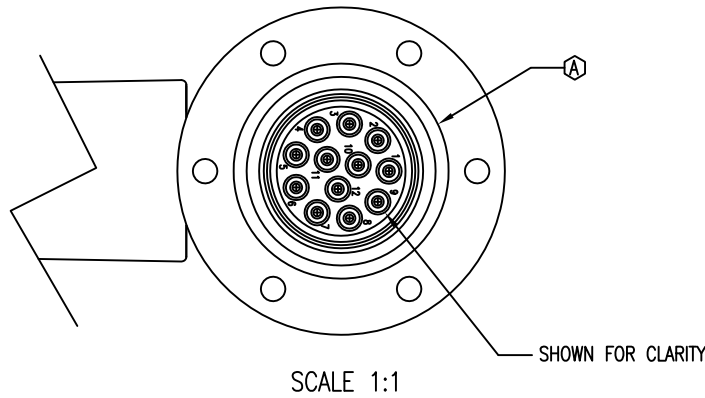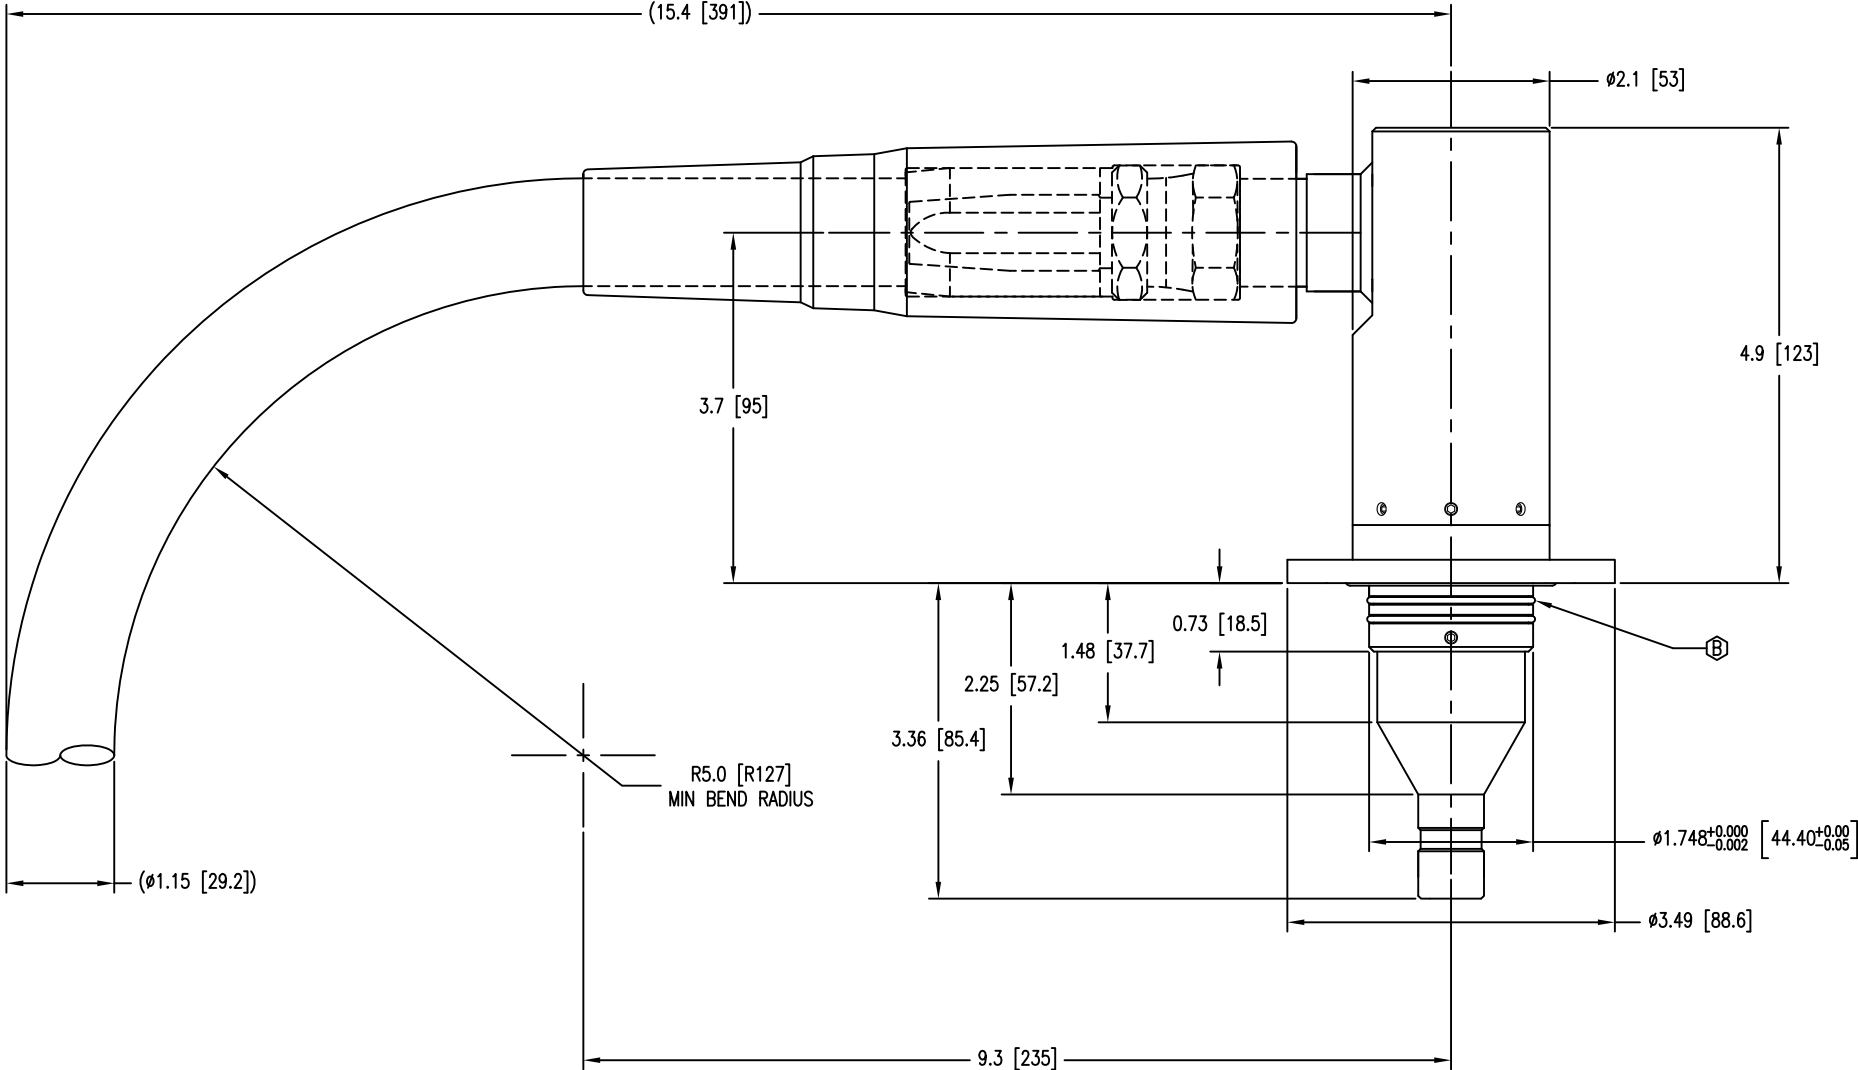

ALL DATA AND INFORMATION CONTAINED OR DISCLOSED BY THIS DOCUMENT IS CONFIDENTIAL AND PROPRIETARY INFORMATION OF OCEAN DESIGN, INC. AND ALL RIGHTS THEREIN ARE EXPRESSLY RESERVED. BY ACCEPTING THIS MATERIAL THE RECIPIENT AGREES THAT THE MATERIAL AND THE INFORMATION CONTAINED THEREIN IS HELD IN CONFIDENCE AND IN TRUST AND WILL NOT BE USED, COPIED, REPRODUCED IN WHOLE OR IN PART, NOR ITS CONTENTS REVEALED IN ANY MANNER TO OTHERS, EXCEPT TO MEET THE SPECIFIC PURPOSE FOR WHICH IT WAS DELIVERED.

UNLESS OTHERWISE SPECIFIED DIMENSIONS ARE IN INCHES. TOLERANCES ARE:
ANGLES: ± 1/2°
FRACTIONS
± 1/64
DECIMALS
± .X = .05
± .XX = .01
± .XXX = .003
CONCENTRICITY .004 TIR
SURFACE FINISH 63
BREAK ALL UNMARKED CORNERS R.005
INTERNAL CORNERS R.02 MAX
THIRD ANGLE PROJECTION



TELEDYNE ODI
A Teledyne Technologies Company

APPROVALS	DATE	12-WAY BULKHEAD PENETRATOR OUTLINE/INTERFACE DRAWING			
DRAWN MWL	8/19/09	SIZE B	CAGE CODE OVV88	DOC. NO. 231276	REV A
CHECKED RHS	8/27/09	SCALE 1:2	PART NO. N/A	REF. NO. OPM-339-03	SHEET 1 OF 1
ENGR WFM	8/27/09				
DESIGN					