


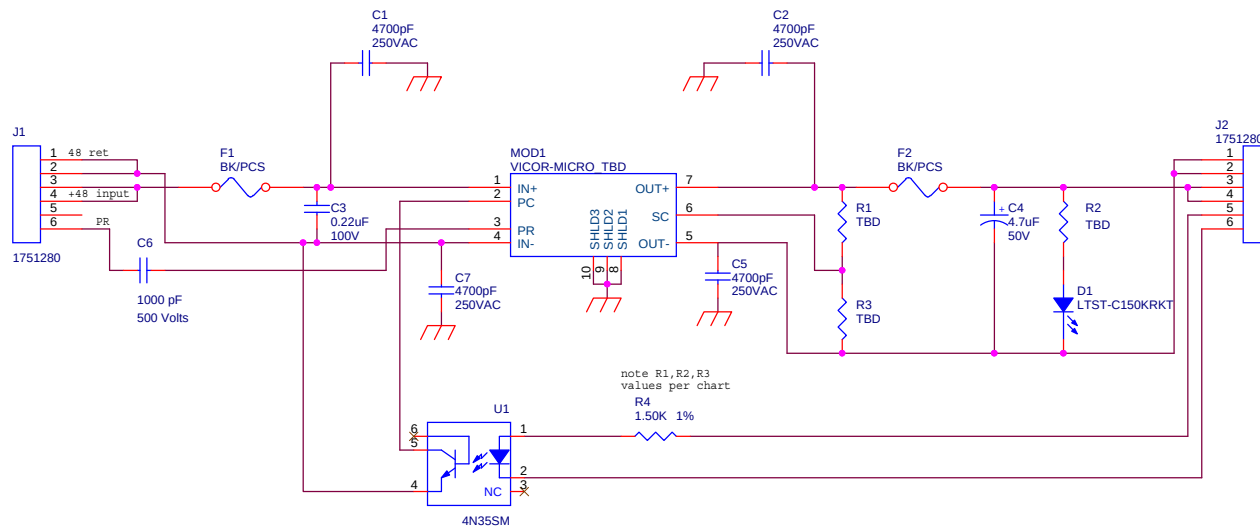

		Monterey Bay Aquarium Research Institute 7700 Sandhold Road, Moss Landing, CA 95039	
		Title VICOR MICRO ADAPTOR BOARD	
Engineer ALANA SHERMAN	Size B	Document Number 10020866	Layout File <Layout File>
Layout JOSE ROSAL	Date: Monday, July 02, 2012	Sheet 1	Rev B