
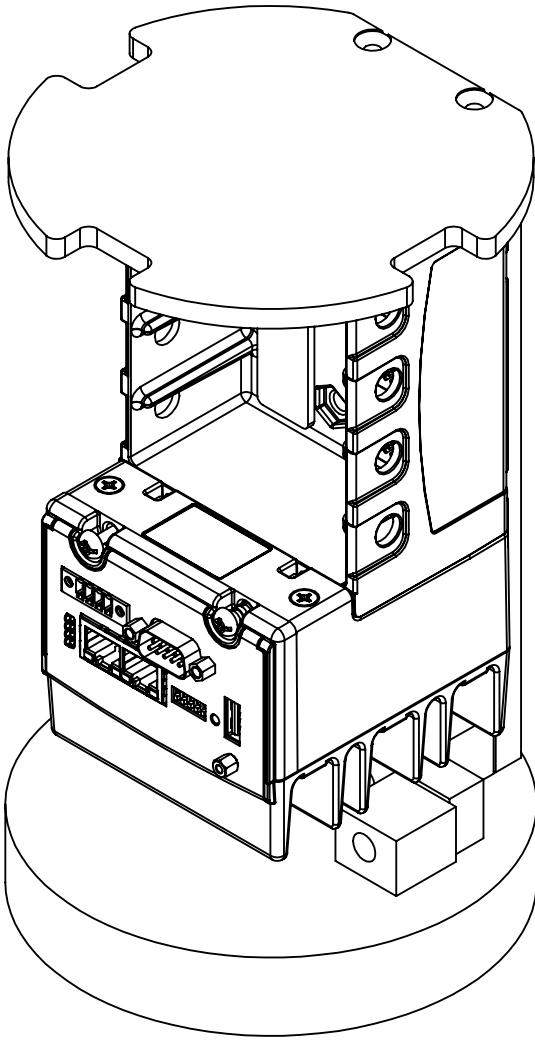
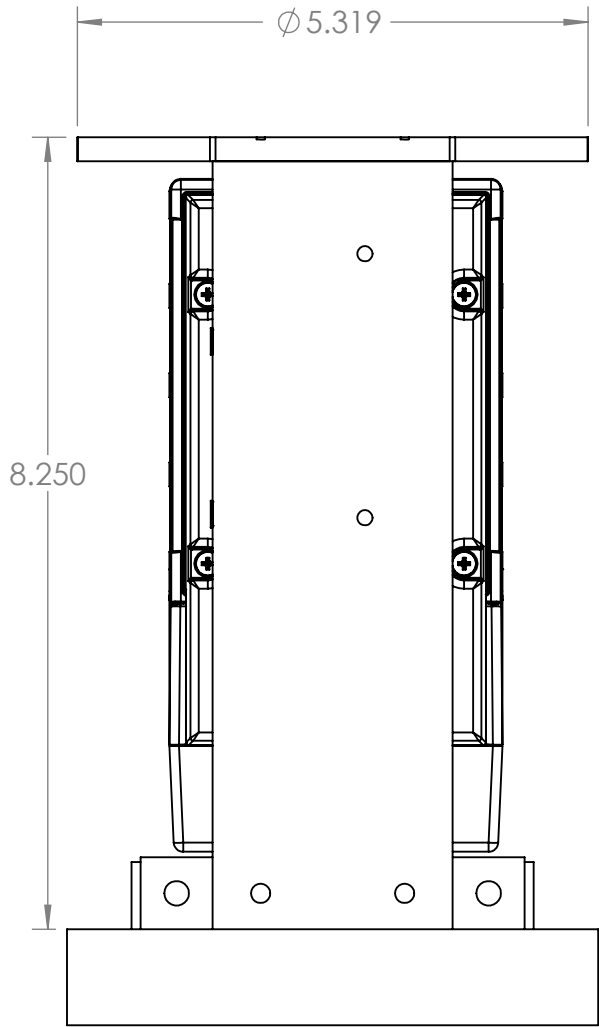
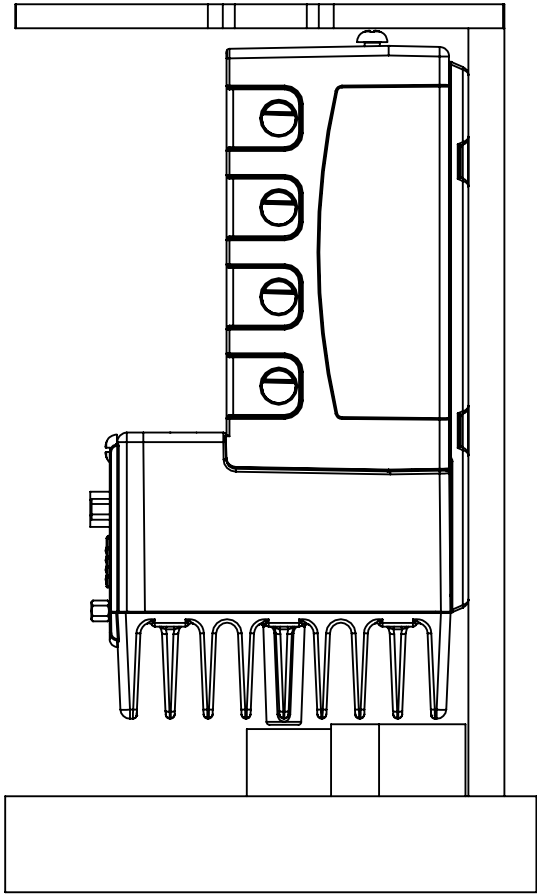
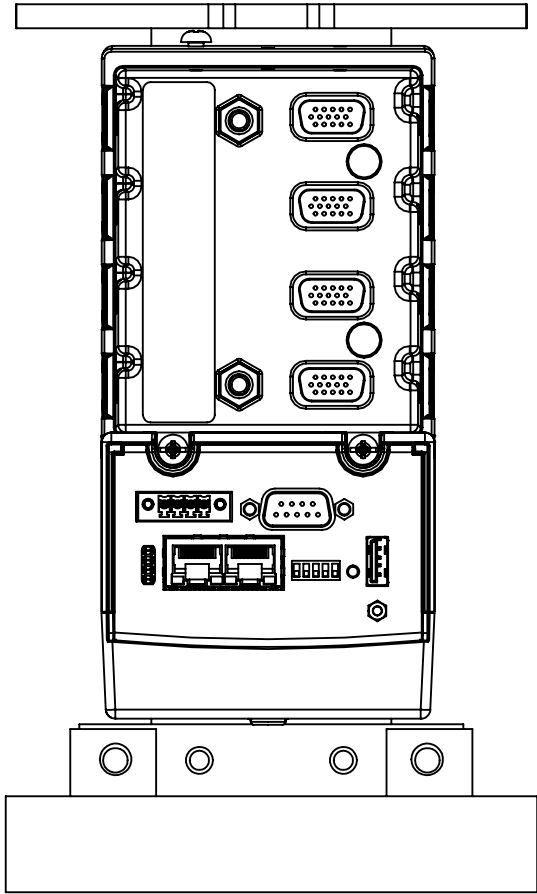


THE INFORMATION CONTAINED IN THIS DRAWING IS THE SOLE PROPERTY OF MBARI ANY REPRODUCTION IN PART OR WHOLE WITHOUT THE WRITTEN PERMISSION OF MBARI IS PROHIBITED.

REVISIONS			
REV.	DESCRIPTION	DATE	APPROVED
	INITIAL RELEASE		

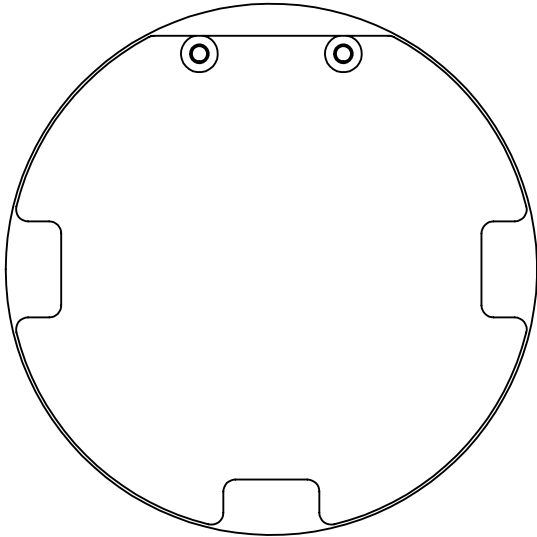

QTY = 1

Shop / Q.C.		UNLESS OTHERWISE SPECIFIED TOLERANCES ARE:				APPROVALS		DATE		Monterey Bay Aquarium Research Institute			
Inspector		1 PLACE DIM ±1/16	2 PLACE DIM ±.02	3 PLACE DIM ±.005	ANGLES ±1°	DRAWN M. TALKOVIC	10 MAR 12	MBARI 7700 Sandholdt RD. Moss Landing, CA 95039 PH: (831) 775-1700 					
Shop Foreman		1. DIMENSIONS ARE IN INCHES 2. DIMENSION LIMITS HELD AFTER PLATING. 3. REMOVE BURRS AND SHARP EDGES .015 MAX. 4. MACHINED FILLET RADII .0150-.030. 5. MACHINED DIAMETERS ON A COMMON CENTERLINE CONCENTRIC WITHIN .005 6. PERPENDICULARITY & PARALLELISM OF MACHINED SURFACES .002 PER INCH. MAX. .012 INCHES FOR SINGLE SURFACE.				ENGINEER M. TALKOVIC	10 MAR 12						
Engineer						CHECKED							
NEXT ASSY Description	NEXT ASSY Number					PROJECT NO. 701118		PortTest Tool V2 SIZE B DWG. NO. 10020808 REV.					
						PROJECT MARS O&M							
Application		DO NOT SCALE DRAWING				WEIGHT		SCALE 1:2		CAD FILE: MECH ENG ON TORNADO		SHEET 1 OF 1	

FILE LOCATION: \\Tornado\MARSO&M\PortTestTool-V2\MechanicalDwgs