
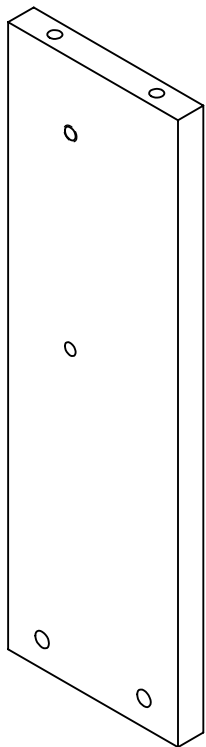


THE INFORMATION CONTAINED IN THIS DRAWING IS THE SOLE PROPERTY OF MBARI ANY REPRODUCTION IN PART OR WHOLE WITHOUT THE WRITTEN PERMISSION OF MBARI IS PROHIBITED.

REVISIONS			
REV.	DESCRIPTION	DATE	APPROVED
	INITIAL RELEASE		

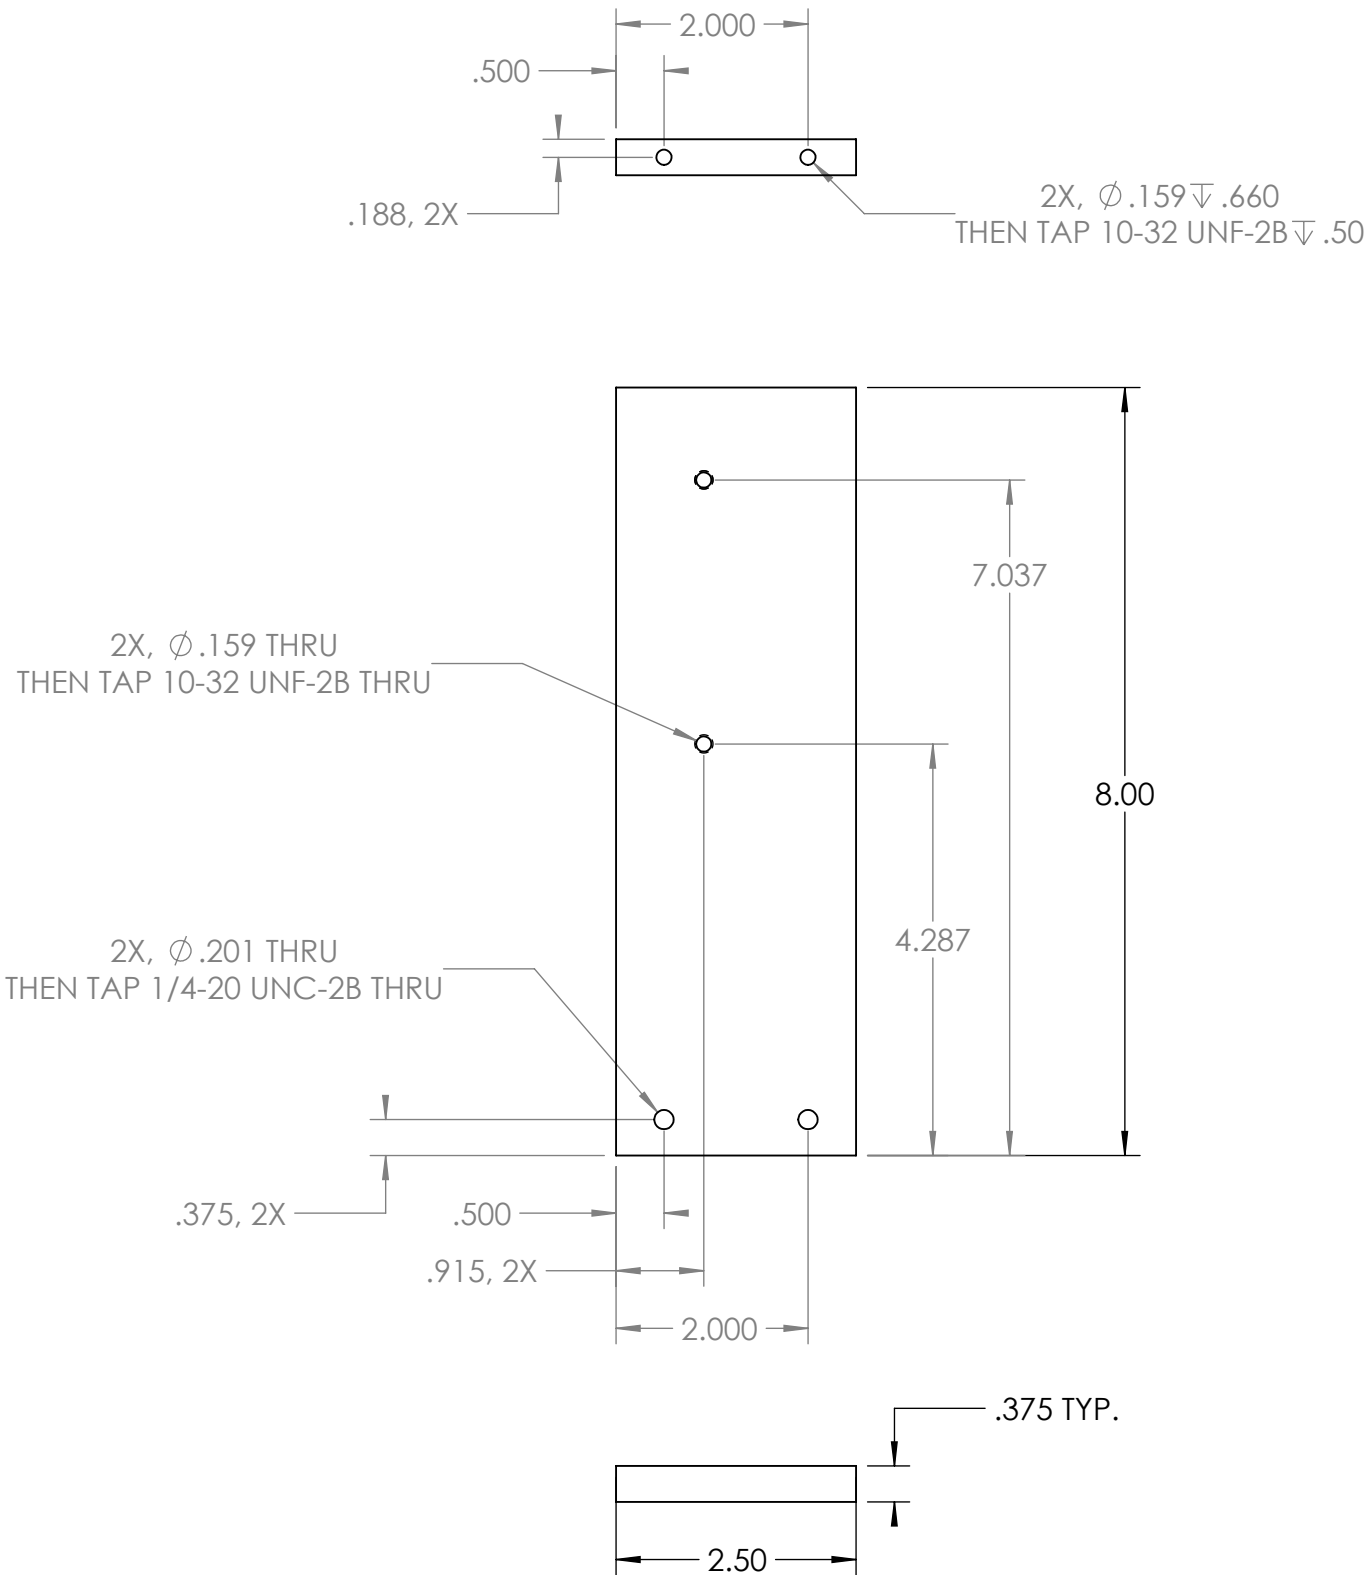

MAT'L = ALUMINUM , QTY = 1

BILL OF MATERIALS											
Shop / Q.C.		UNLESS OTHERWISE SPECIFIED TOLERANCES ARE:				APPROVALS		DATE		Monterey Bay Aquarium Research Institute MBARI 7700 Sandholdt RD. Moss Landing, CA 95039 PH: (831) 775-1700 	
Inspector		1 PLACE DIM ±1/16	2 PLACE DIM ±.02	3 PLACE DIM ±.005	ANGLES ±1°	DRAWN M. TALKOVIC	30 MAR 12	ENGINEER M. TALKOVIC 30 MAR 12			
Shop Foreman		1. DIMENSIONS ARE IN INCHES				CHECKED					
Engineer		2. DIMENSION LIMITS HELD AFTER PLATING.									
		3. REMOVE BURRS AND SHARP EDGES .015 MAX.									
		4. MACHINED FILLET RADII .0150-.030.				PROJECT NO.		701118			
NEXT ASSY Description	NEXT ASSY Number	5. MACHINED DIAMETERS ON A COMMON CENTERLINE CONCENTRIC WITHIN .005				PROJECT		MARS O&M		cRIO mounting plate	
		6. PERPENDICULARITY & PARALLELISM OF MACHINED SURFACES .002 PER INCH. MAX. .012 INCHES FOR SINGLE SURFACE.									
Application		DO NOT SCALE DRAWING				WEIGHT		SIZE B		DWG. NO. 10020810	REV.
								SCALE 1:2		CAD FILE: MECH ENG ON TORNADO	SHEET 1 OF 1

FILE LOCATION: \\Tornado\MARSO&M\PortTestTool-V2\MechanicalDwgs