
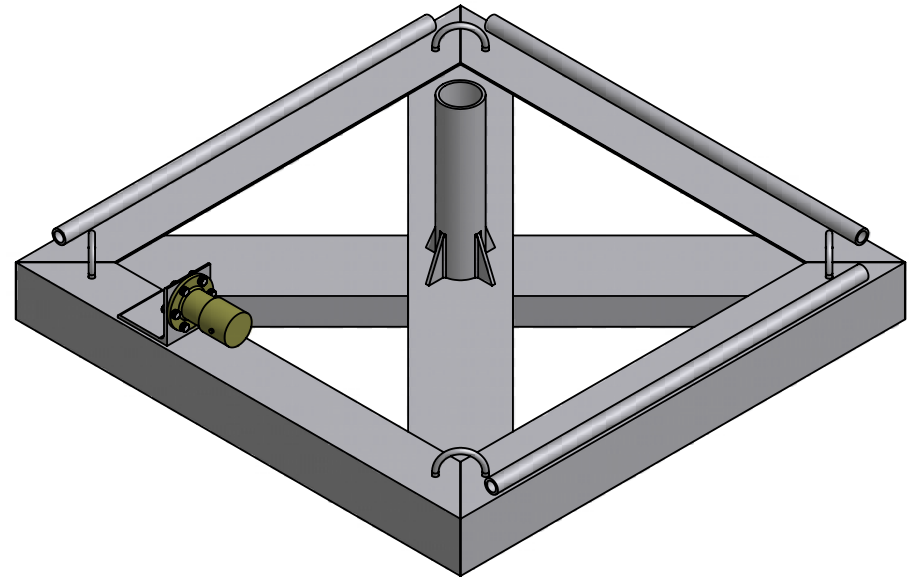


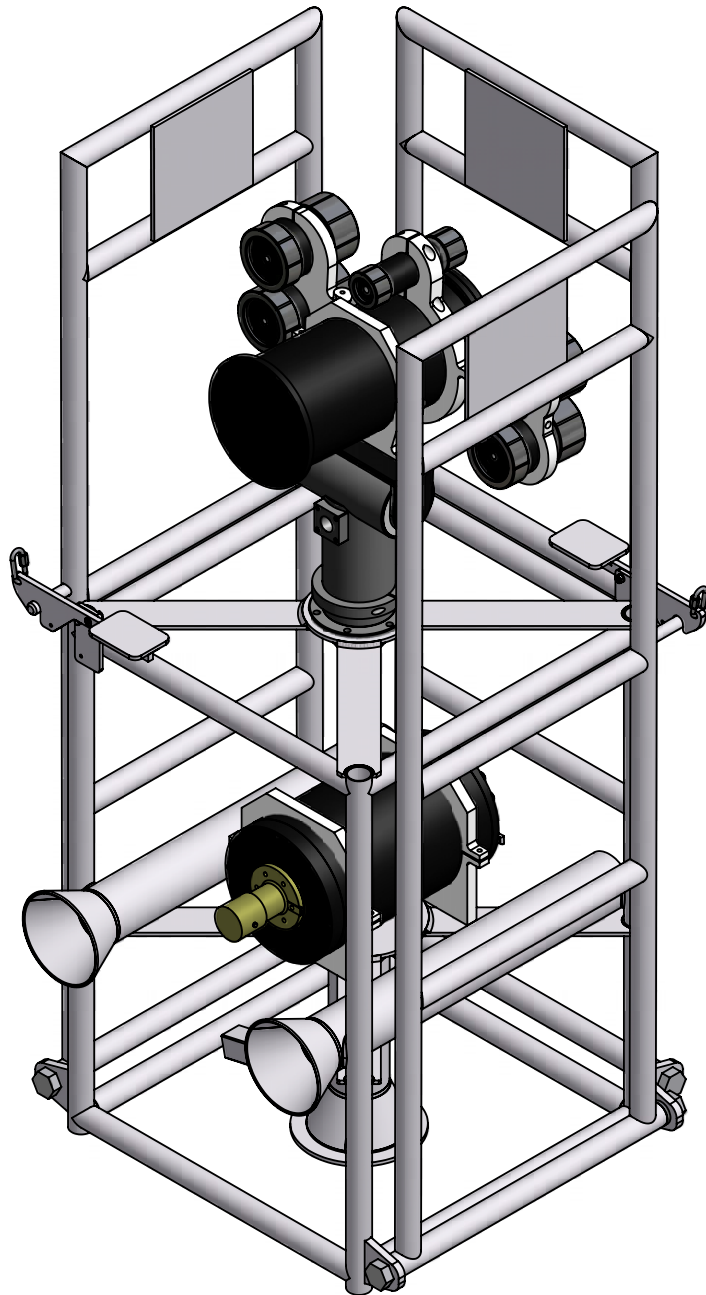

NEXT ASSEMBLY			GENERAL NOTES		
ITEM NO(S)	NEXT ASSEMBLY NO	QTY	REMOVE ALL BURRS AND BREAK ALL SHARP EDGES. ALL MACHINED SURFACES TO BE FINISH UNLESS OTHERWISE NOTED. DIMENSIONS IN INCHES UNLESS OTHERWISE NOTED.		
			DECIMALS FRACTIONS ANGULAR $x \pm .030$ $x' \pm 30'$ $xx \pm .015$ $\pm \frac{1}{x}$ $x' \pm 15'$ $xxx \pm .005$		
			DRAWN BY K Russ 6/27/2006		
			DESIGNED BY		
			CHECKED BY		
			PROJECT MANAGER L Frey		
			ENG'R. APPROVED		
			HARBOR BRANCH OCEANOGRAPHIC INSTITUTION, INC.		
			PROJECT Eye In The Sea - MARS		
			TITLE EITS FRAME AND BASE		
			SIZE C	DRAWING No.	REV -
			SCALE	SHEET 1 OF 1	