


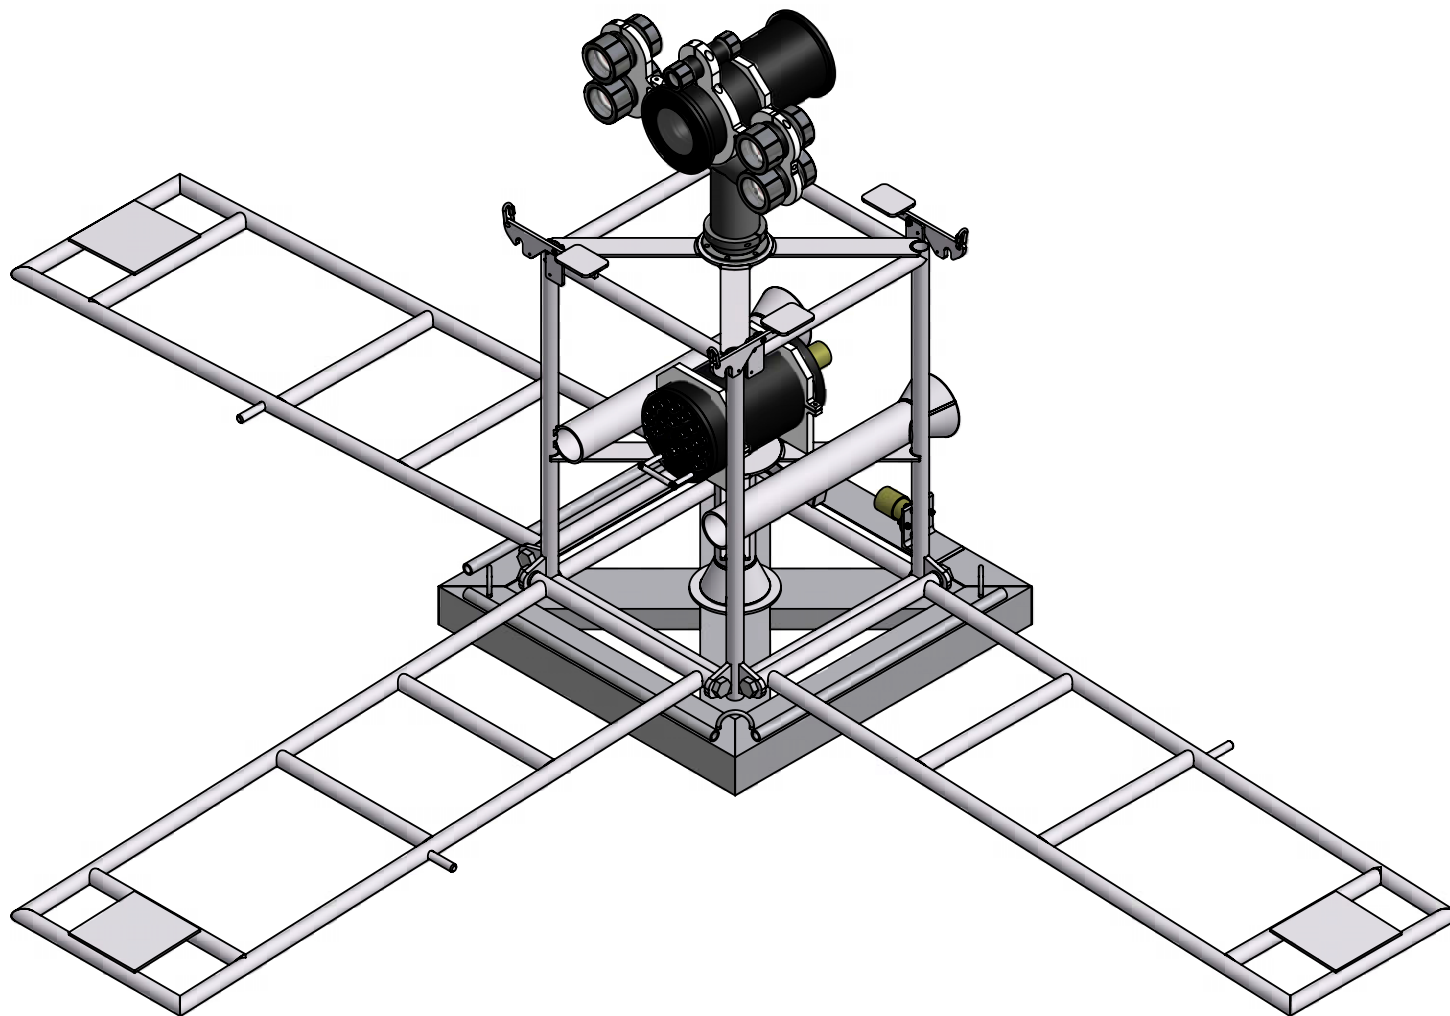

NEXT ASSEMBLY			GENERAL NOTES		
ITEM NO.	NEXT ASSEMBLY NO.	QTY.	REMOVE ALL BURRS AND BREAK ALL SHARP EDGES.		
			ALL MACHINED SURFACES TO BE FINISH UNLESS OTHERWISE NOTED.		
			DIMENSIONS IN INCHES UNLESS OTHERWISE NOTED.		
			TOLERANCES		
			DECIMALS	FRACTIONS	ANGULAR
			x ± .030	± 1	x' ± 30'
			xx ± .015		x' ± 15'
			xxx ± .005		
			DRAWN BY K. Russ		
			DESIGNED BY 6/27/2008		
			CHECKED BY		
			PROJECT MANAGER L. Frey		
			ENG'R. APPROVED		

HARBOR BRANCH OCEANOGRAPHIC INSTITUTION, INC.		
PROJECT Eye In The Sea - MARS		
TITLE EITS OPEN		
SIZE C	DRAWING No.	REV -
SCALE	SHEET 1	OF 1