



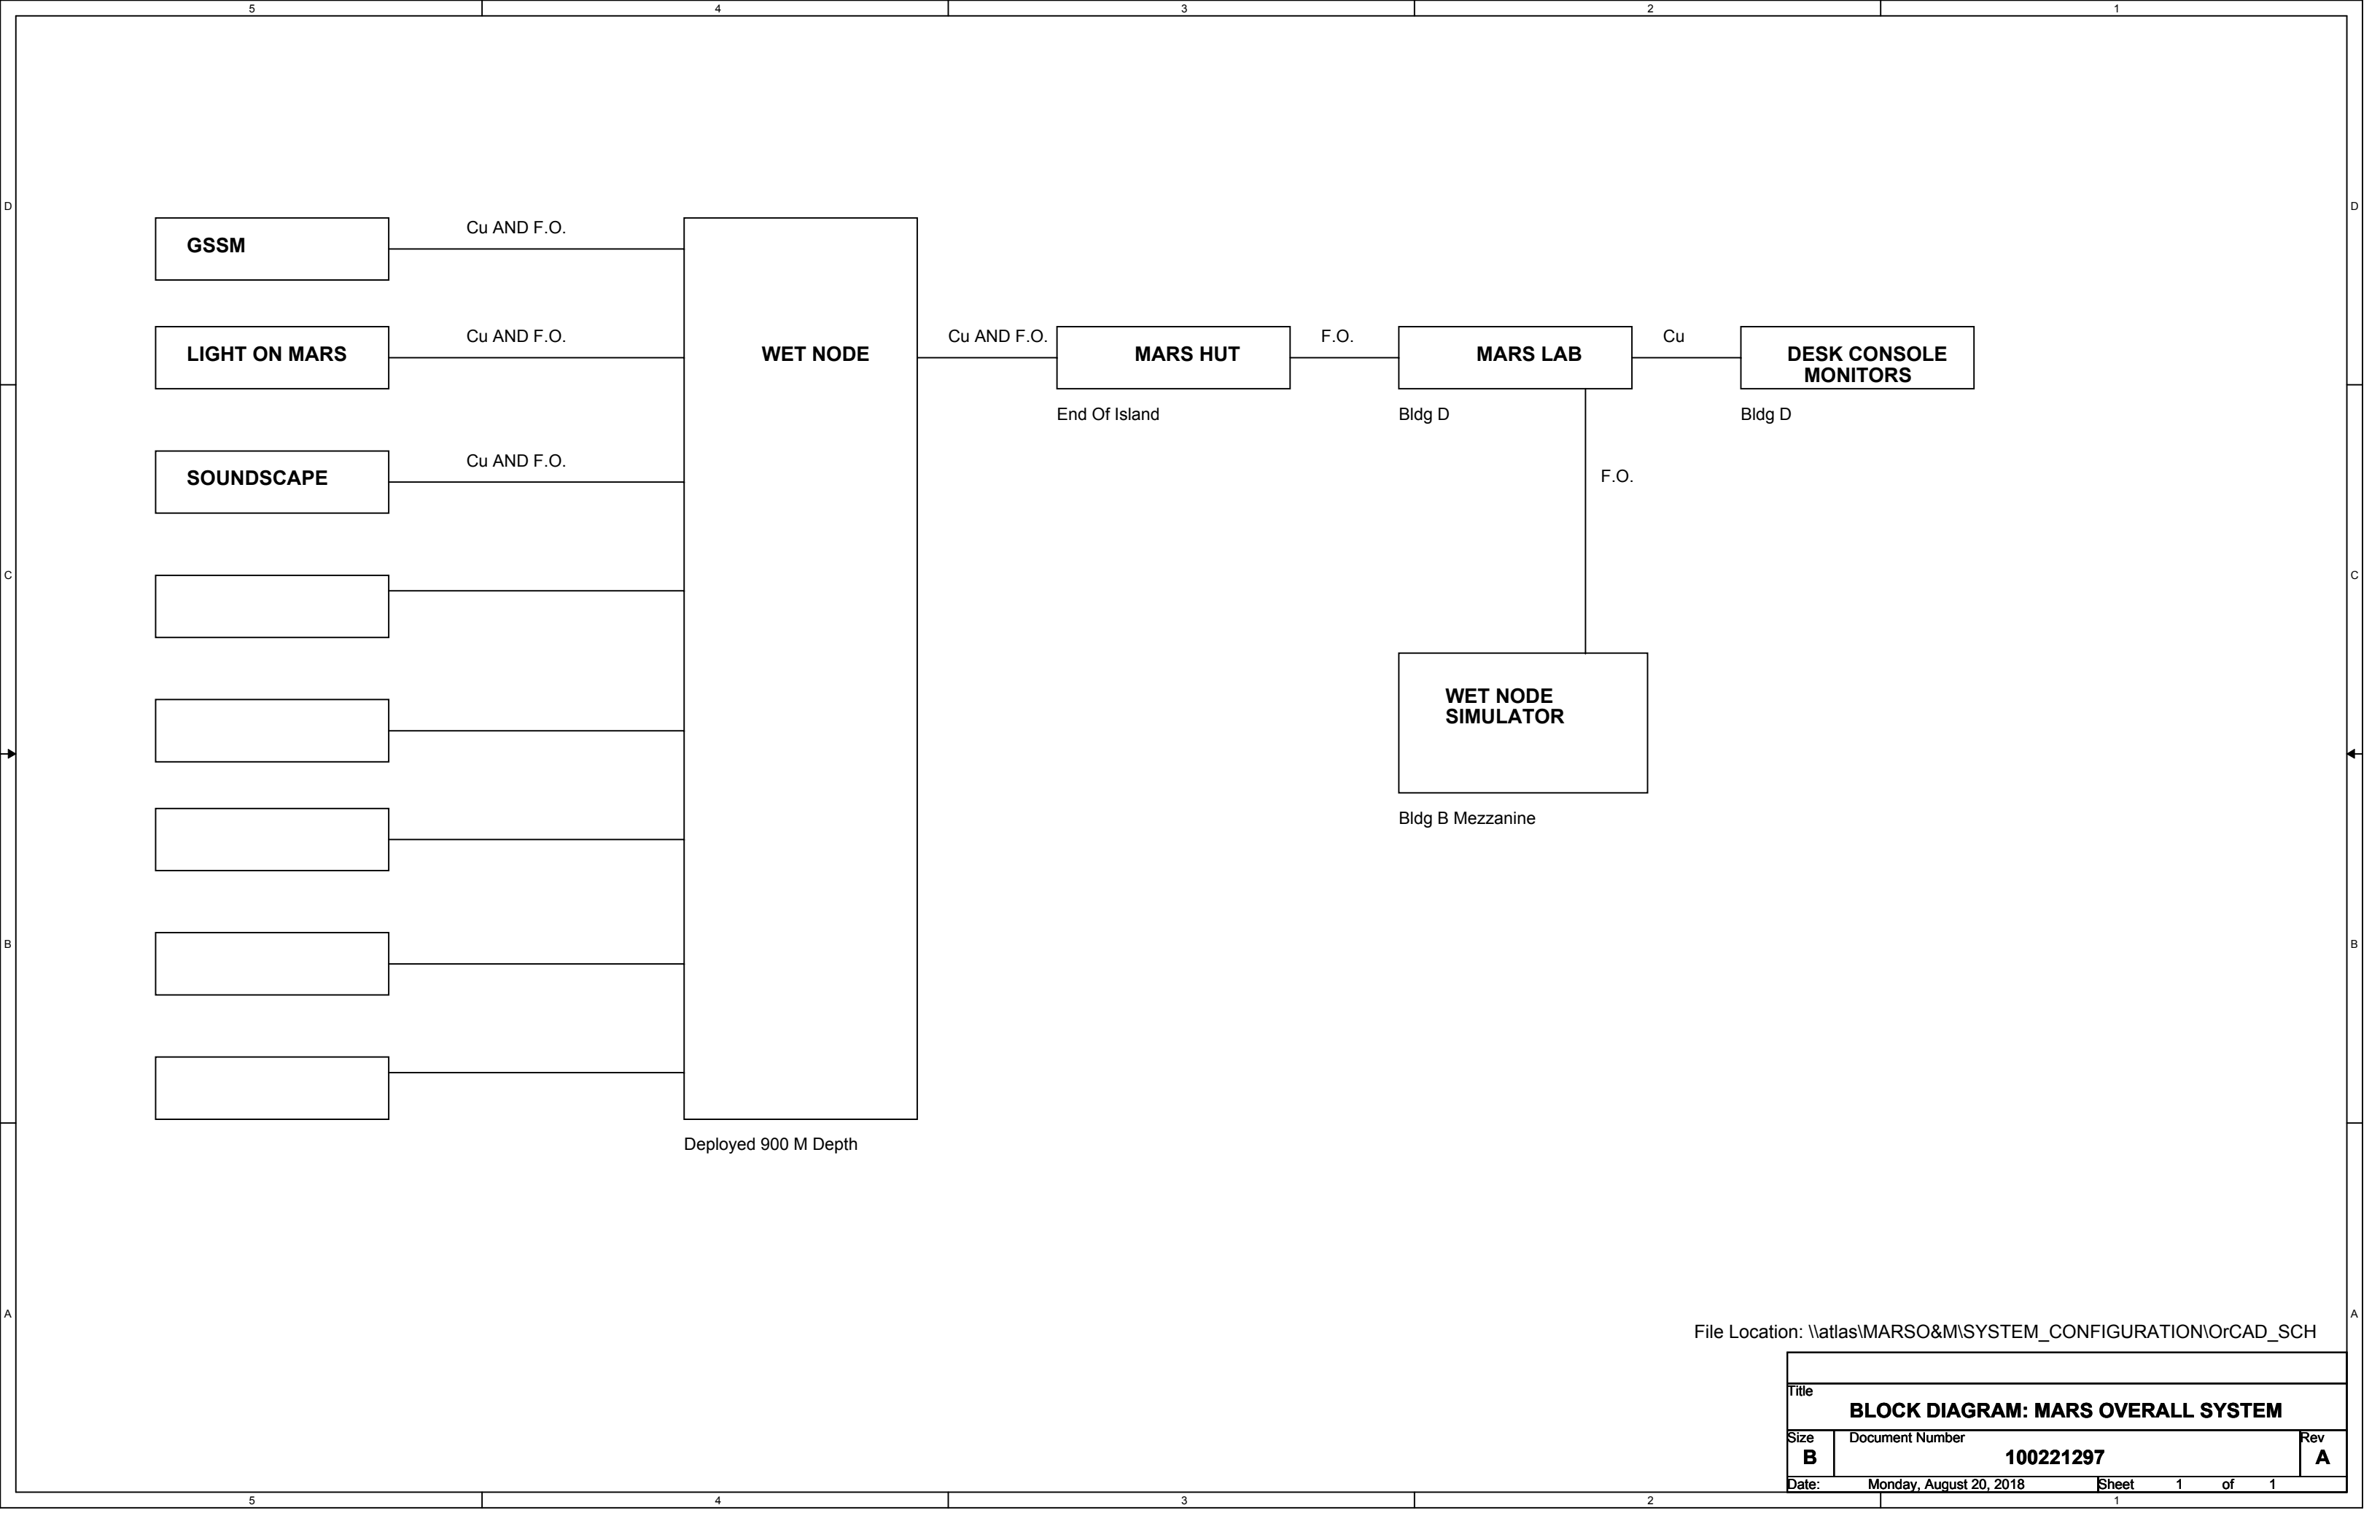

Title			
BLOCK DIAGRAM: MARS OVERALL SYSTEM			
Size	Document Number		Rev
B	100221297		A
Date:	Monday, August 20, 2018		Sheet 1 of 1

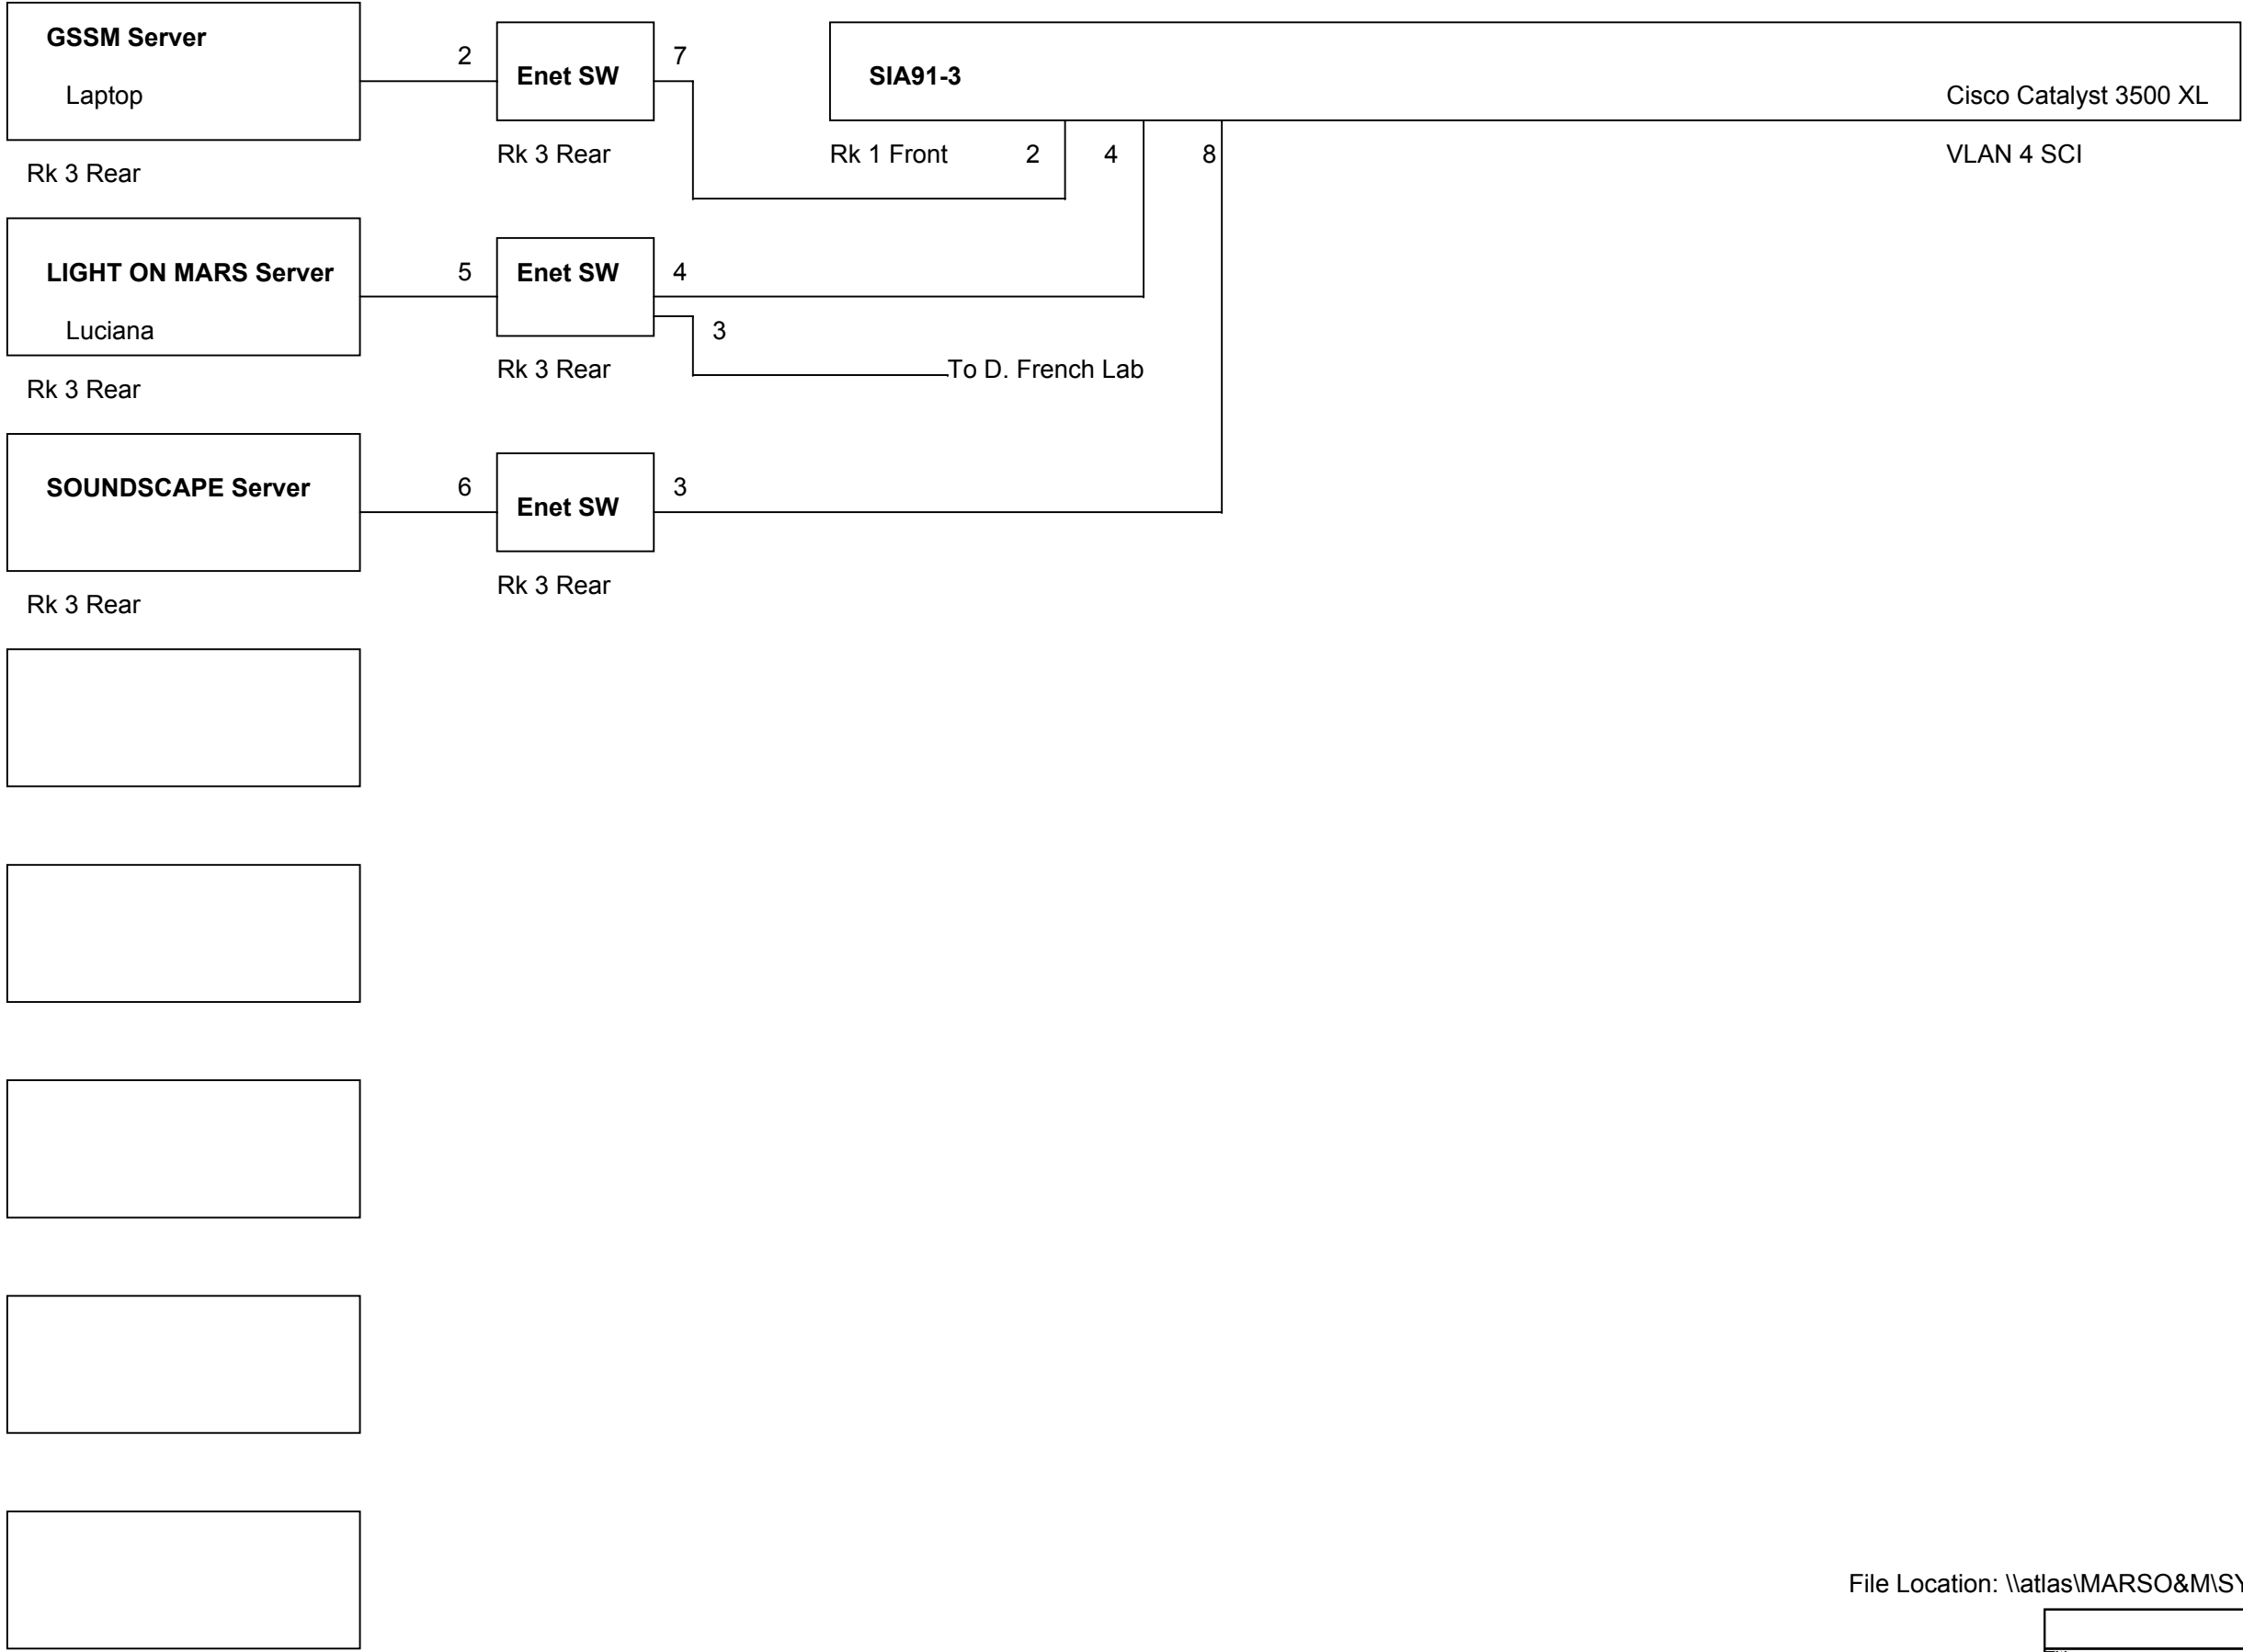

File Location: \\atlas\MARSO&M\SYSTEM_CONFIGURATION\OrCAD_SCH

Title			
MARS SCIENCE SERVERS			
Size	Document Number		Rev
B	100221297		A
Date:	Monday, August 20, 2018		Sheet 1 of 1

MARS DCS Server

10.91.128.57
nms91-1

OS: Centos 6.7
Kernel Linux 2.6.32...
Gnome 2.28.2

hp Proliant Gen 8

MRA91-01

R 1 R

Cisco Catalyst 3750

OC SAIL (top)

Fiber A

R 1 F

KVM Switch

PMACS Remote

R 1 R

MONITOR

WNS SVR

PMACS Server

10.91.128.15
pmacs91-1

OS: Win 7 Pro 6.1 SP 1

hp Proliant DL360G5

MONITOR

PMACS WNS Server

OS: Linux
Red Hat Enterprise
Rel 3 Taroon update 8

hp Proliant DL360G5

5 Port Switch WNS

R 2 R

STAR TECH
Fiber Optic Cnvtr
5 & 6

R 2 R

5 Port Switch WNS

R 4 R

5 Port Switch WNS

S.E.Bench Shelf

Desktop CPU

Vaquita

GPS ANTENNA

CNS CLOCK II





Rk 2

AFL-300
Fiber Optic Cnvtr

TX1

File Location: \\atl\atl\MARSO&M\SYSTEM_CONFIGURATION\OrCAD_SCH

Title		
MARS SERVERS, MARS LAB BLDG D		
Size	Document Number	Rev
B	100221297	A
Date:	Tuesday, August 21, 2018	Sheet 1 of 1

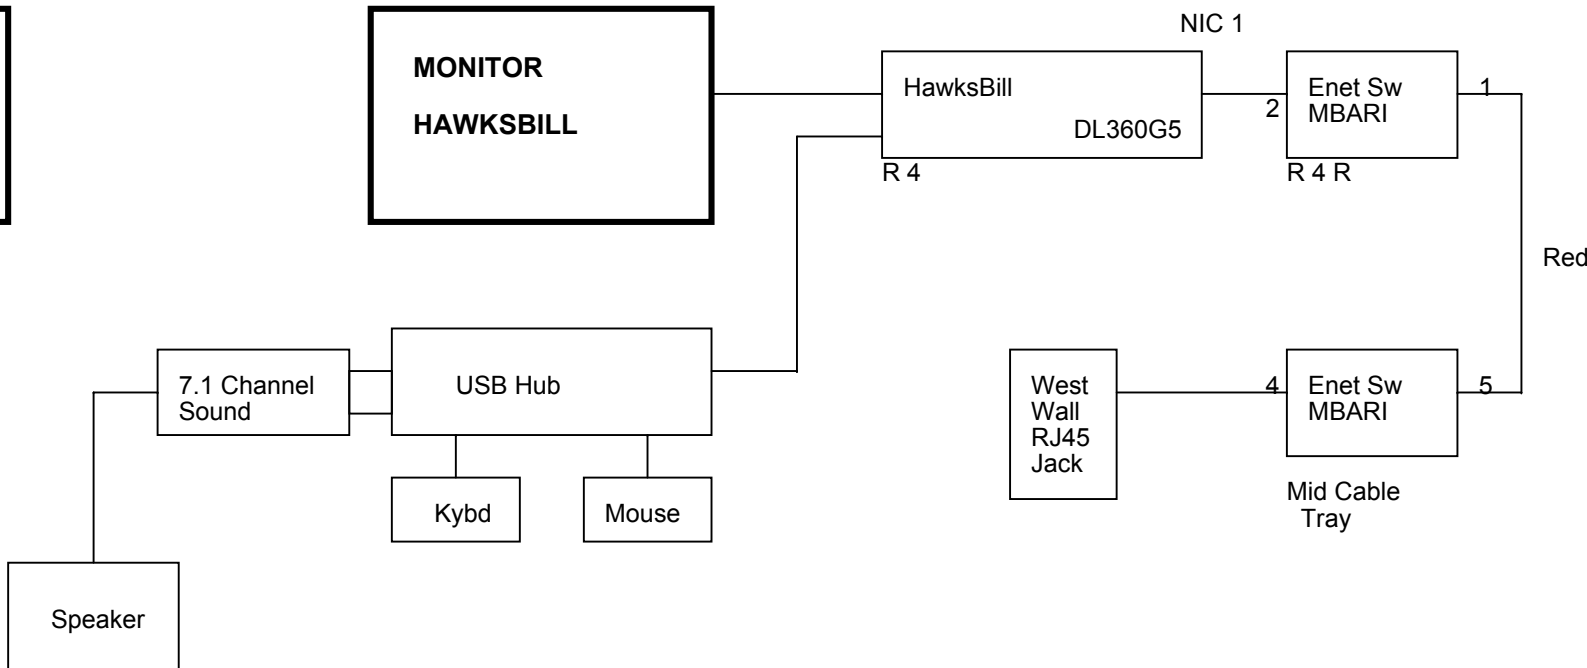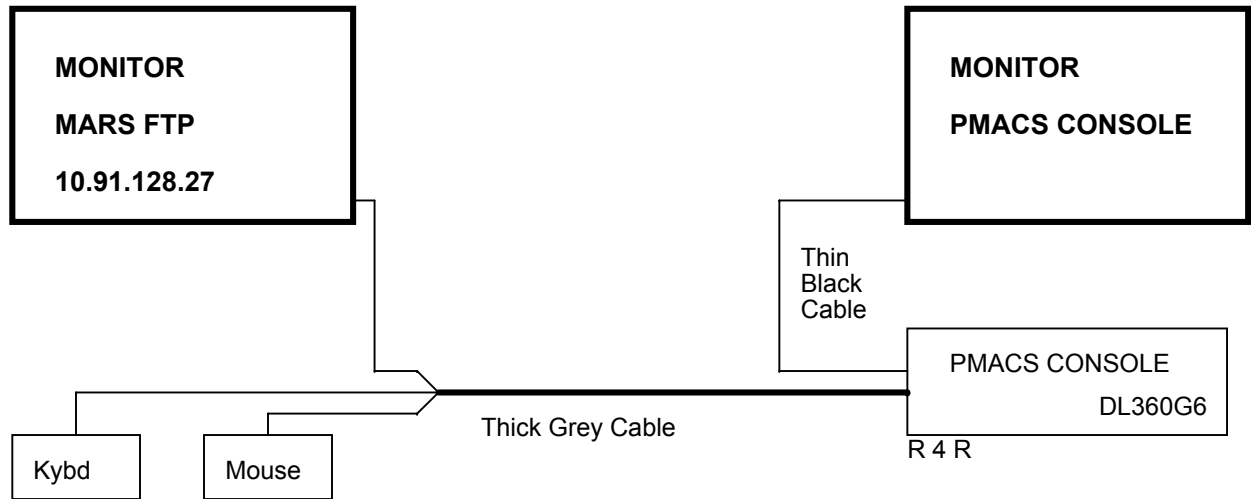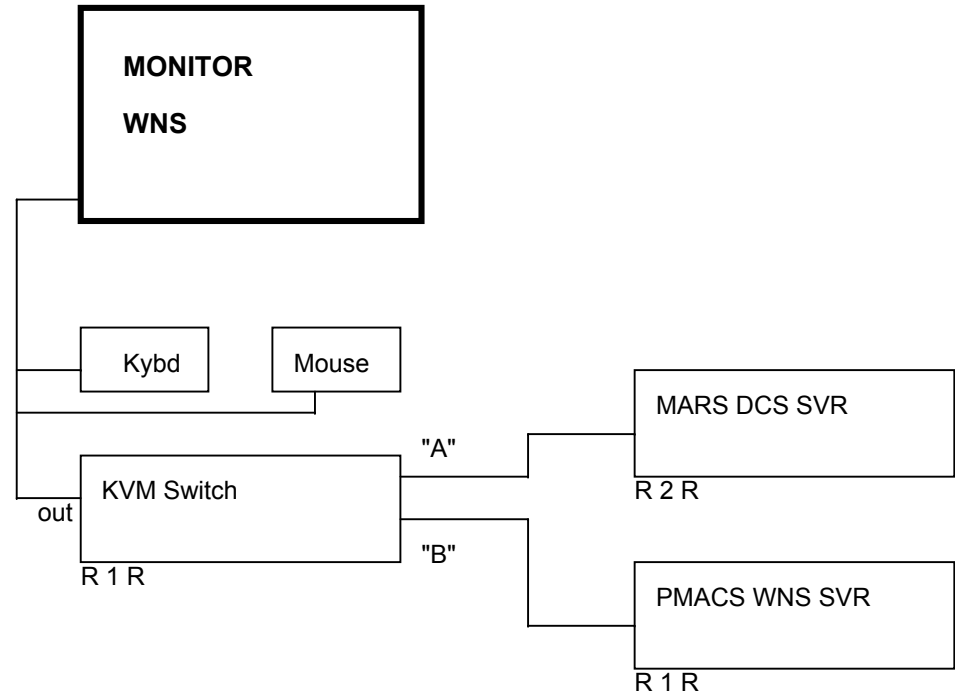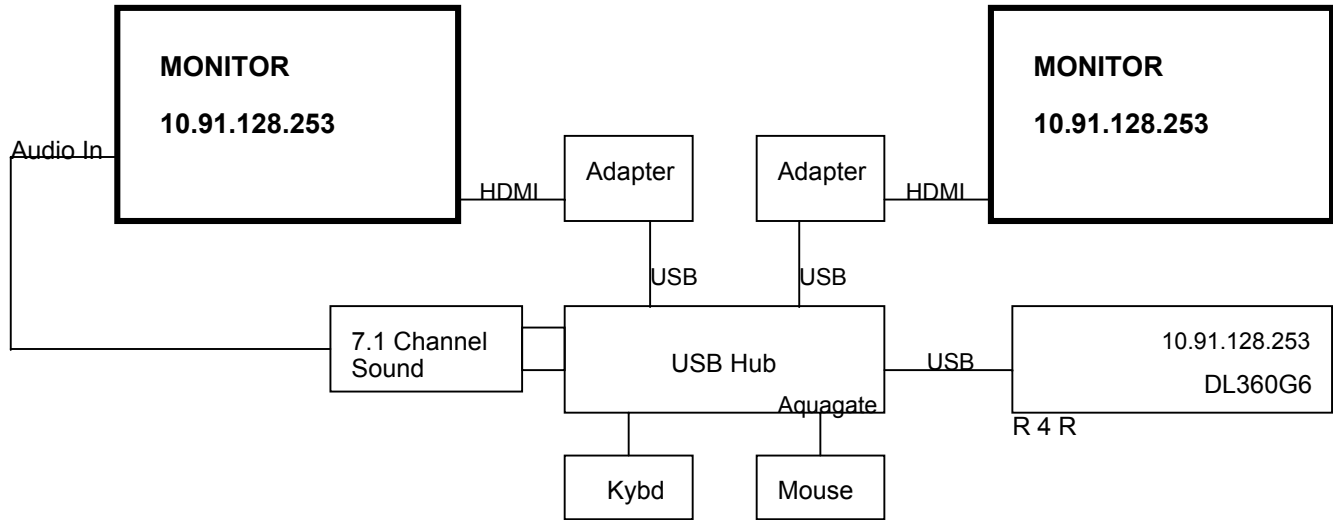

File Location: \\atlas\MARSO&M\SYSTEM_CONFIGURATION\OrCAD_SCH

Title		
MARS BLDG D - DESK CONSOLE MONITORS		
Size	Document Number	Rev
B	100221297	A
Date:	Tuesday, August 21, 2018	Sheet 1 of 1

