






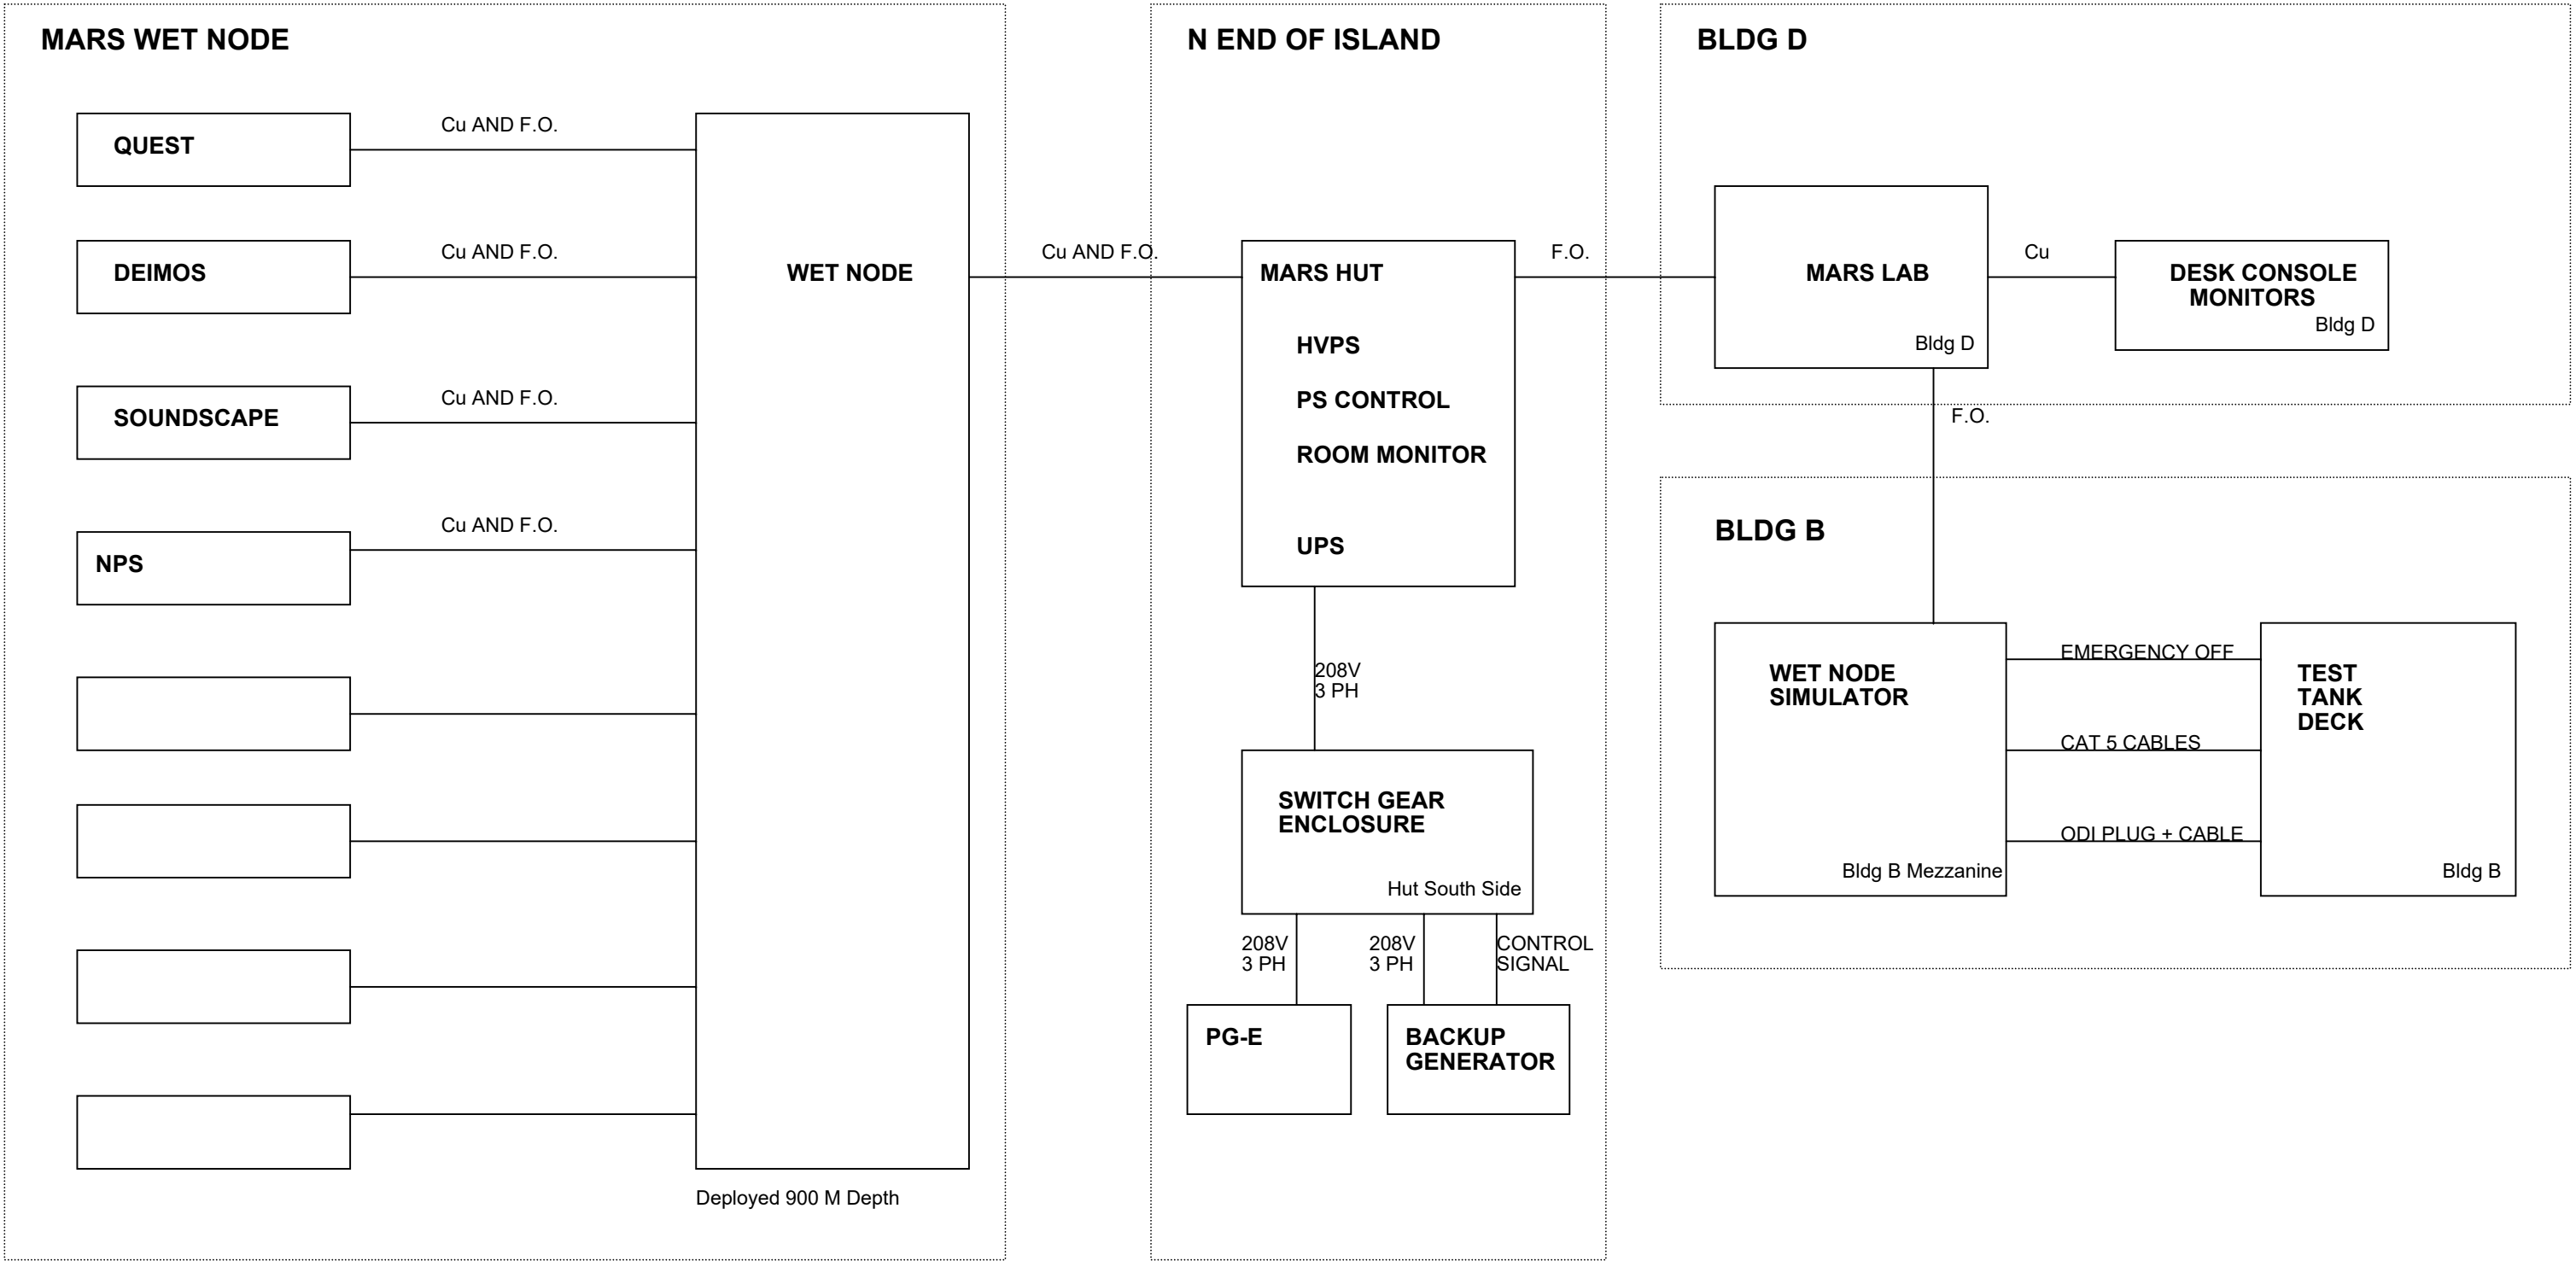


File Location: \\atlas\\ProjectLibaray\\MARSO&M\\Schematics_DRT\\OrCAD_SCH\\MARS_CABLE_PLANT.DSN

Title			
BLOCK DIAGRAM: MARS OVERALL SYSTEM			
Size	Document Number		Rev
B	100221297		B
Date:	Thursday, November 18, 2021	Sheet	1 of 7

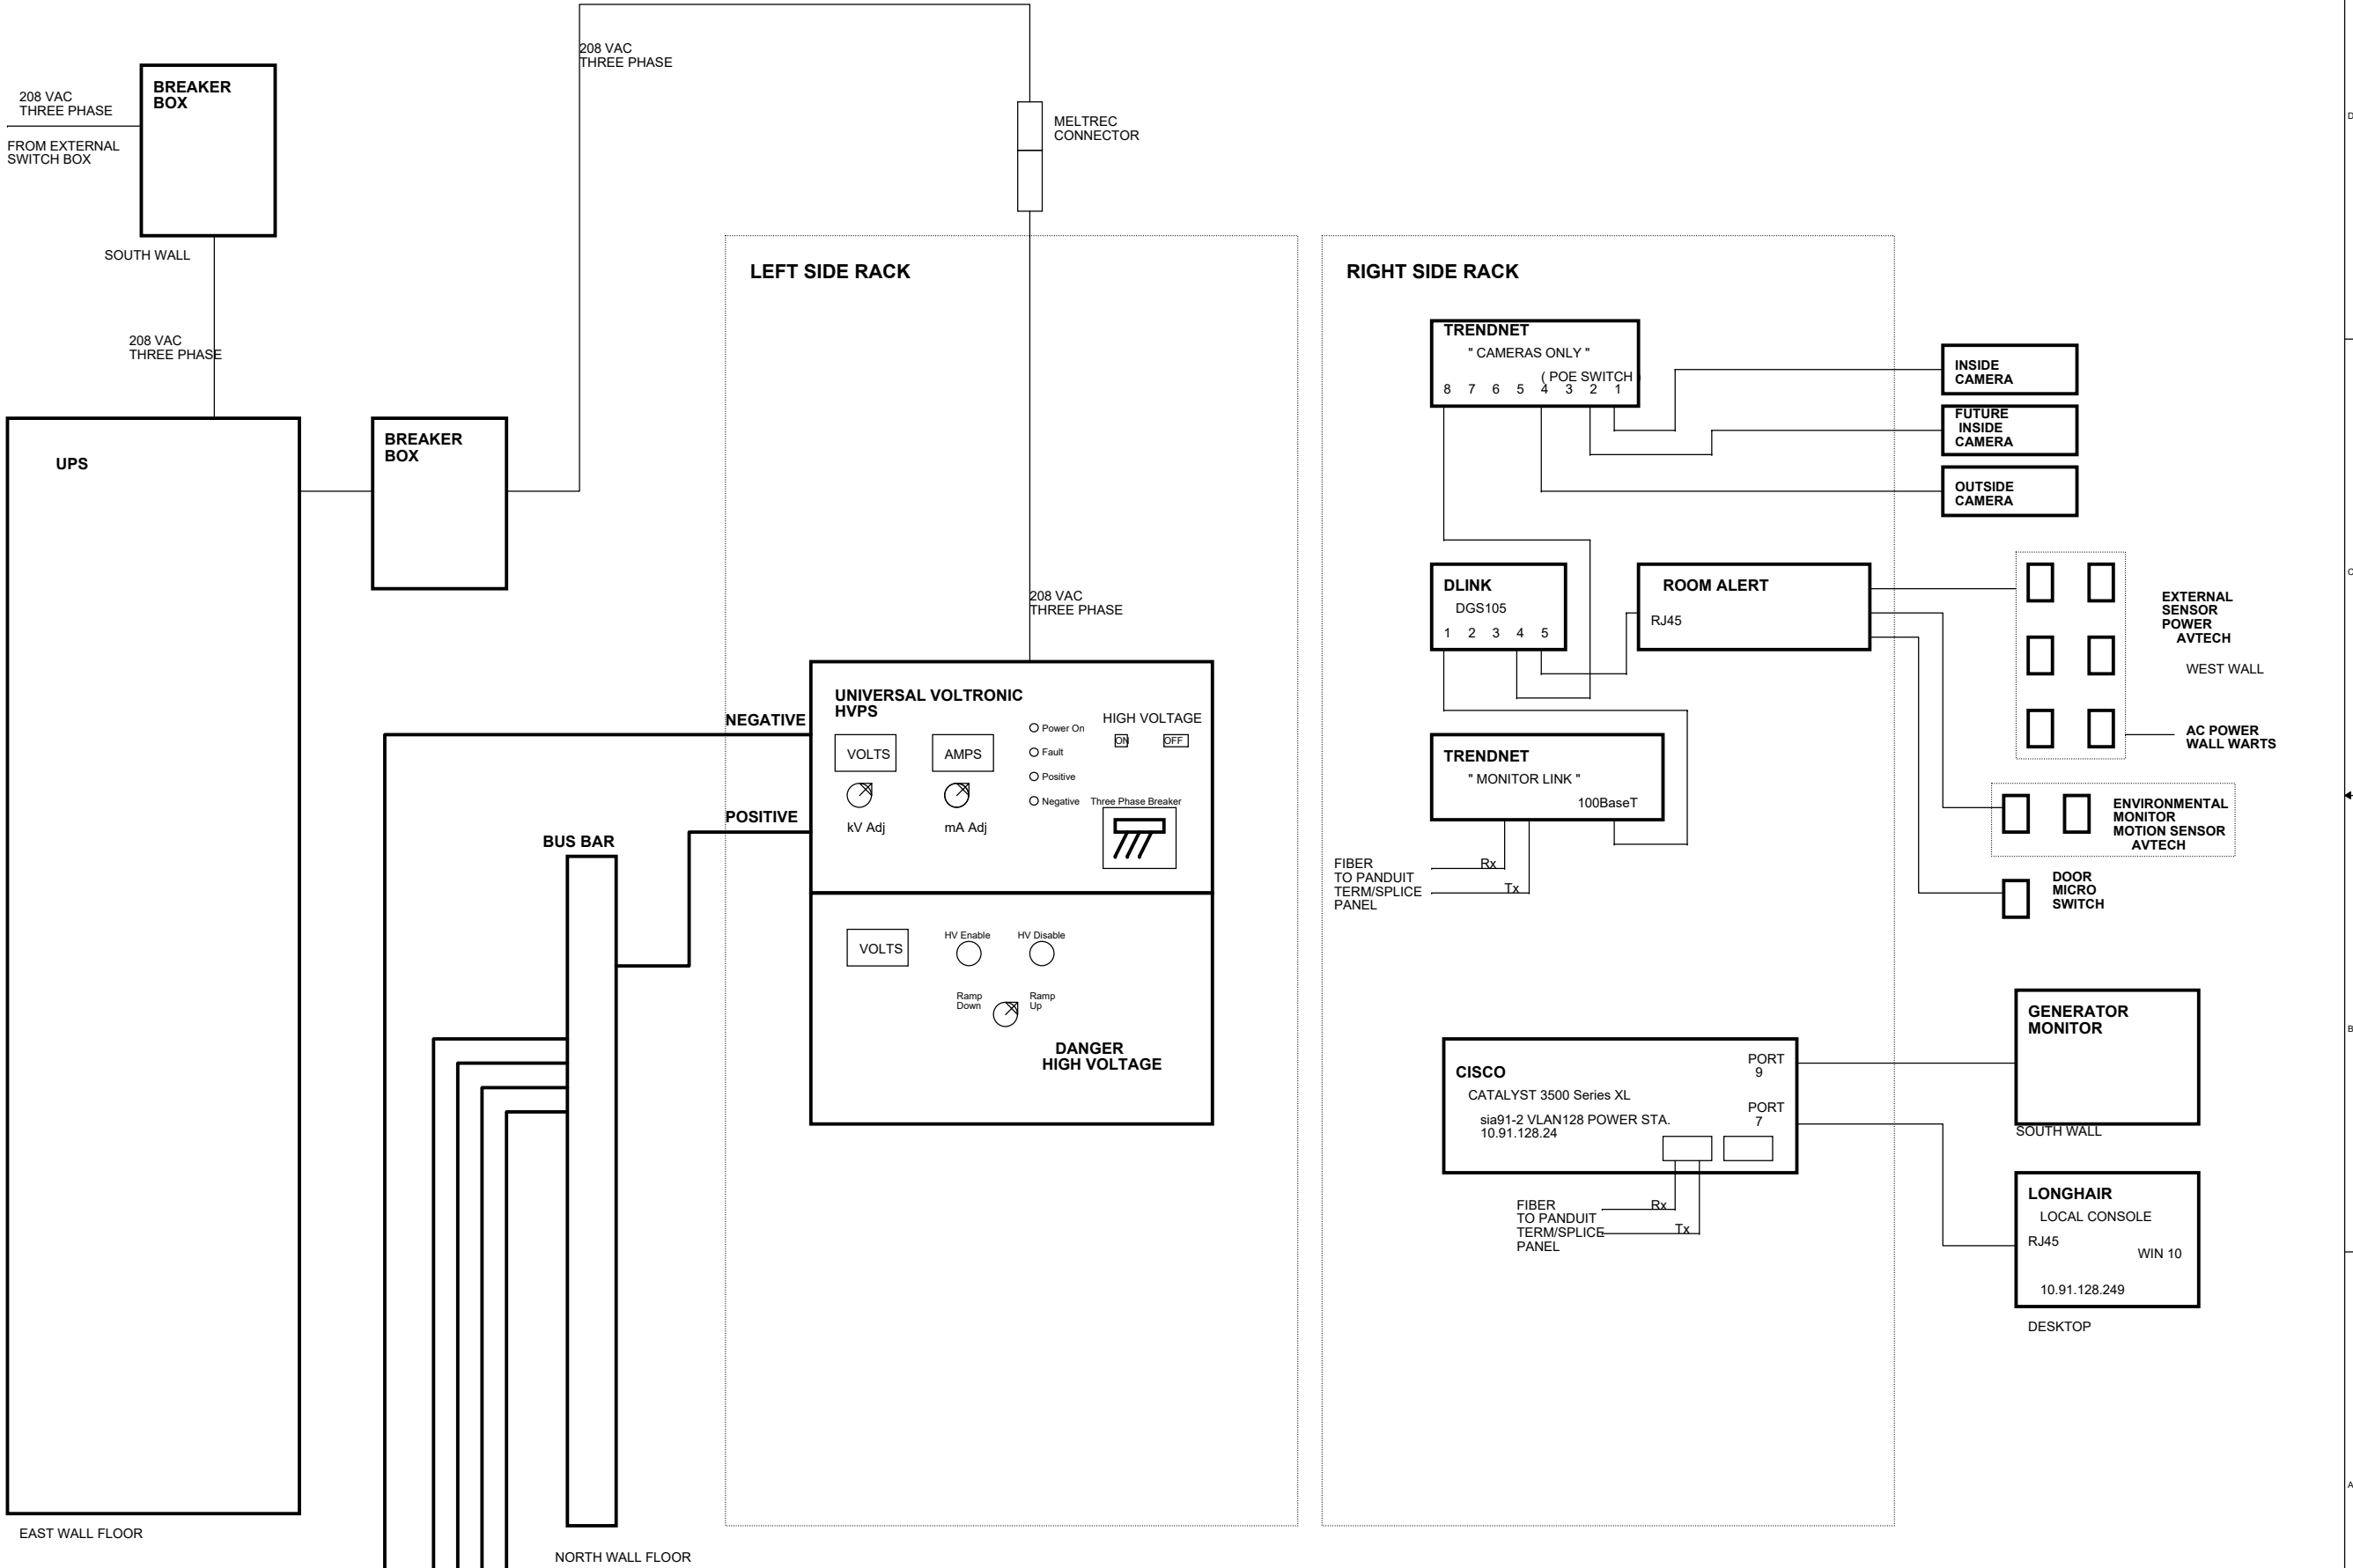

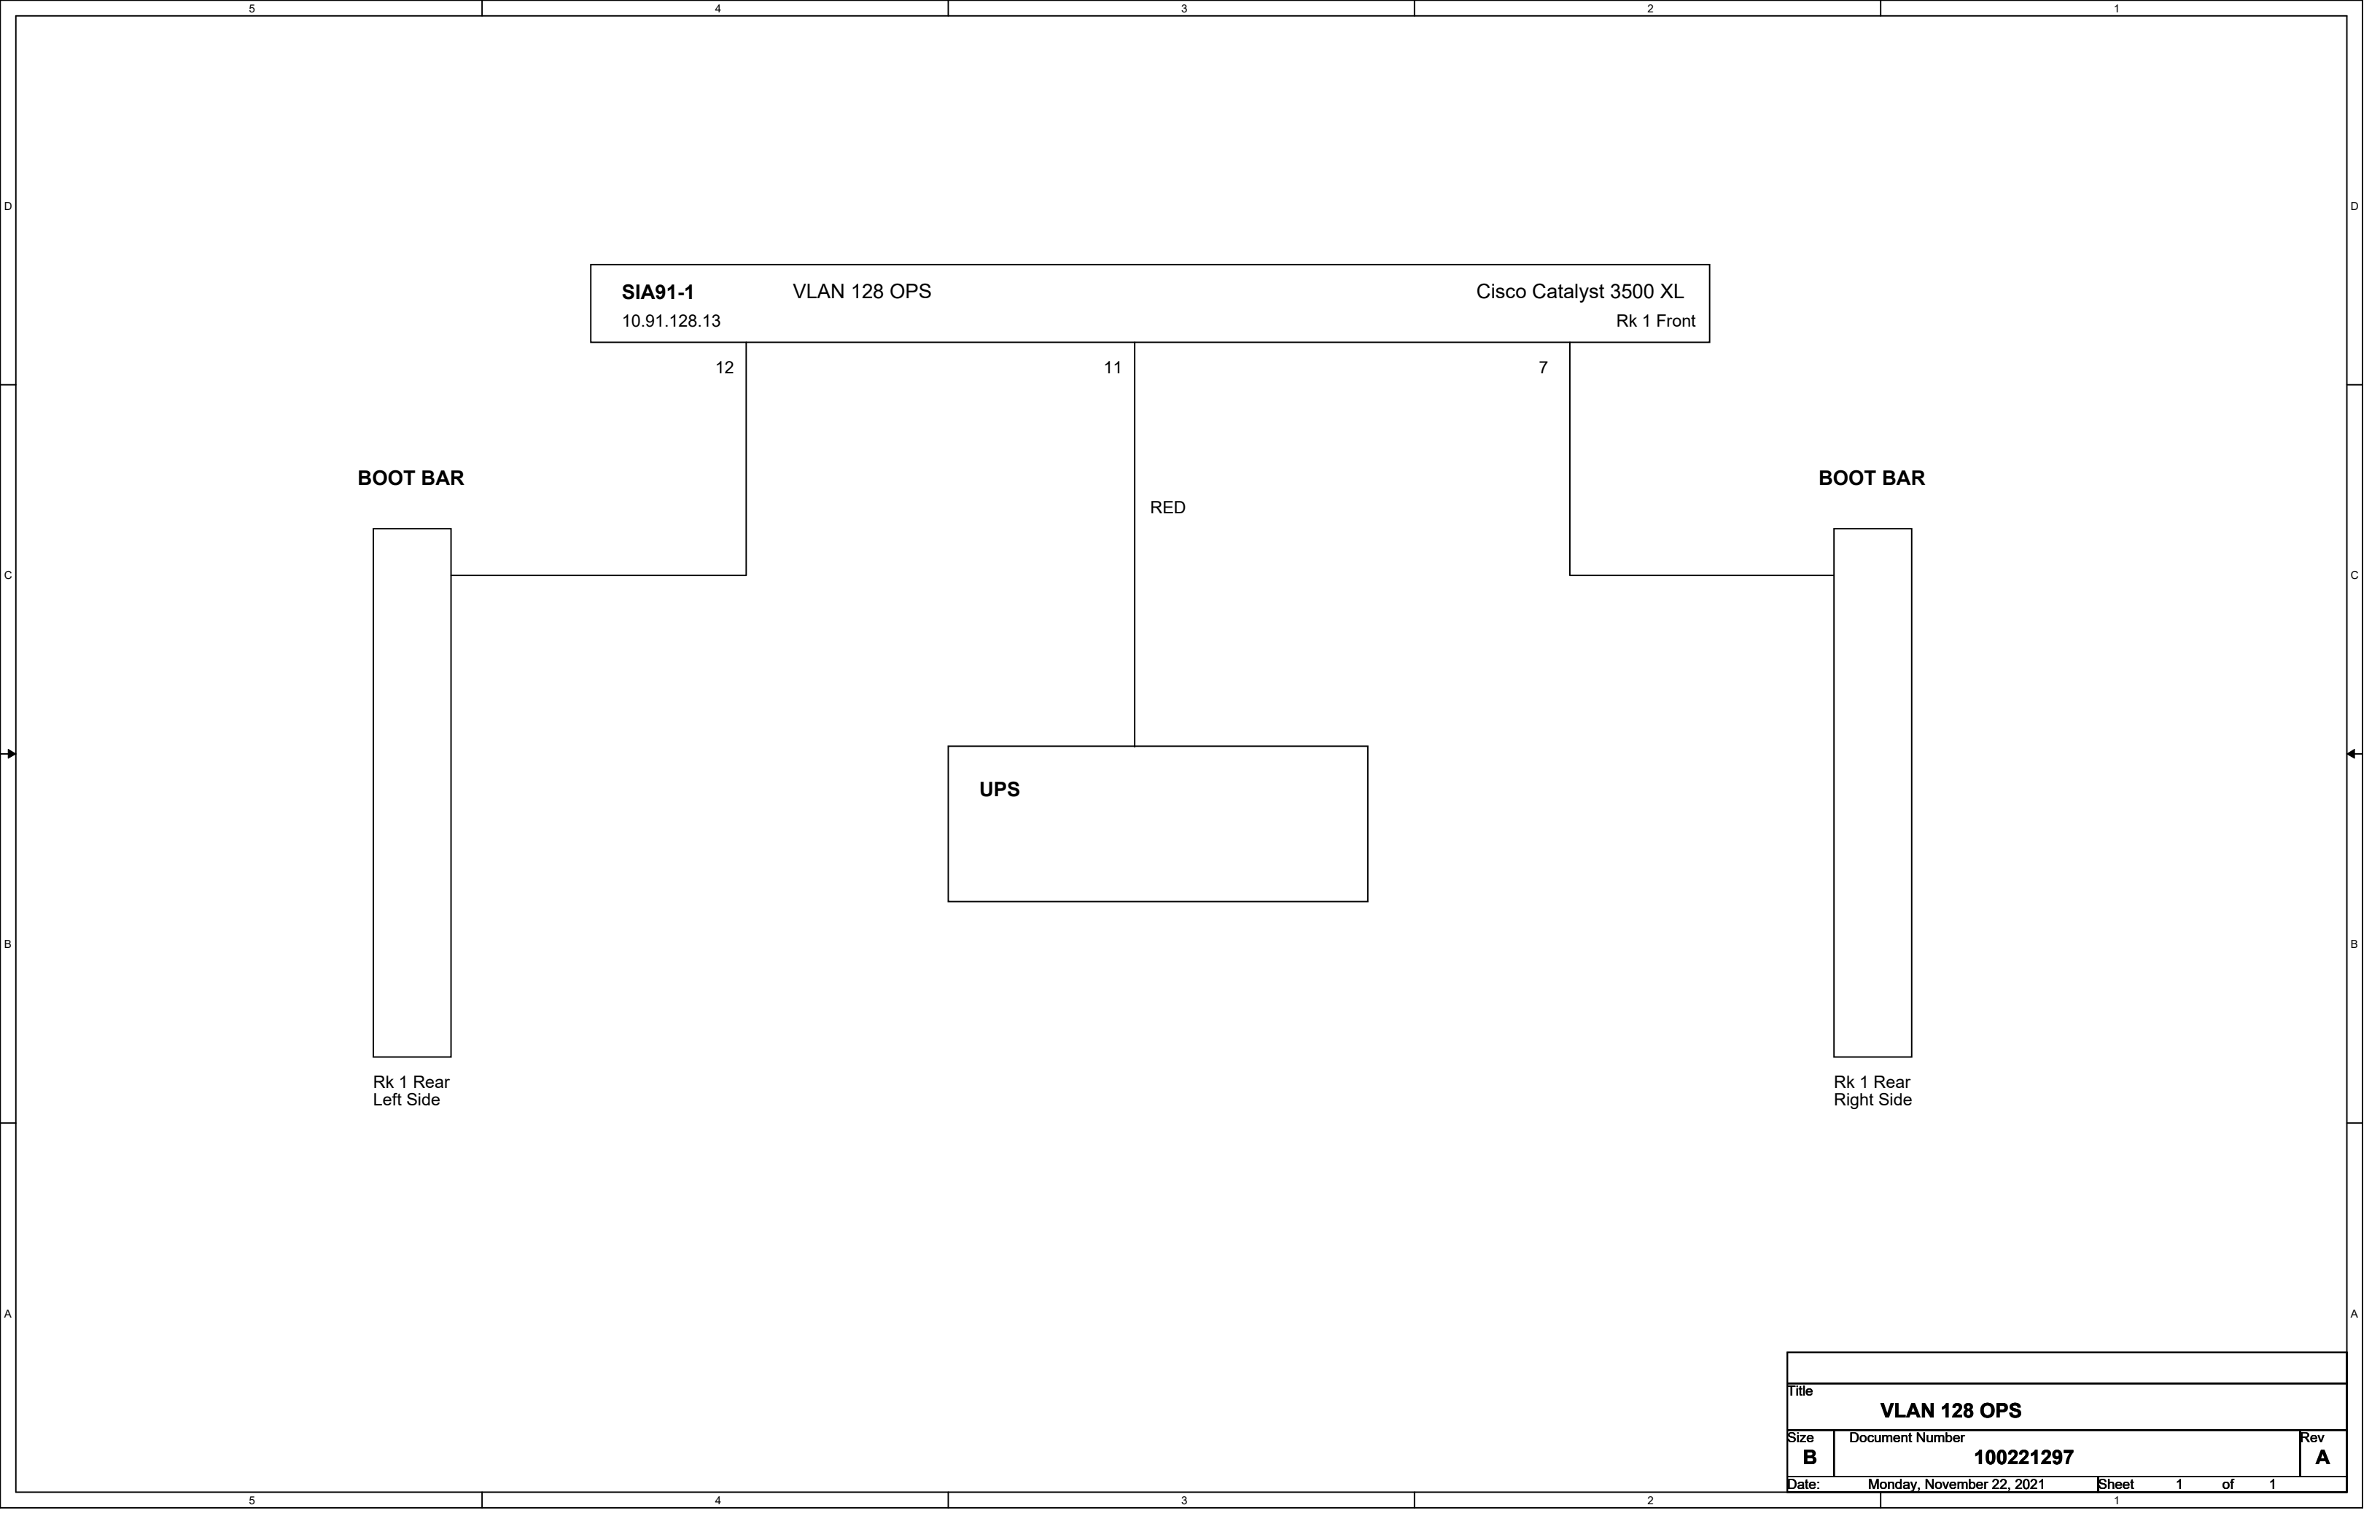

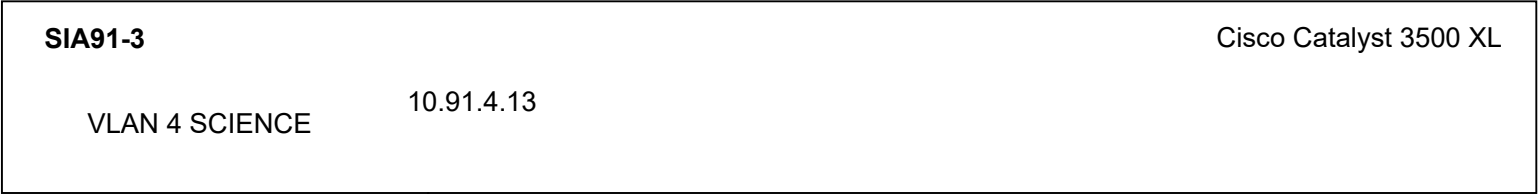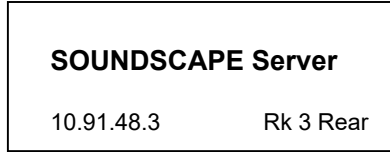 


Rk 1 Front

8



6

3

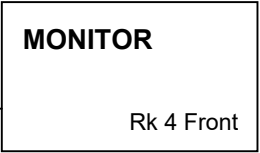


Rk 1 Front

7

11

12

**BOOT
BAR**

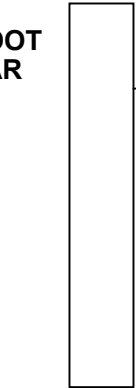

Rk 1 Rear
Right Side



**BOOT
BAR**




Rk 1 Rear
Left Side

File Location: \\atlas\ProjectLibaray\MARSO&M\Schematics_DRT\OrCAD_SCH\MARS_CABLE_PLANT.DSN

Title		
MARS SCIENCE SERVERS		
Size	Document Number	Rev
B	100221297	A
Date:	Thursday, November 18, 2021	Sheet 2 of 7



MARS SERVERS, MARS LAB BLDG D

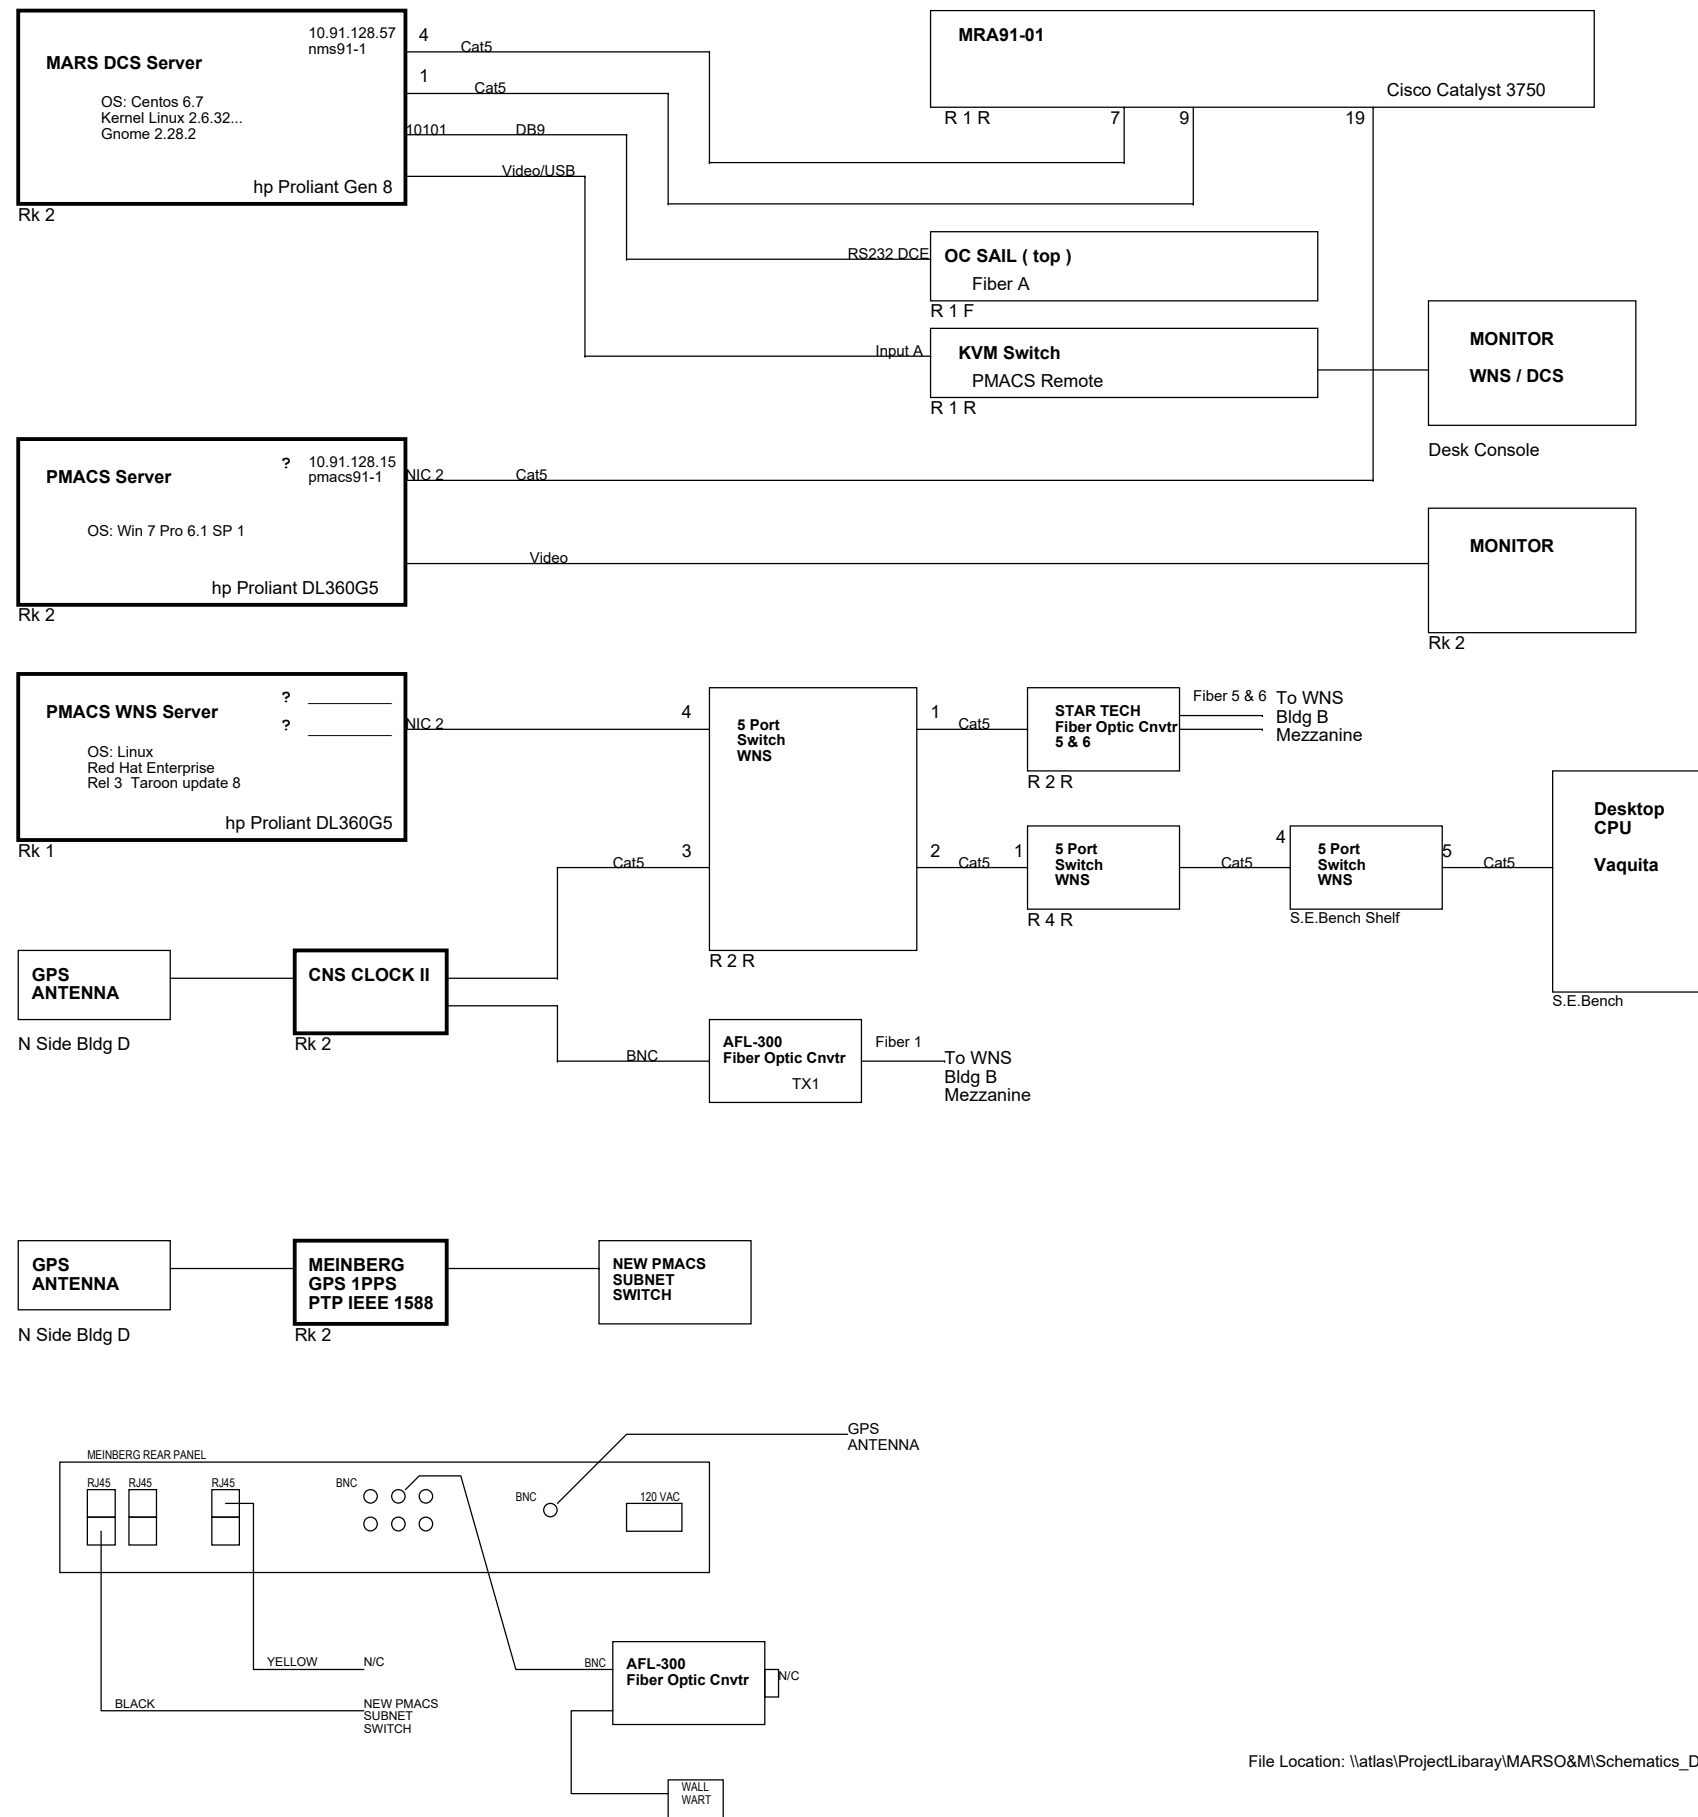

File Location: \\atlas\ProjectLibaray\MARSO&M\Schematics_DRT\OrCAD_SCH\MARS_CABLE_PLANT.DSN

Title				
MARS SERVERS, MARS LAB BLDG D				
Size	Document Number			Rev
C	100221297			A
Date:	Monday, November 22, 2021	Sheet	3	of 7

DESK CONSOLE MONITORS

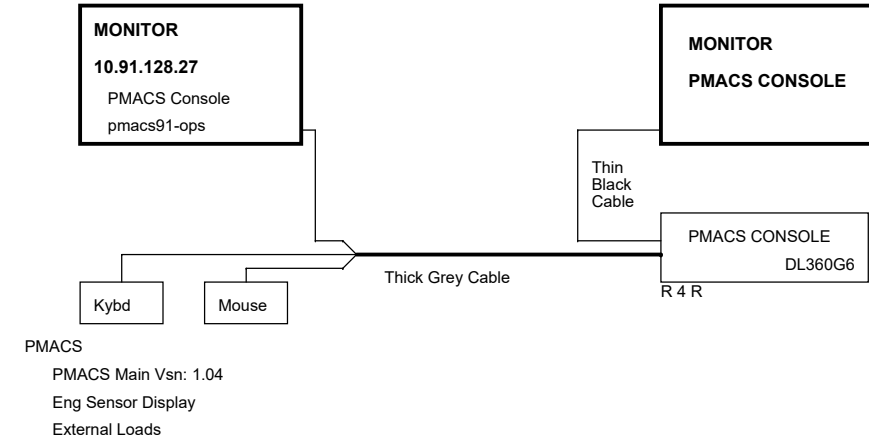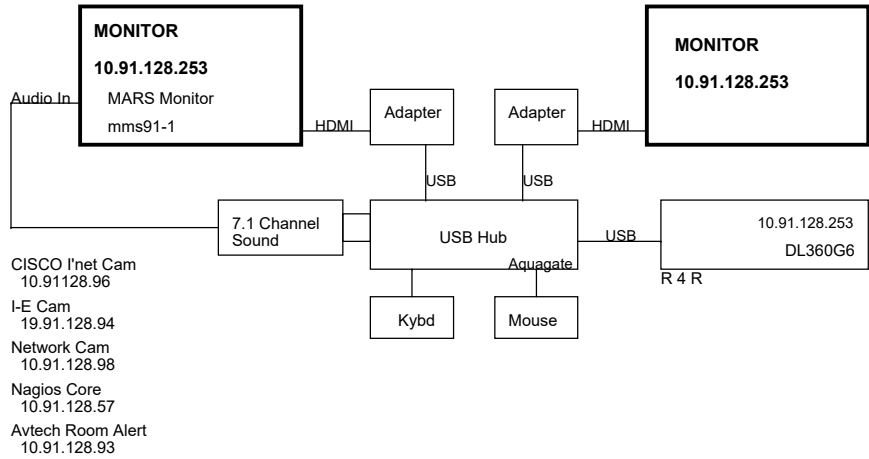

RACK MOUNTED CONSOLE MONITORS

