



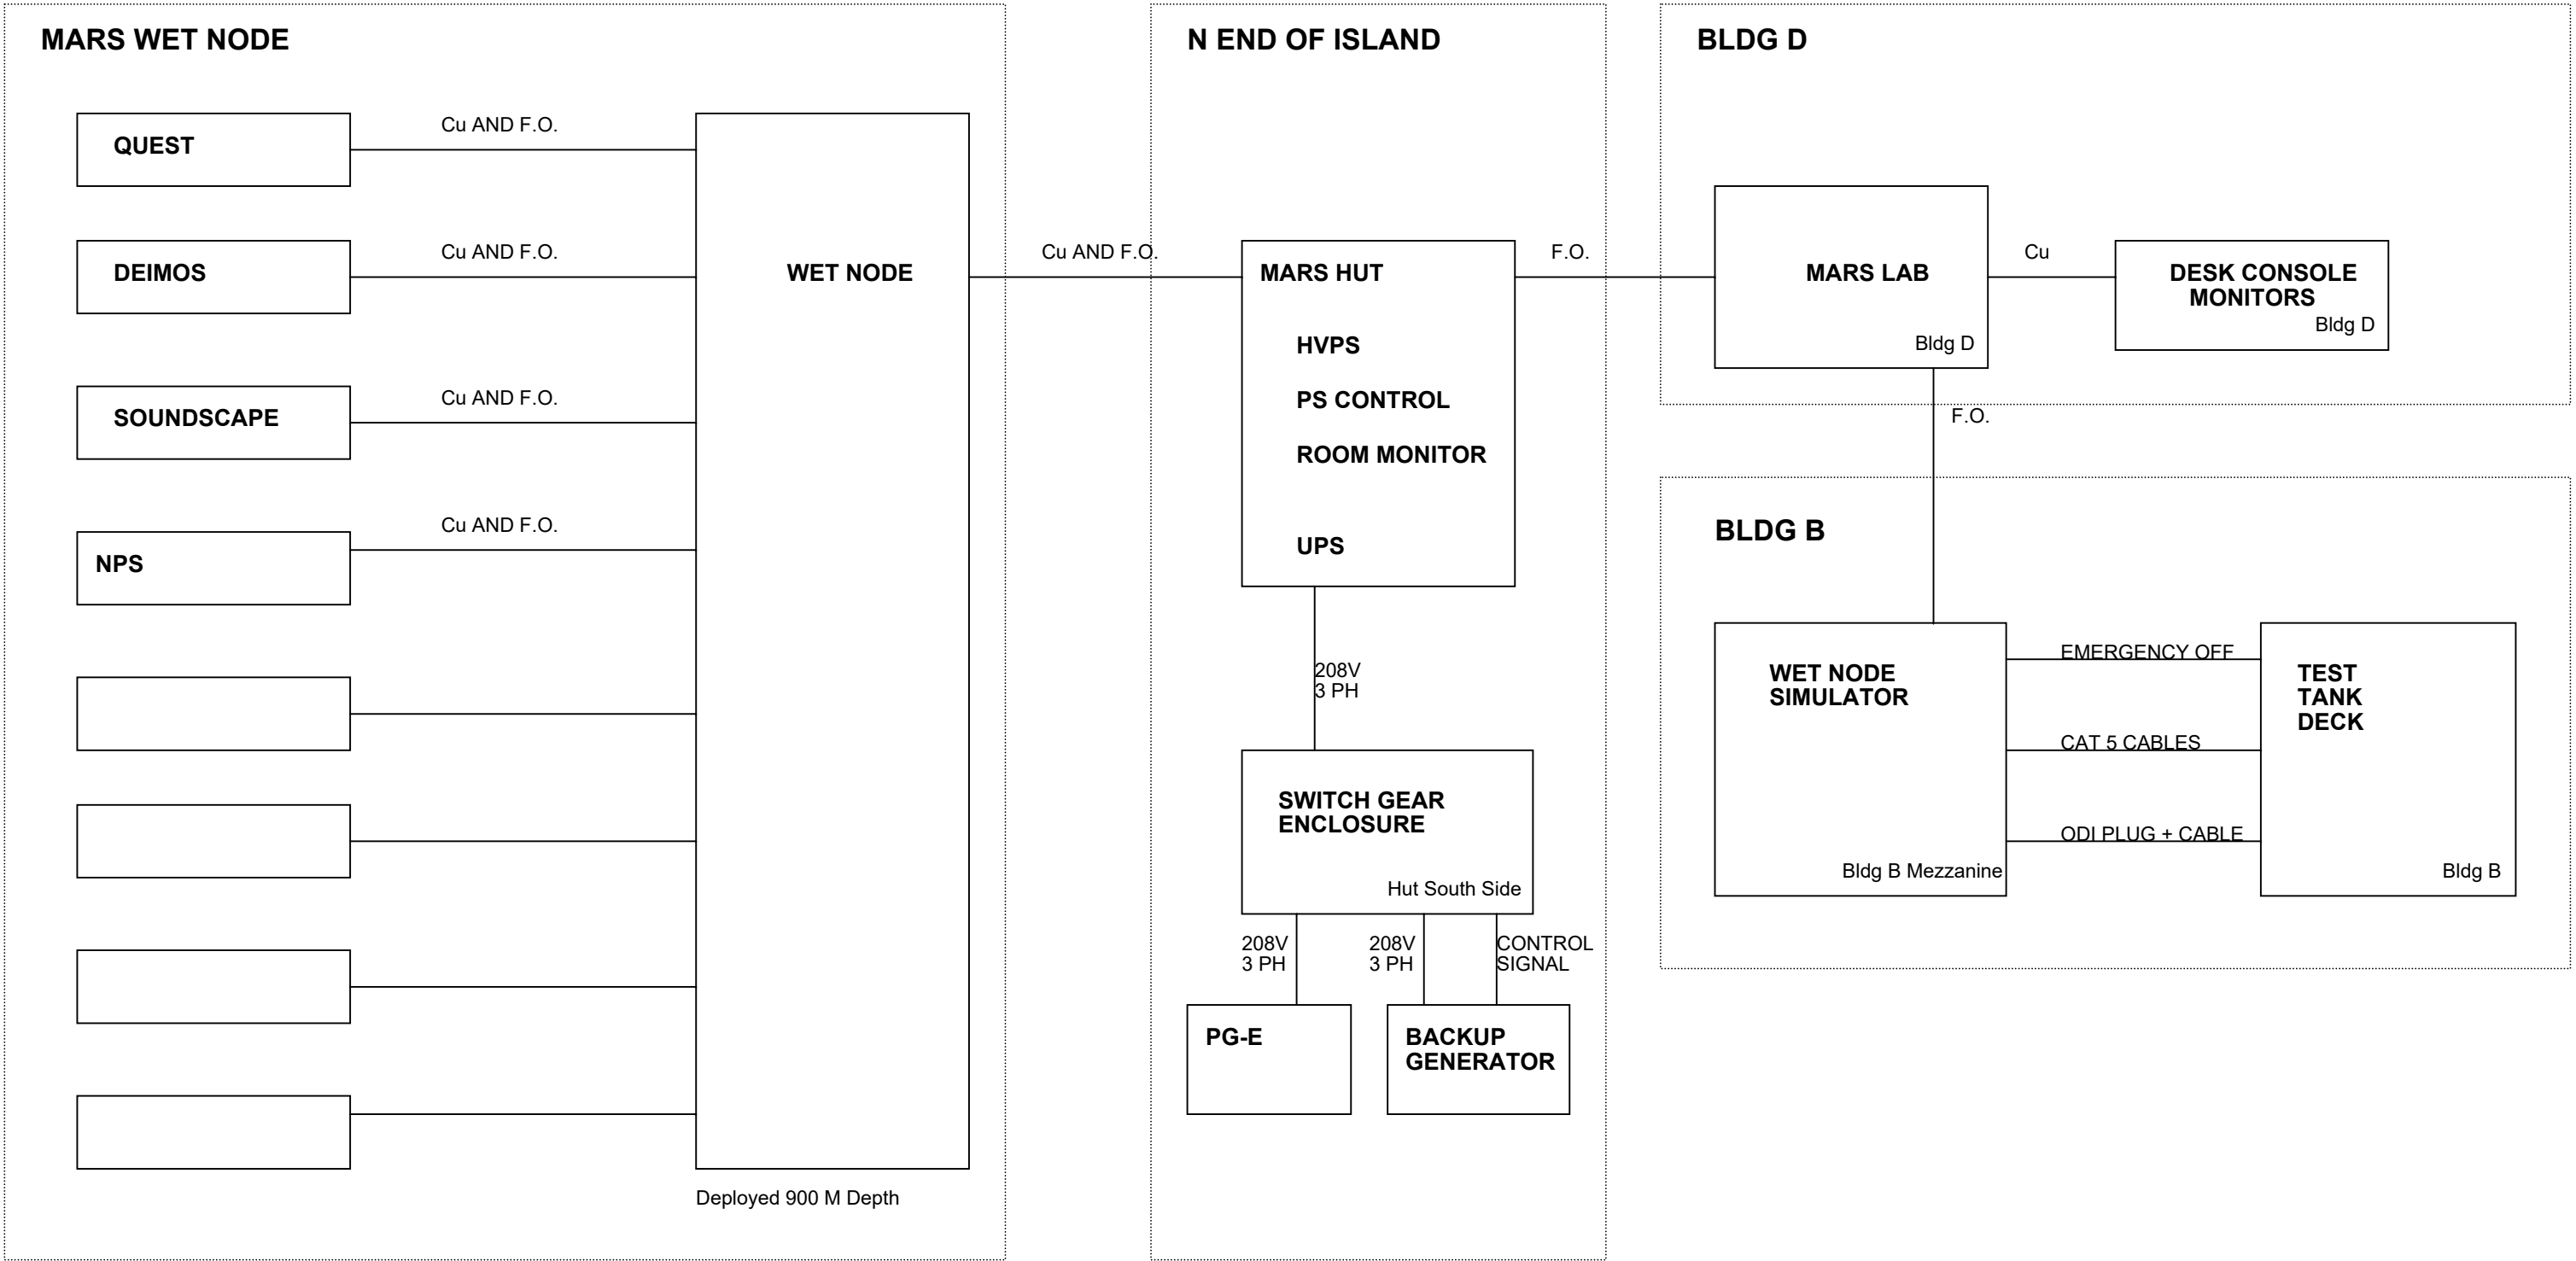




File Location: \\atlas\ProjectLibaray\MARSO&M\Schematics_DRT\OrCAD_SCH\MARS_CABLE_PLANT.DSN

Title			
BLOCK DIAGRAM: MARS OVERALL SYSTEM			
Size	Document Number		Rev
B	100221297		B
Date:	Thursday, November 18, 2021	Sheet	1 of 7

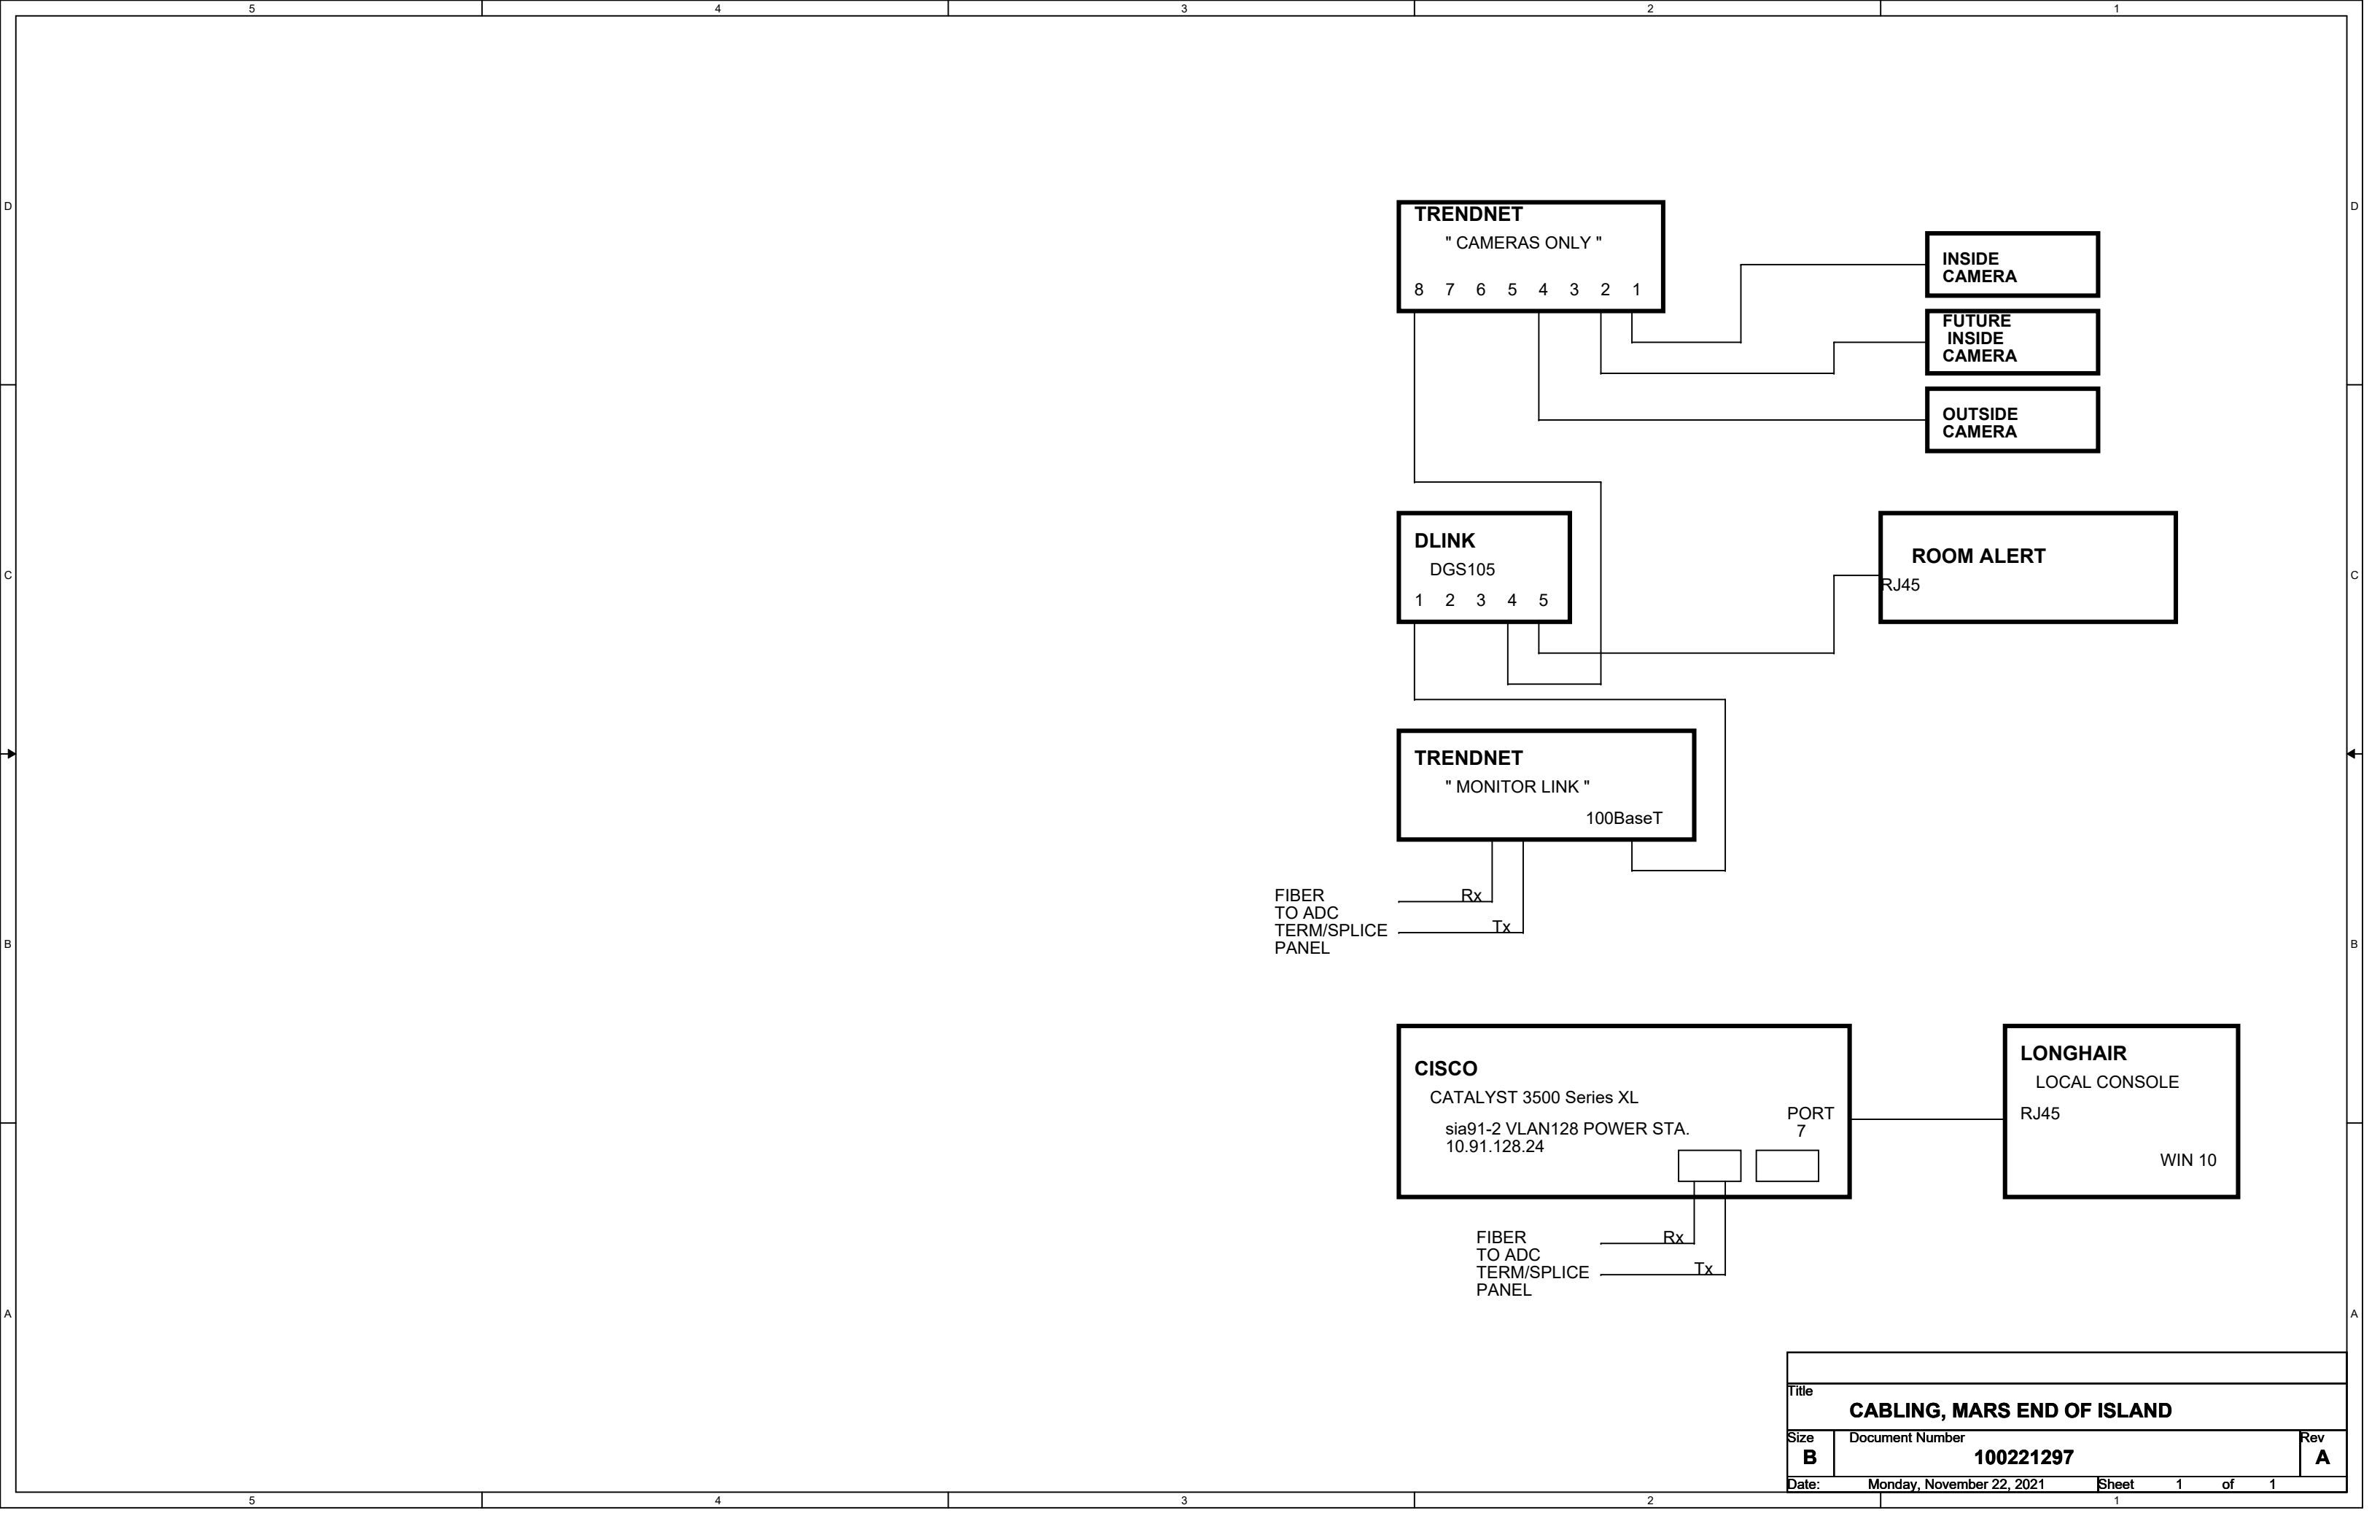


Title		
CABLING, MARS END OF ISLAND		
Size	Document Number	Rev
B	100221297	A
Date:	Monday, November 22, 2021	Sheet 1 of 1

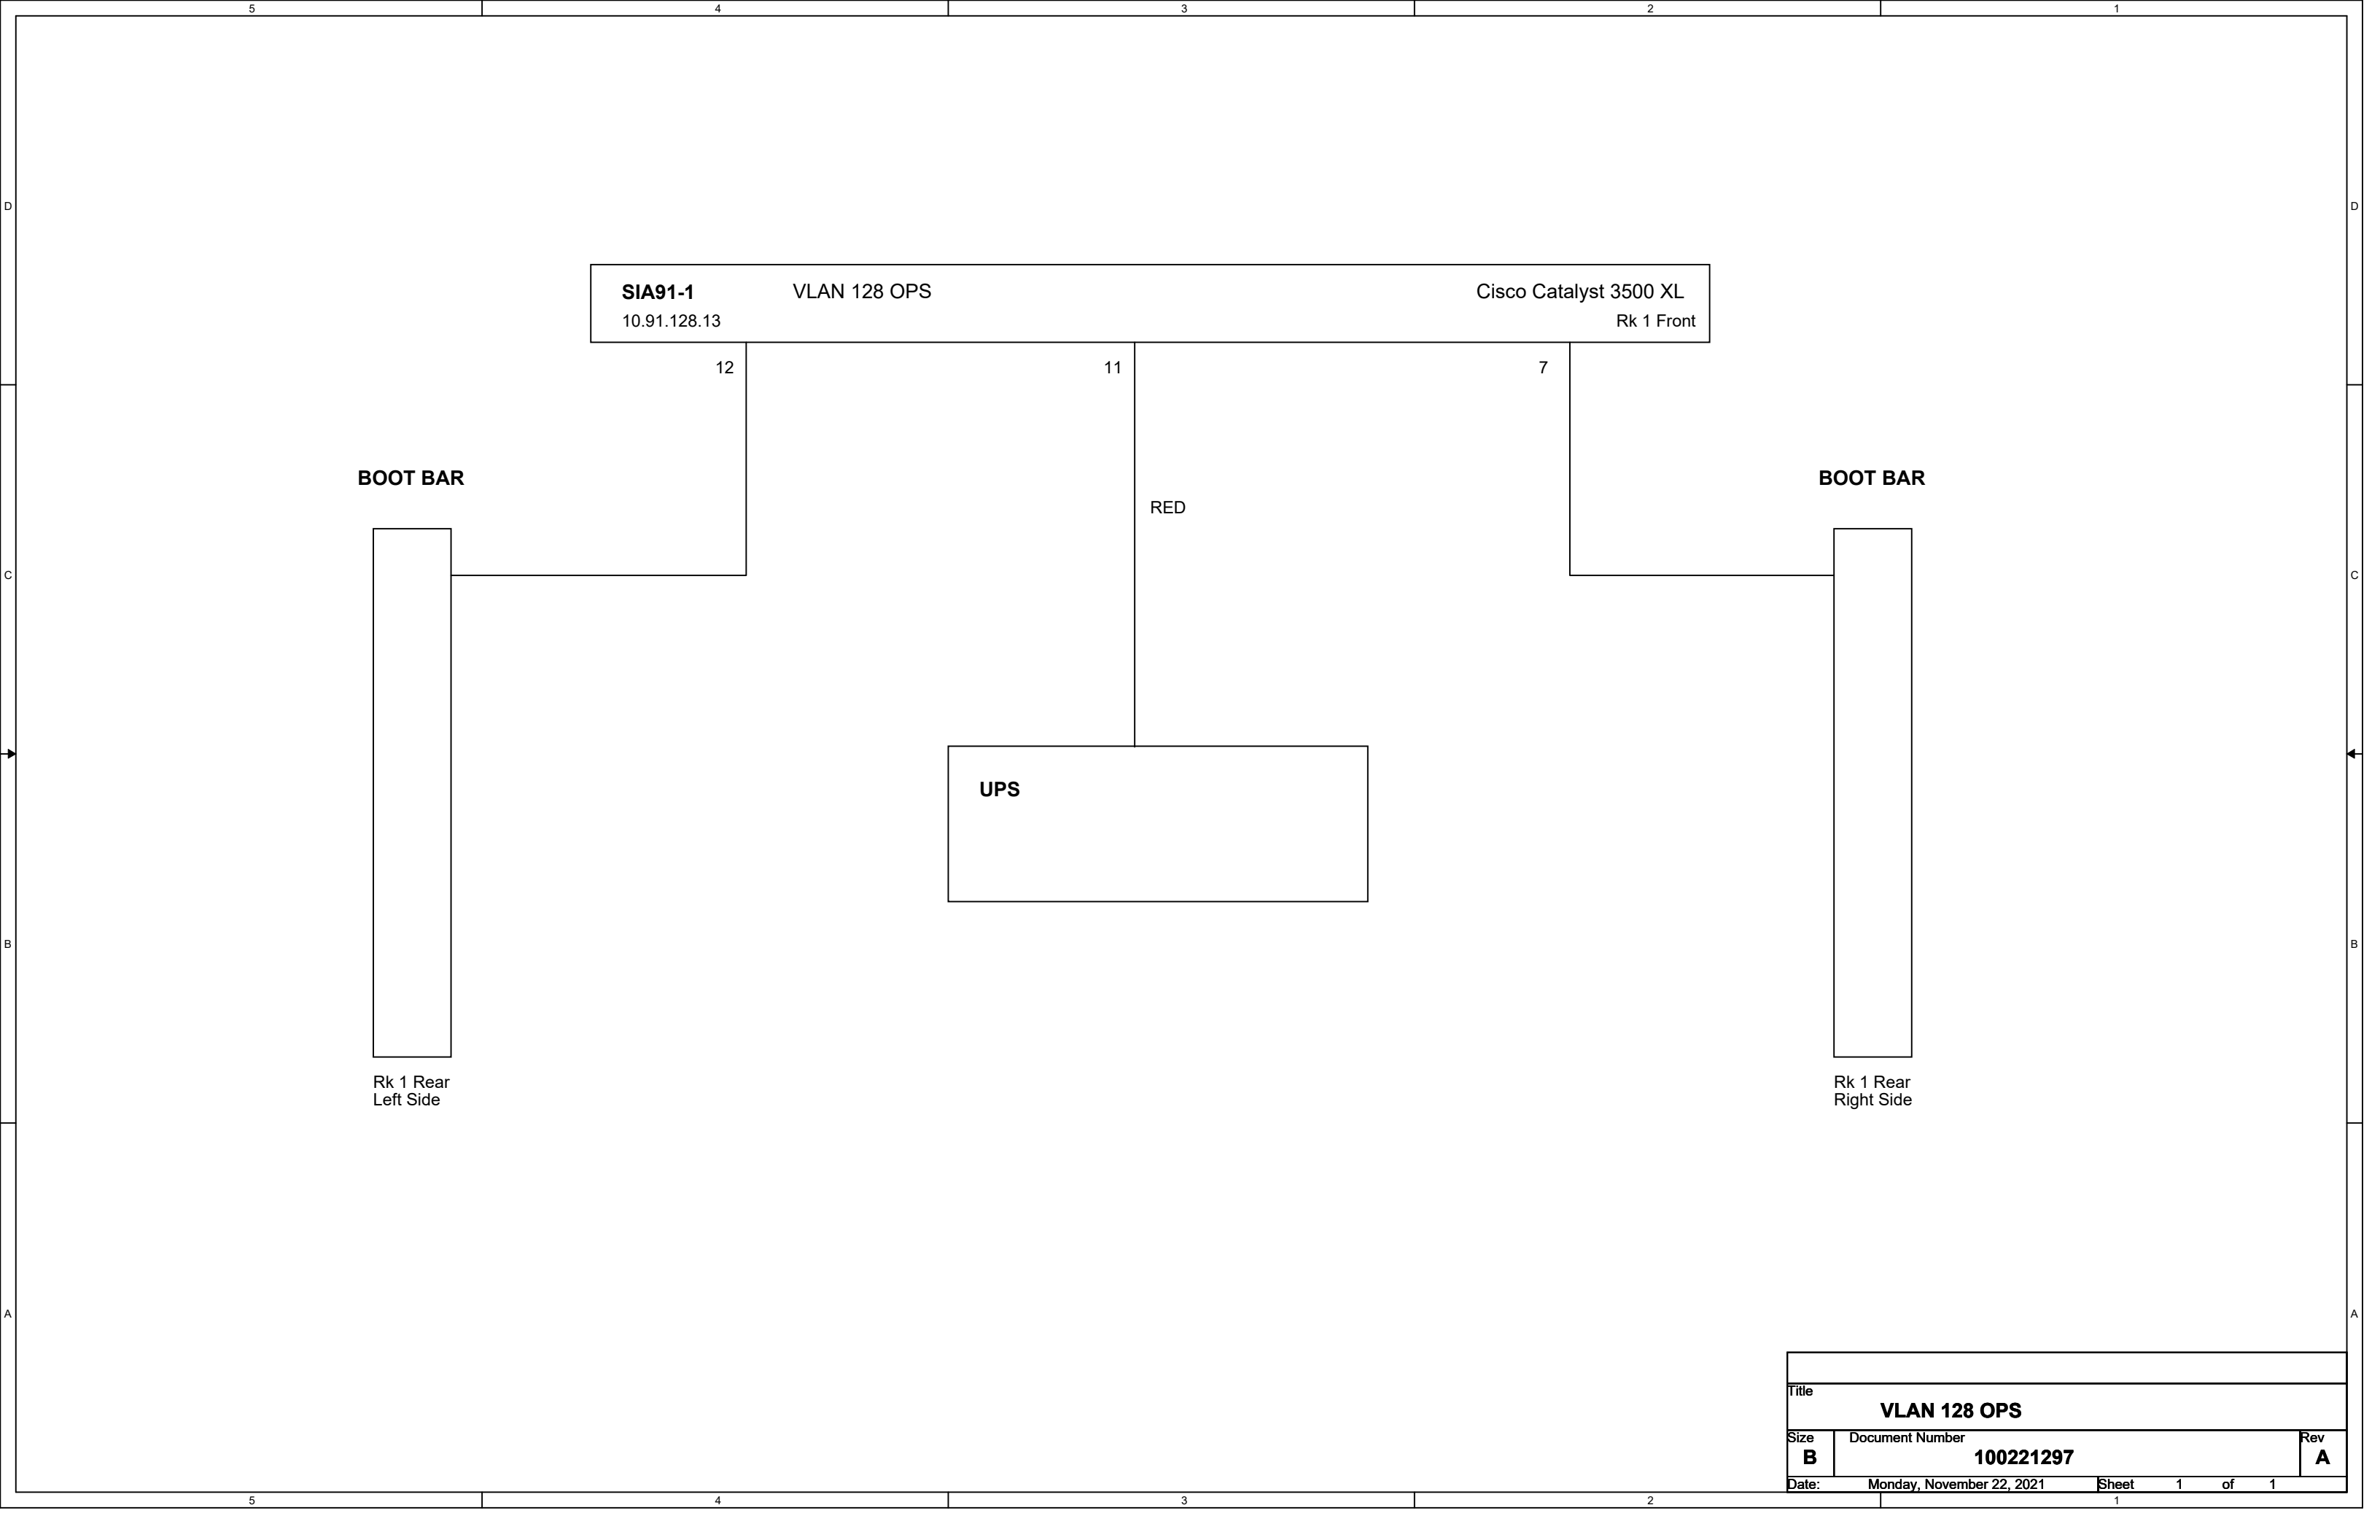

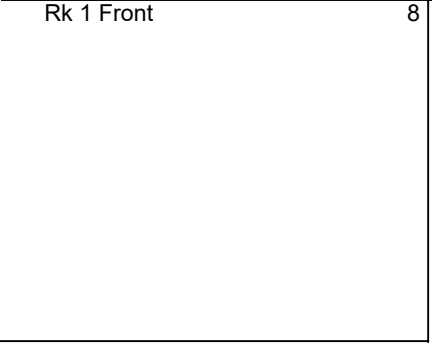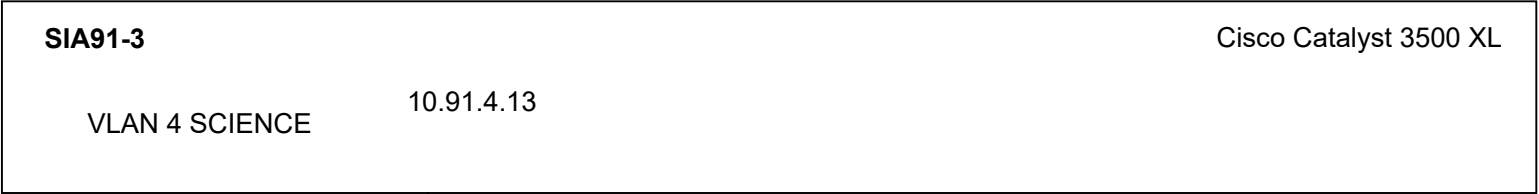


6

3

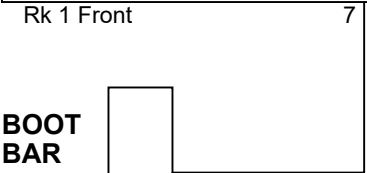

**BOOT
BAR**

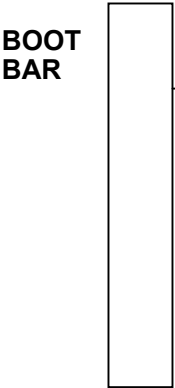


Rk 1 Rear
Right Side

11



12

 


Rk 1 Rear
Left Side

**BOOT
BAR**

File Location: \\atlas\ProjectLibaray\MARSO&M\Schematics_DRT\OrCAD_SCH\MARS_CABLE_PLANT.DSN

Title		
MARS SCIENCE SERVERS		
Size	Document Number	Rev
B	100221297	A
Date:	Thursday, November 18, 2021	Sheet 2 of 7



MARS SERVERS, MARS LAB BLDG D

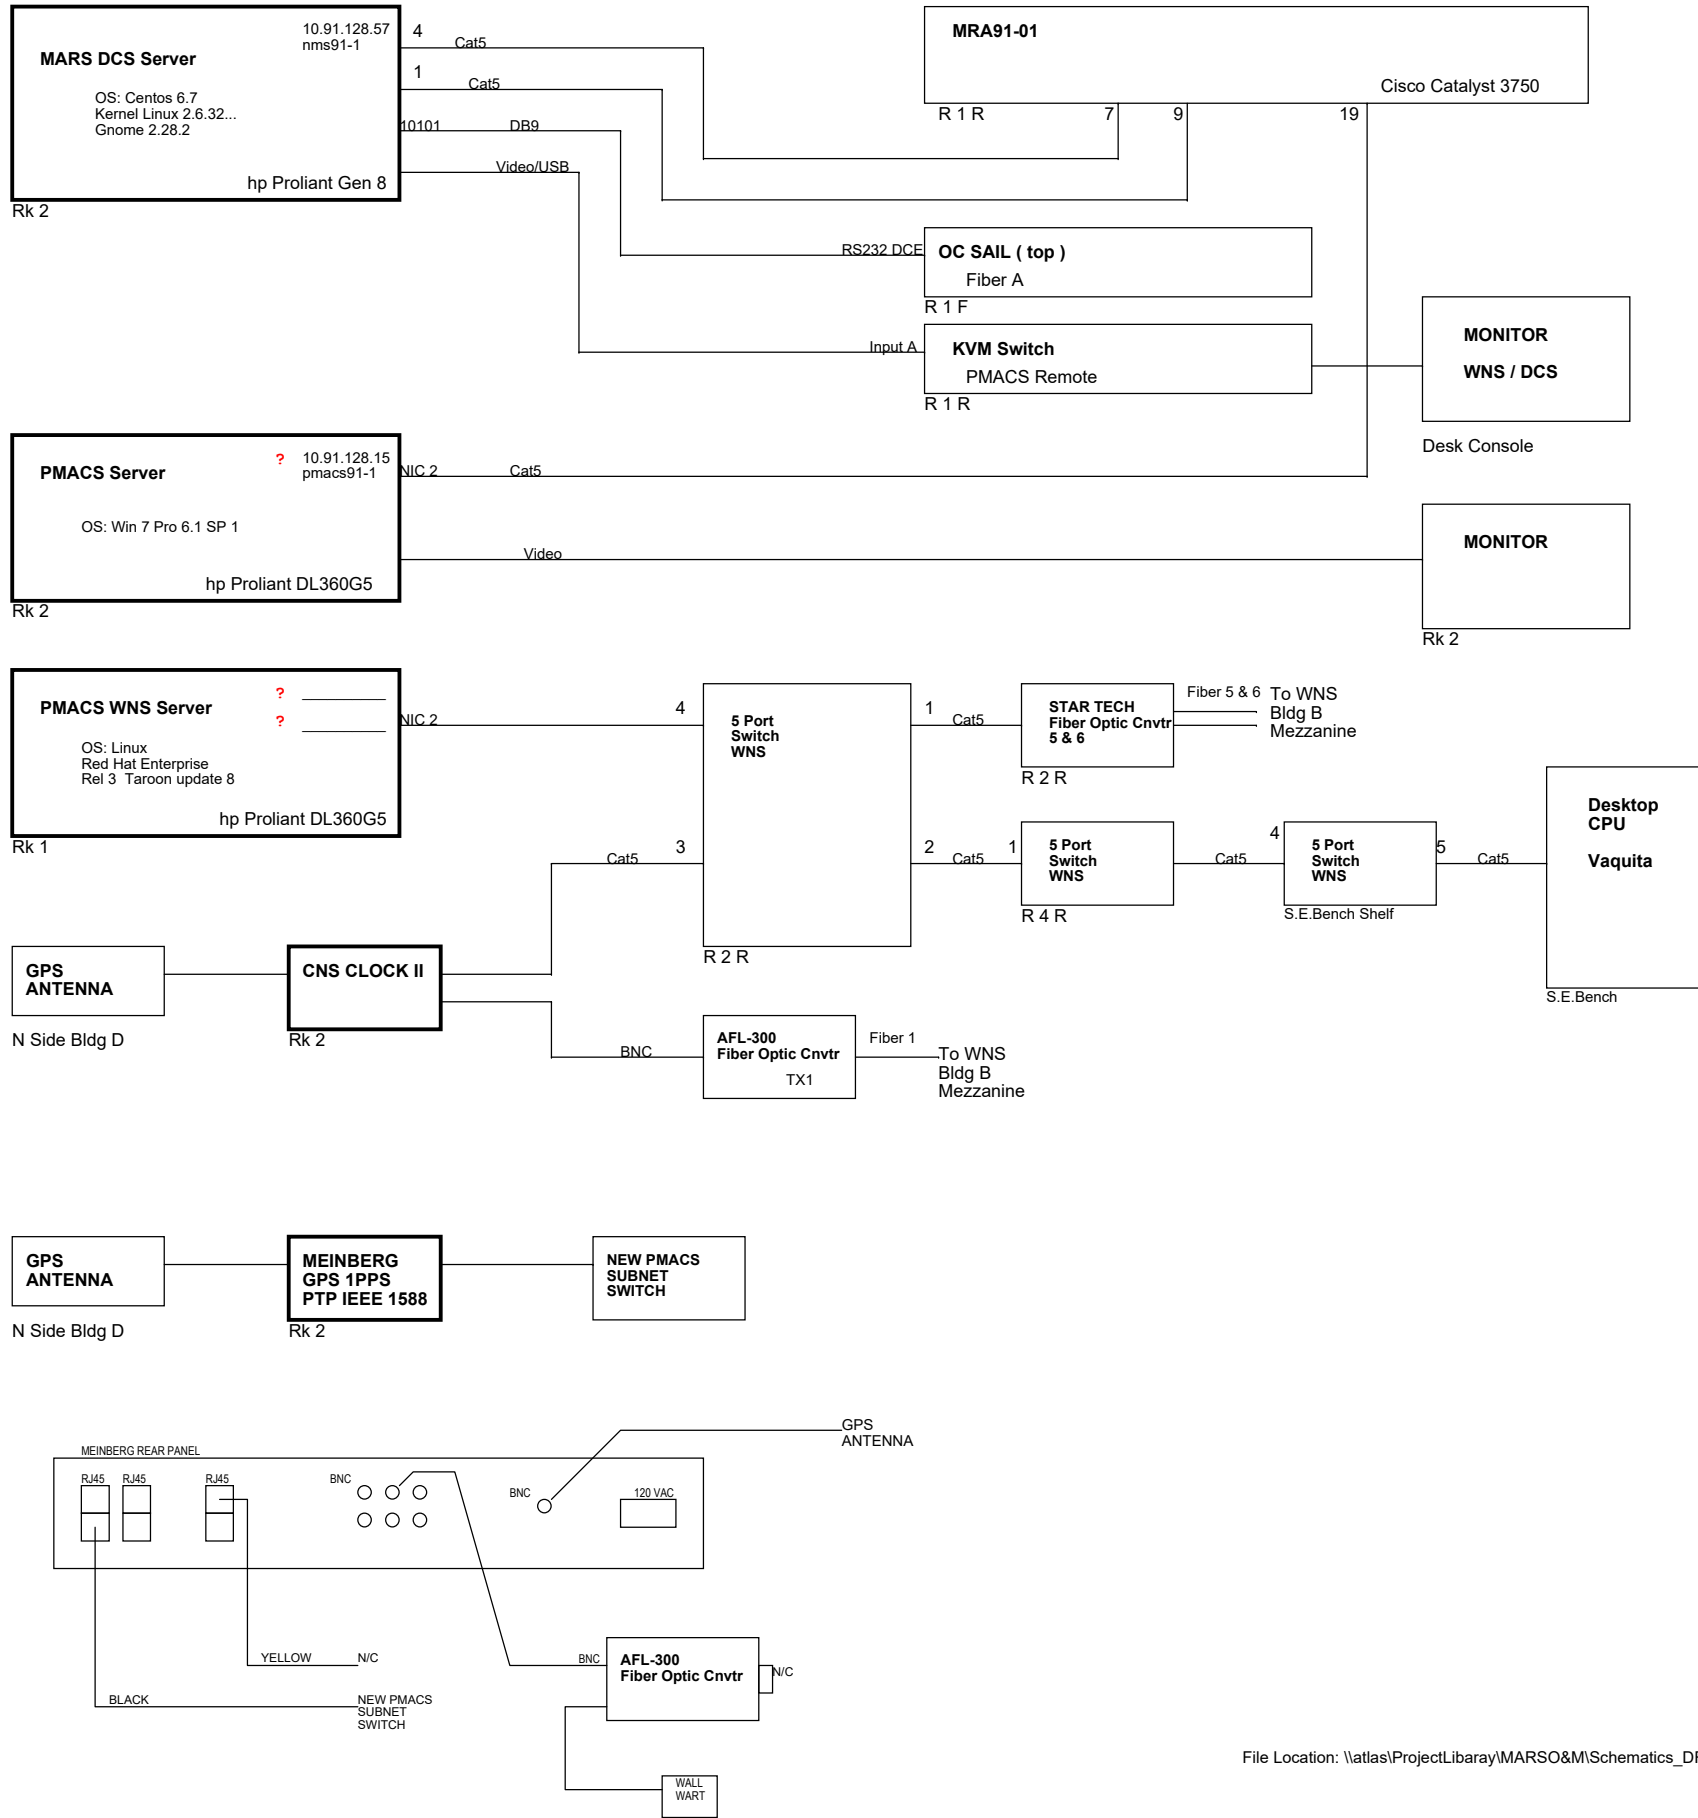





File Location: \\atlas\\ProjectLibaray\\MARSO&M\\Schematics_DRT\\OrCAD_SCH\\MARS_CABLE_PLANT.DSN


Title				
MARS SERVERS, MARS LAB BLDG D				
Size	Document Number			Rev
C	100221297			A
Date:	Monday, November 22, 2021	Sheet	3 of 7	


DESK CONSOLE MONITORS

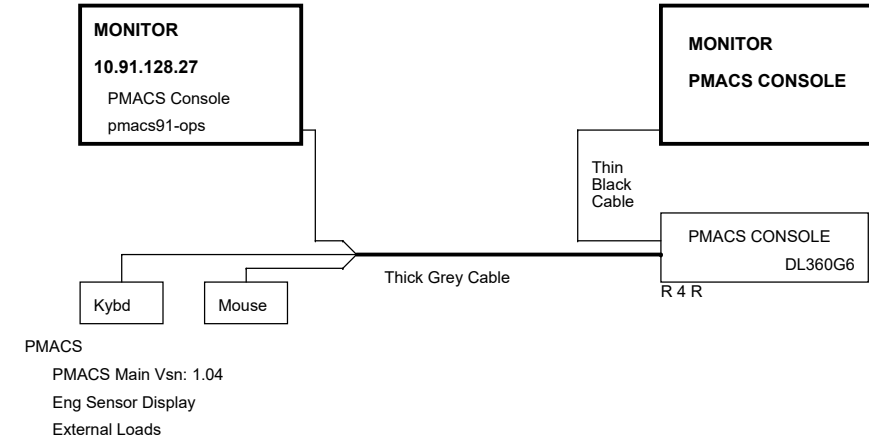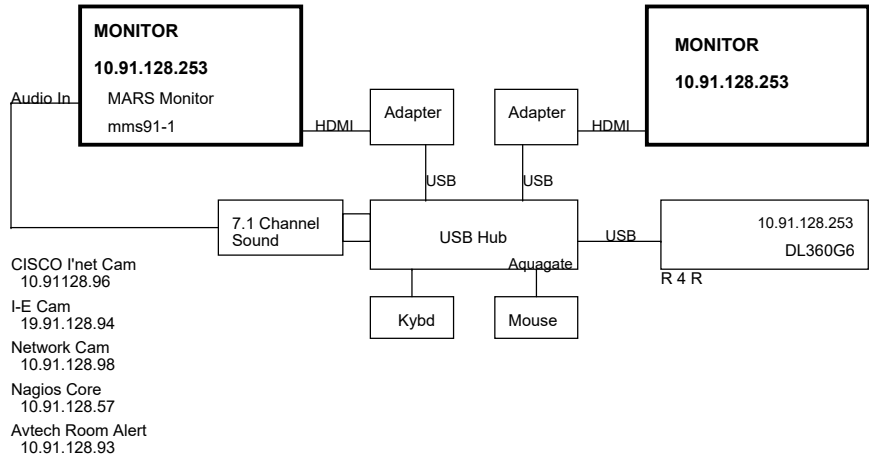

RACK MOUNTED CONSOLE MONITORS

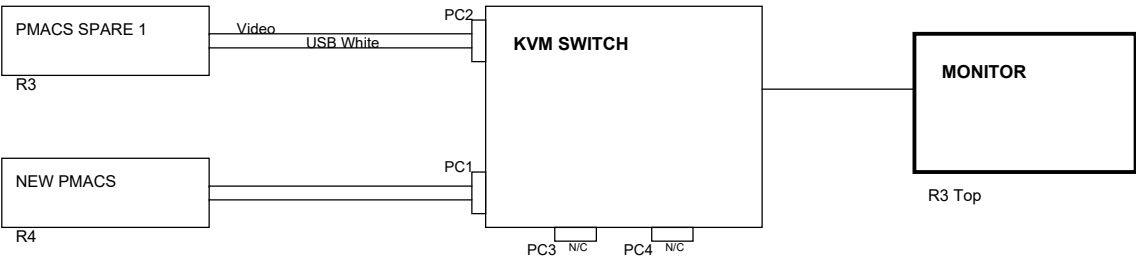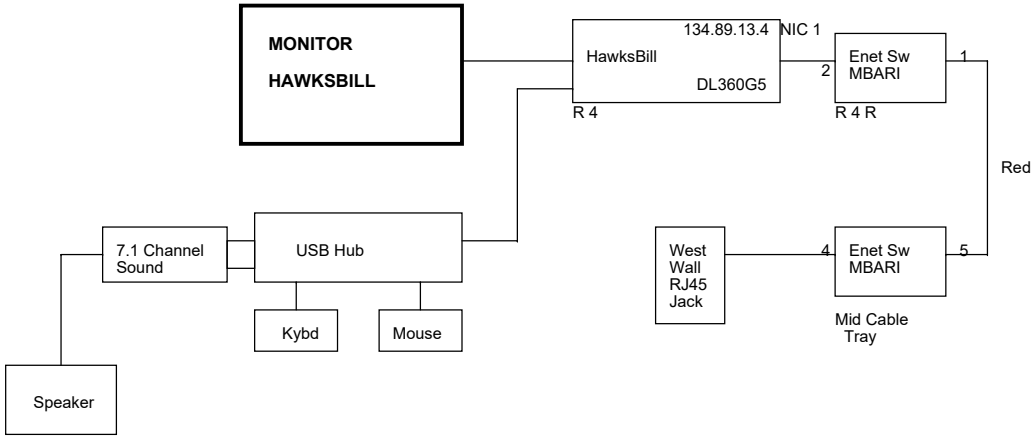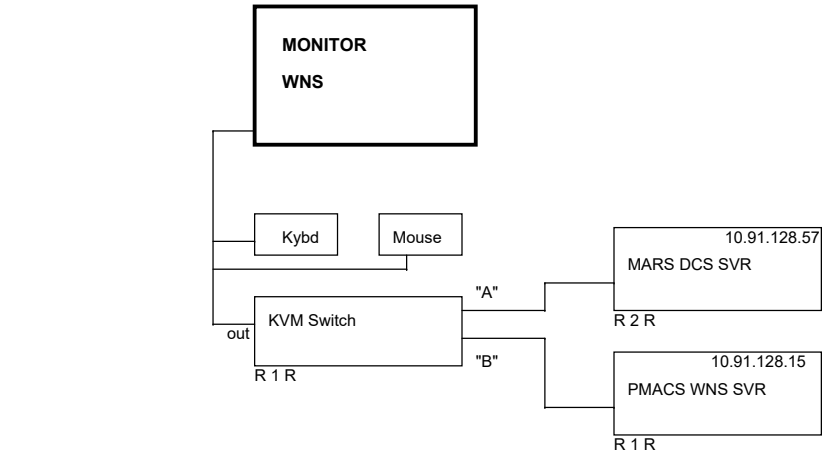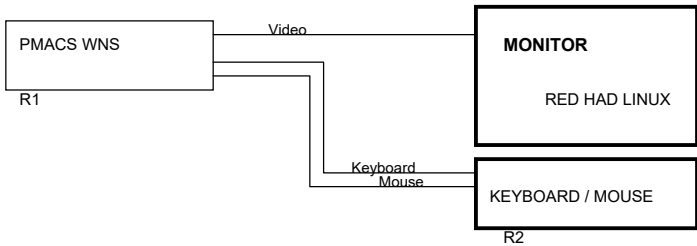

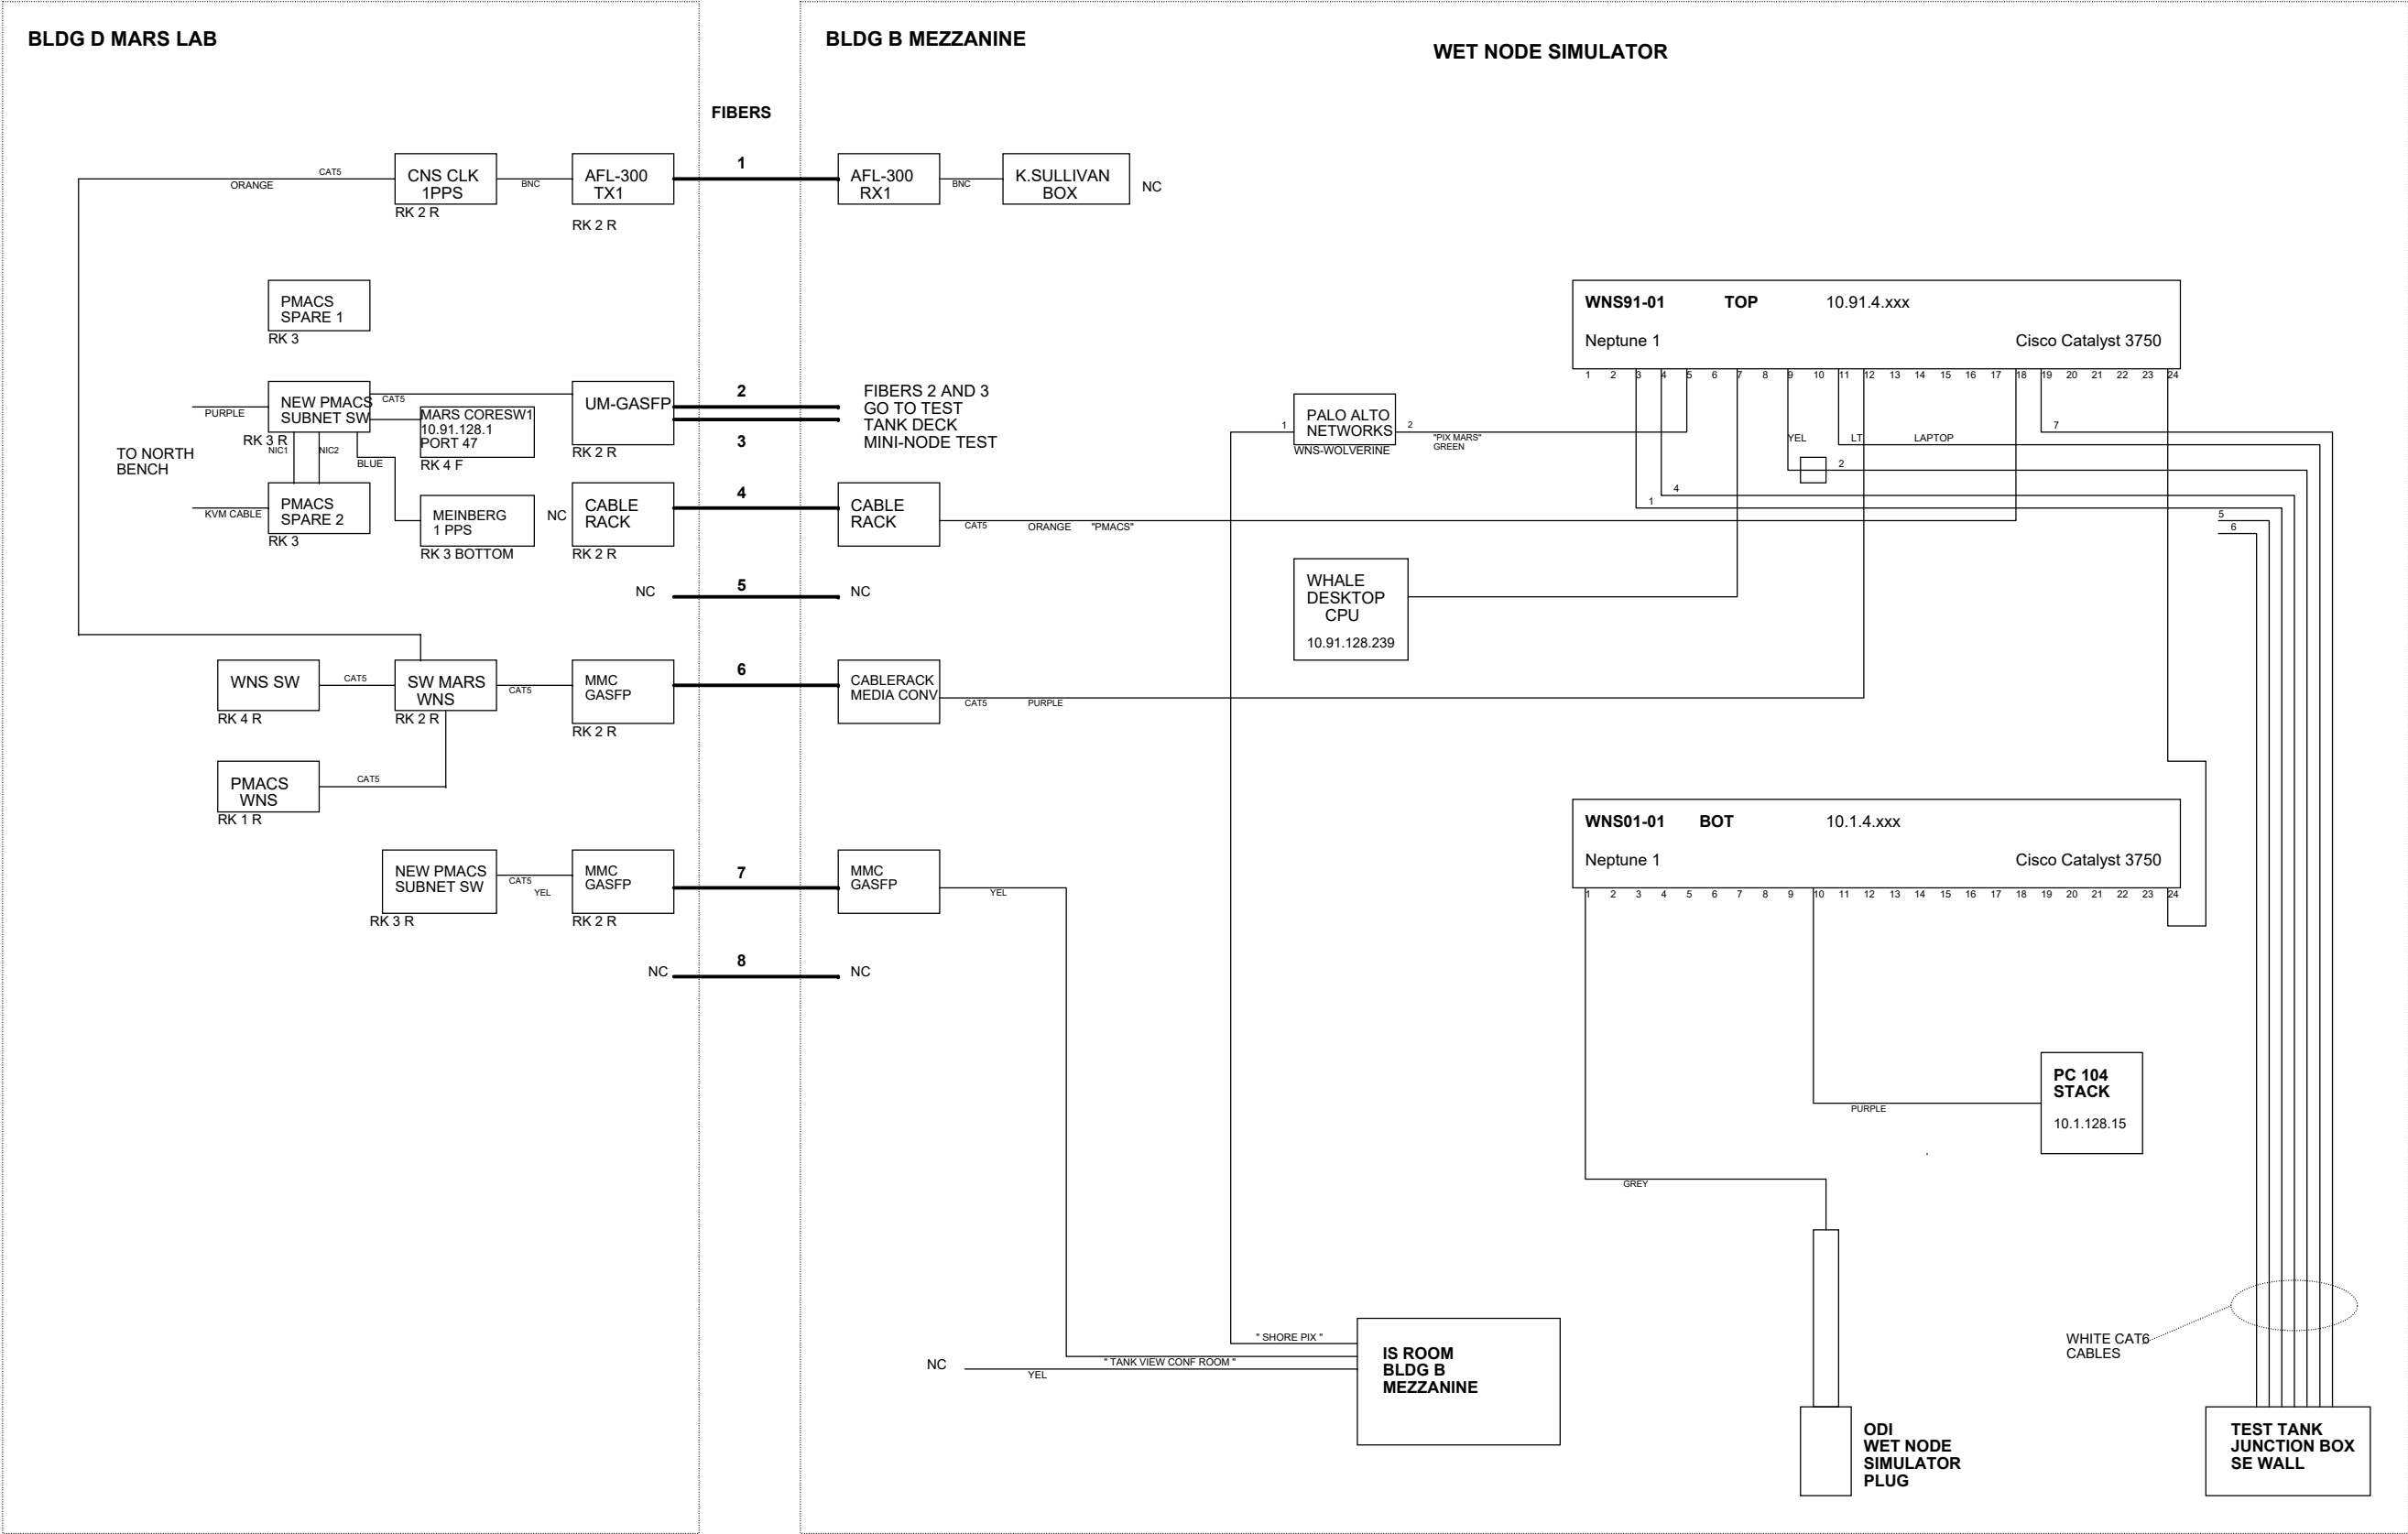

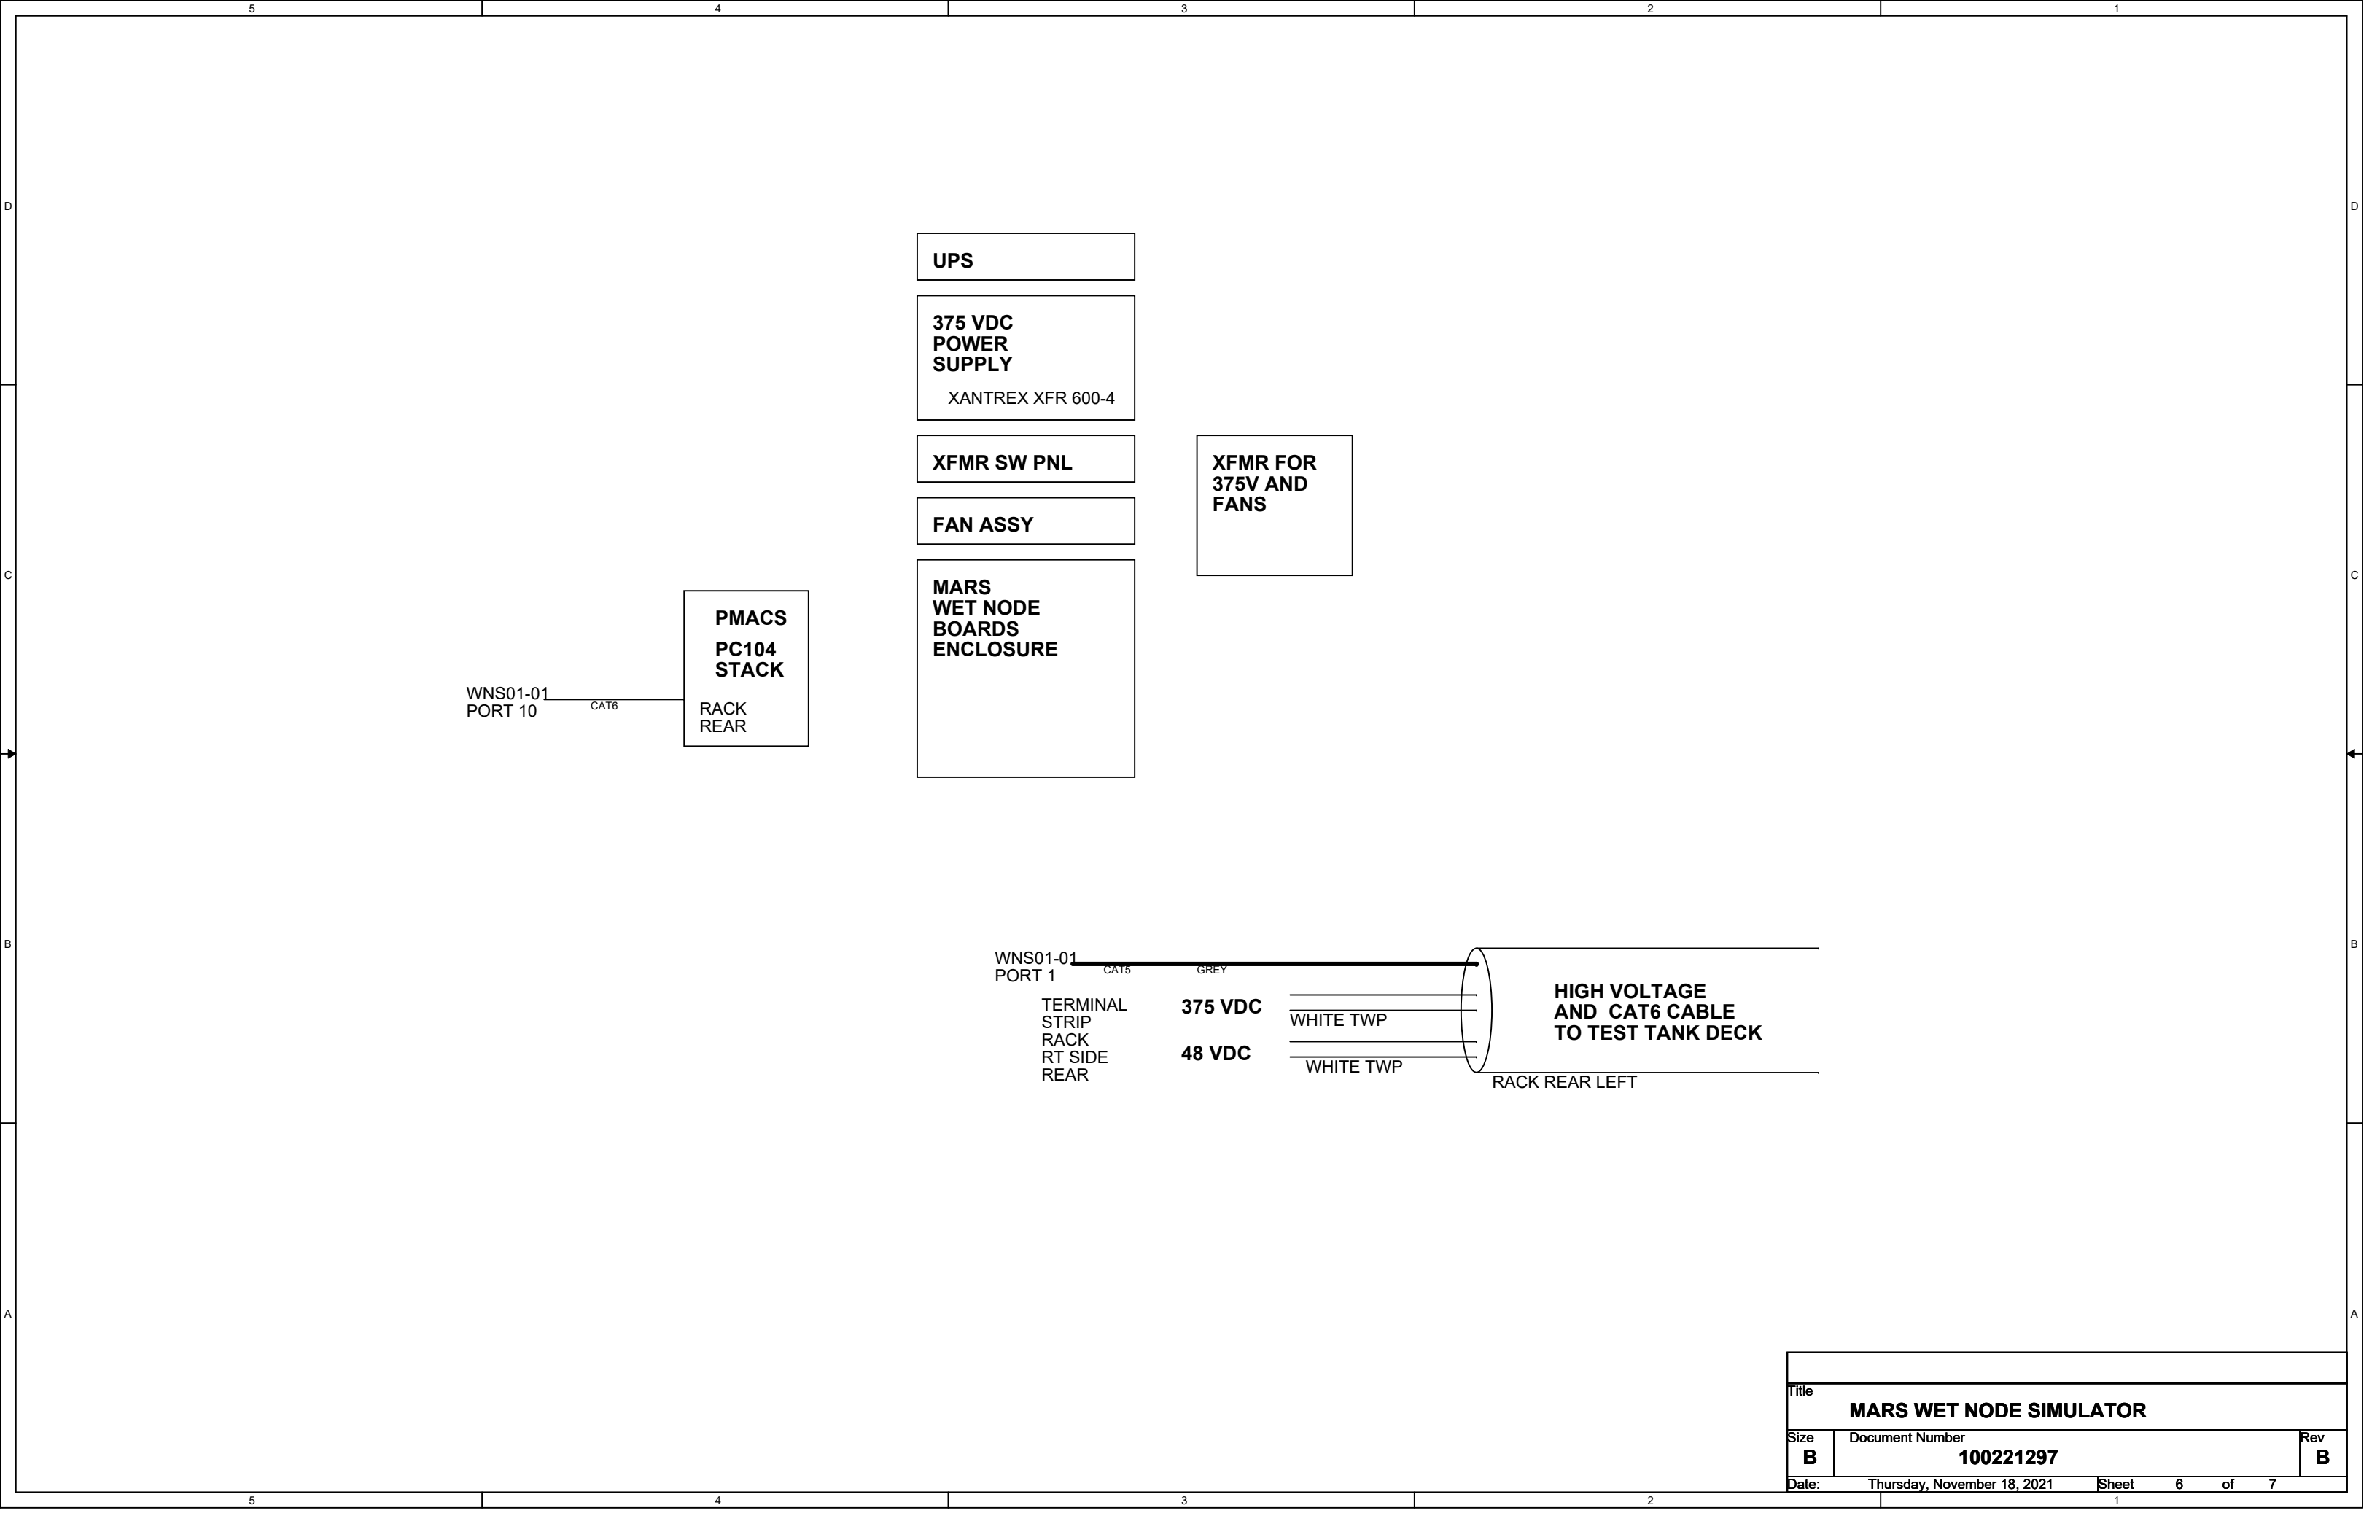

Title		
MARS WET NODE SIMULATOR		
Size	Document Number	Rev
B	100221297	B
Date:	Thursday, November 18, 2021	Sheet 6 of 7
1		