



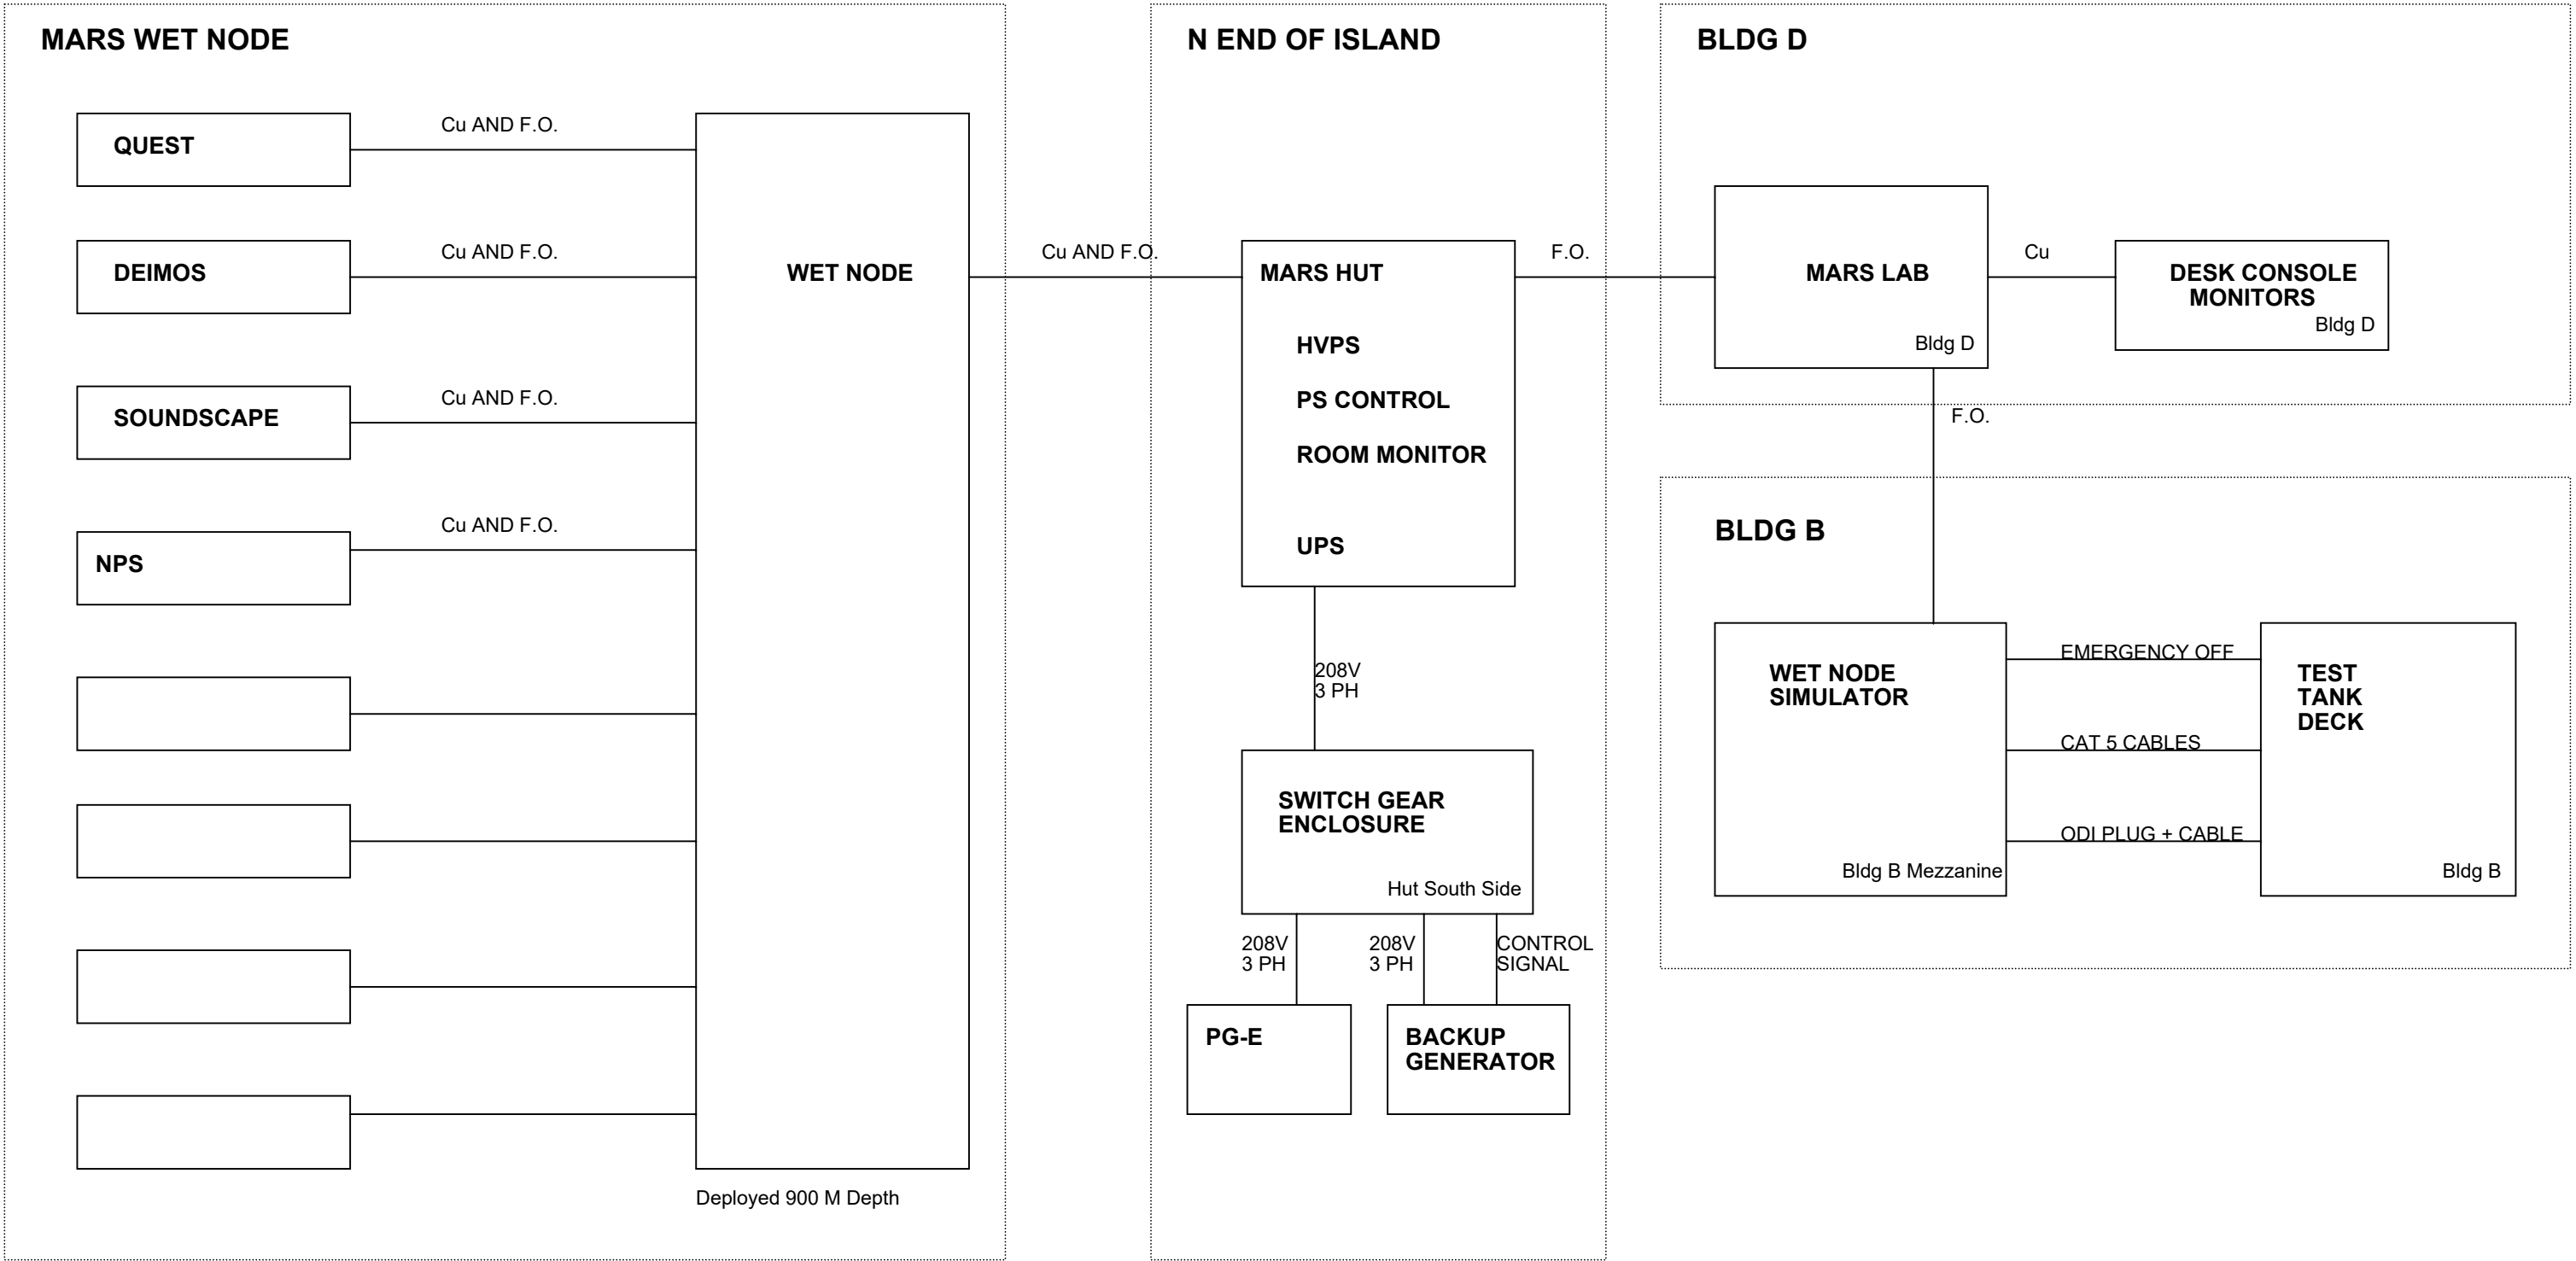


File Location: \\atlas\\ProjectLibaray\\MARSO&M\\Schematics_DRT\\OrCAD_SCH\\MARS_CABLE_PLANT.DSN




Title			
BLOCK DIAGRAM: MARS OVERALL SYSTEM			
Size	Document Number		Rev
B	100221297		B
Date:	Thursday, November 18, 2021	Sheet	1 of 7

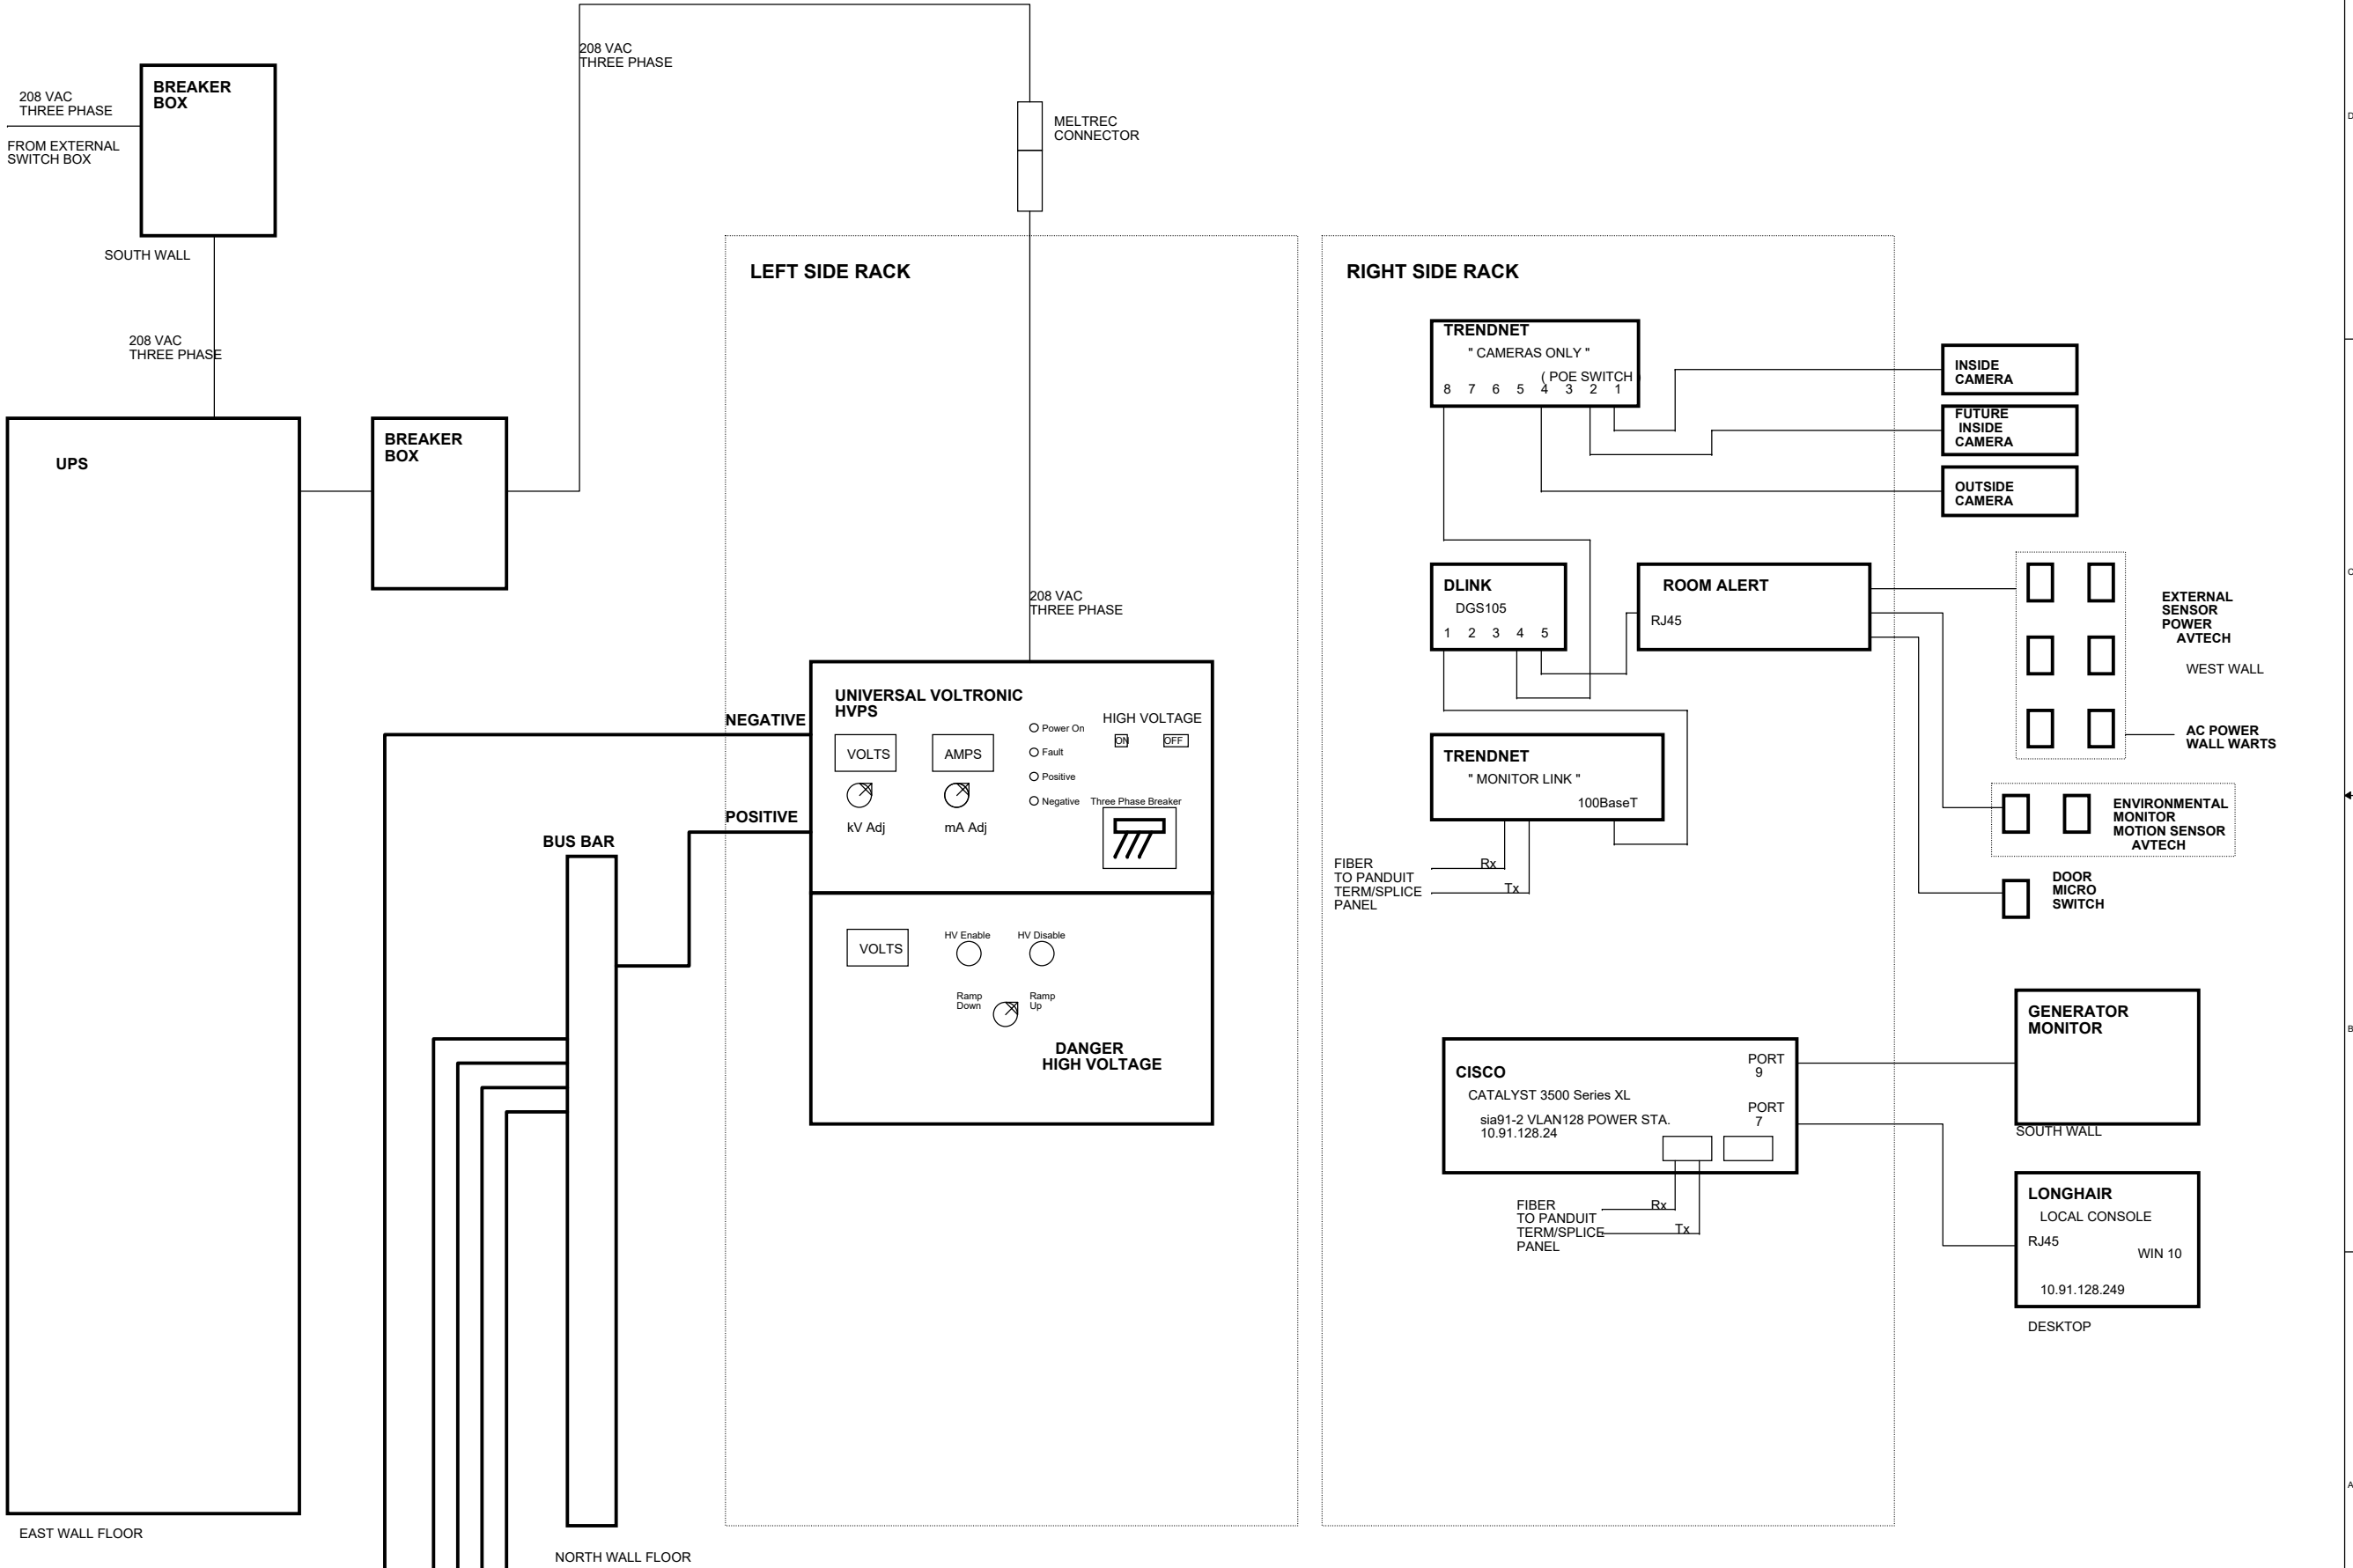

Title			
CABLING, MARS HUT END OF ISLAND			
Size	Document Number	Rev	
C	100221297	A	
Date:	Monday, December 06, 2021	Sheet	1 of 1

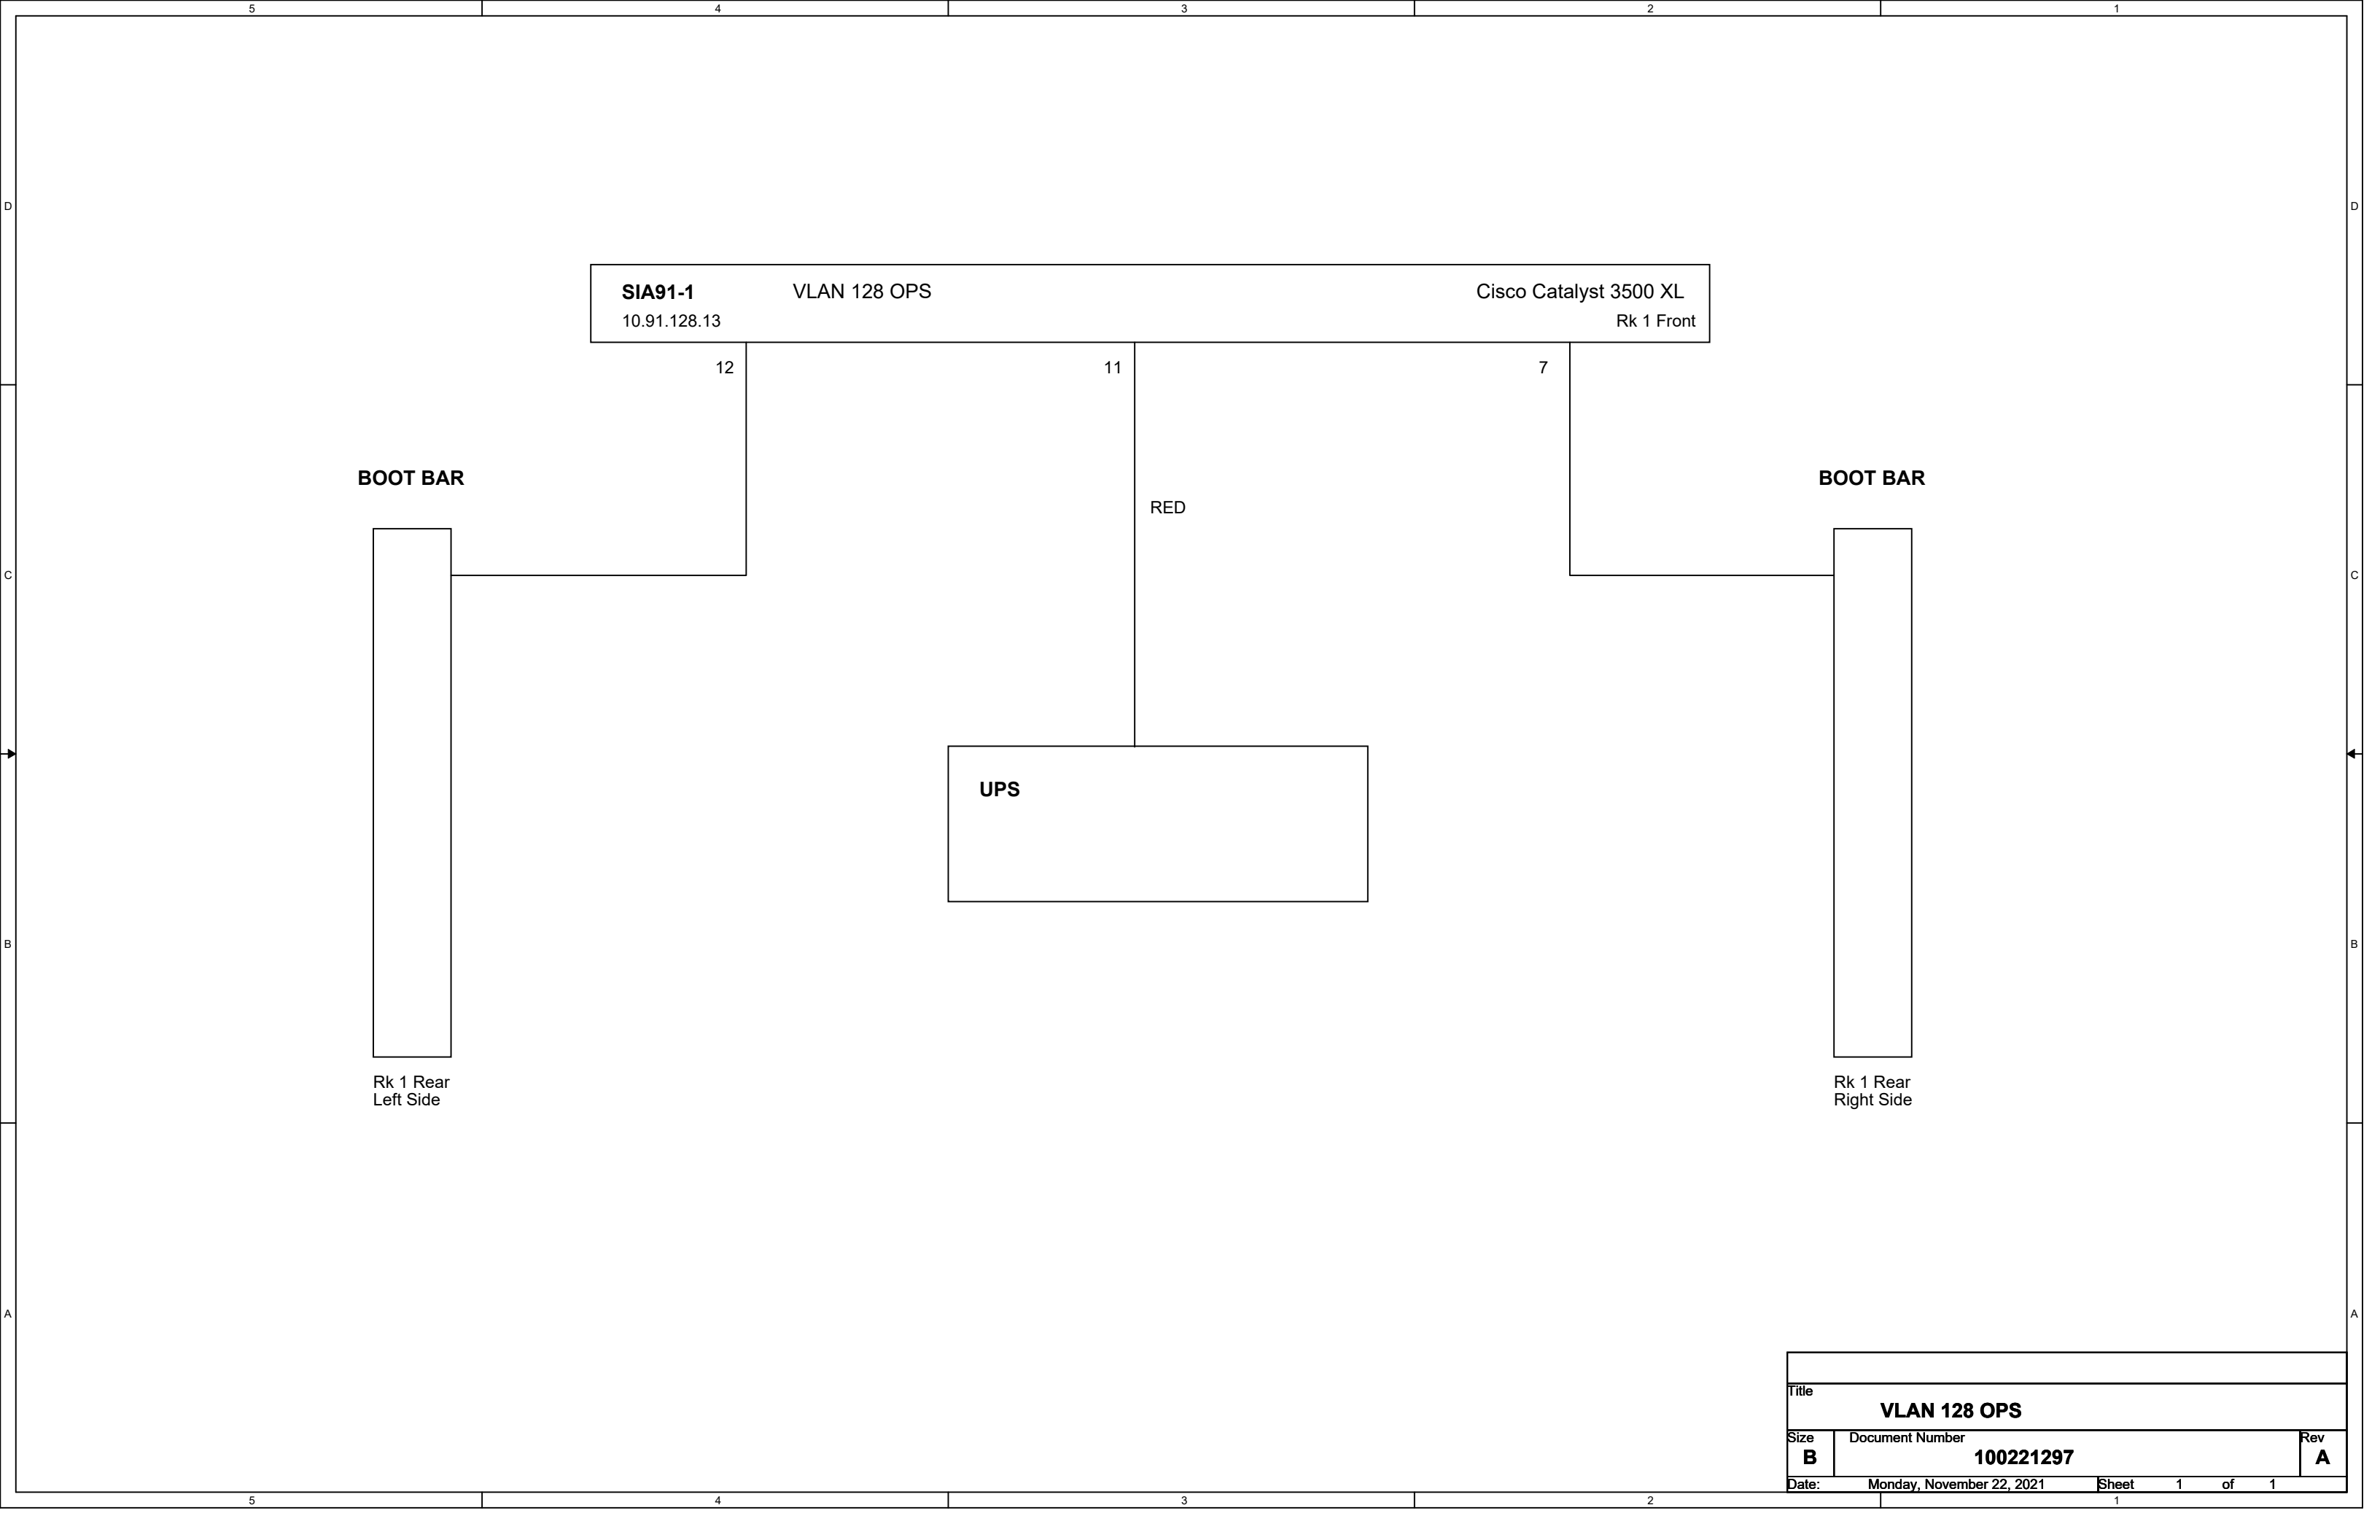

Title			
VLAN 128 OPS			
Size	Document Number		Rev
B	100221297		A
Date:	Monday, November 22, 2021	Sheet	1 of 1

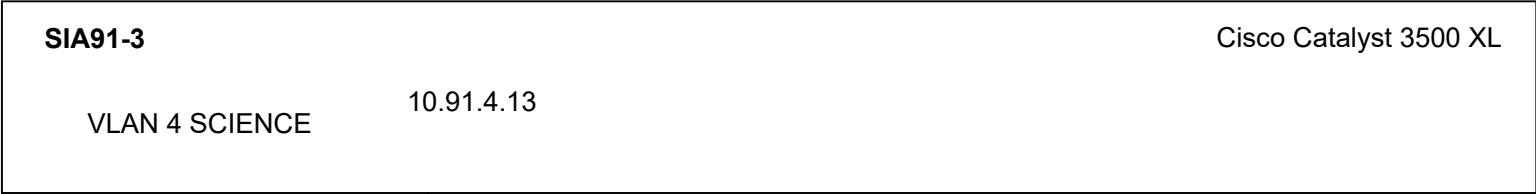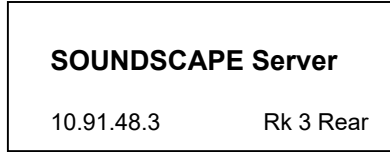 


Rk 1 Front

8



6

3

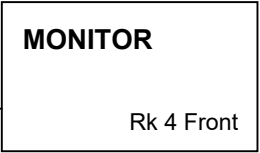

Rk 1 Front

7

11

12

**BOOT
BAR**



Rk 1 Rear
Right Side



**BOOT
BAR**




Rk 1 Rear
Left Side

File Location: \\atlas\ProjectLibaray\MARSO&M\Schematics_DRT\OrCAD_SCH\MARS_CABLE_PLANT.DSN

Title		
MARS SCIENCE SERVERS		
Size	Document Number	Rev
B	100221297	A
Date:	Thursday, November 18, 2021	Sheet 2 of 7



MARS SERVERS, MARS LAB BLDG D

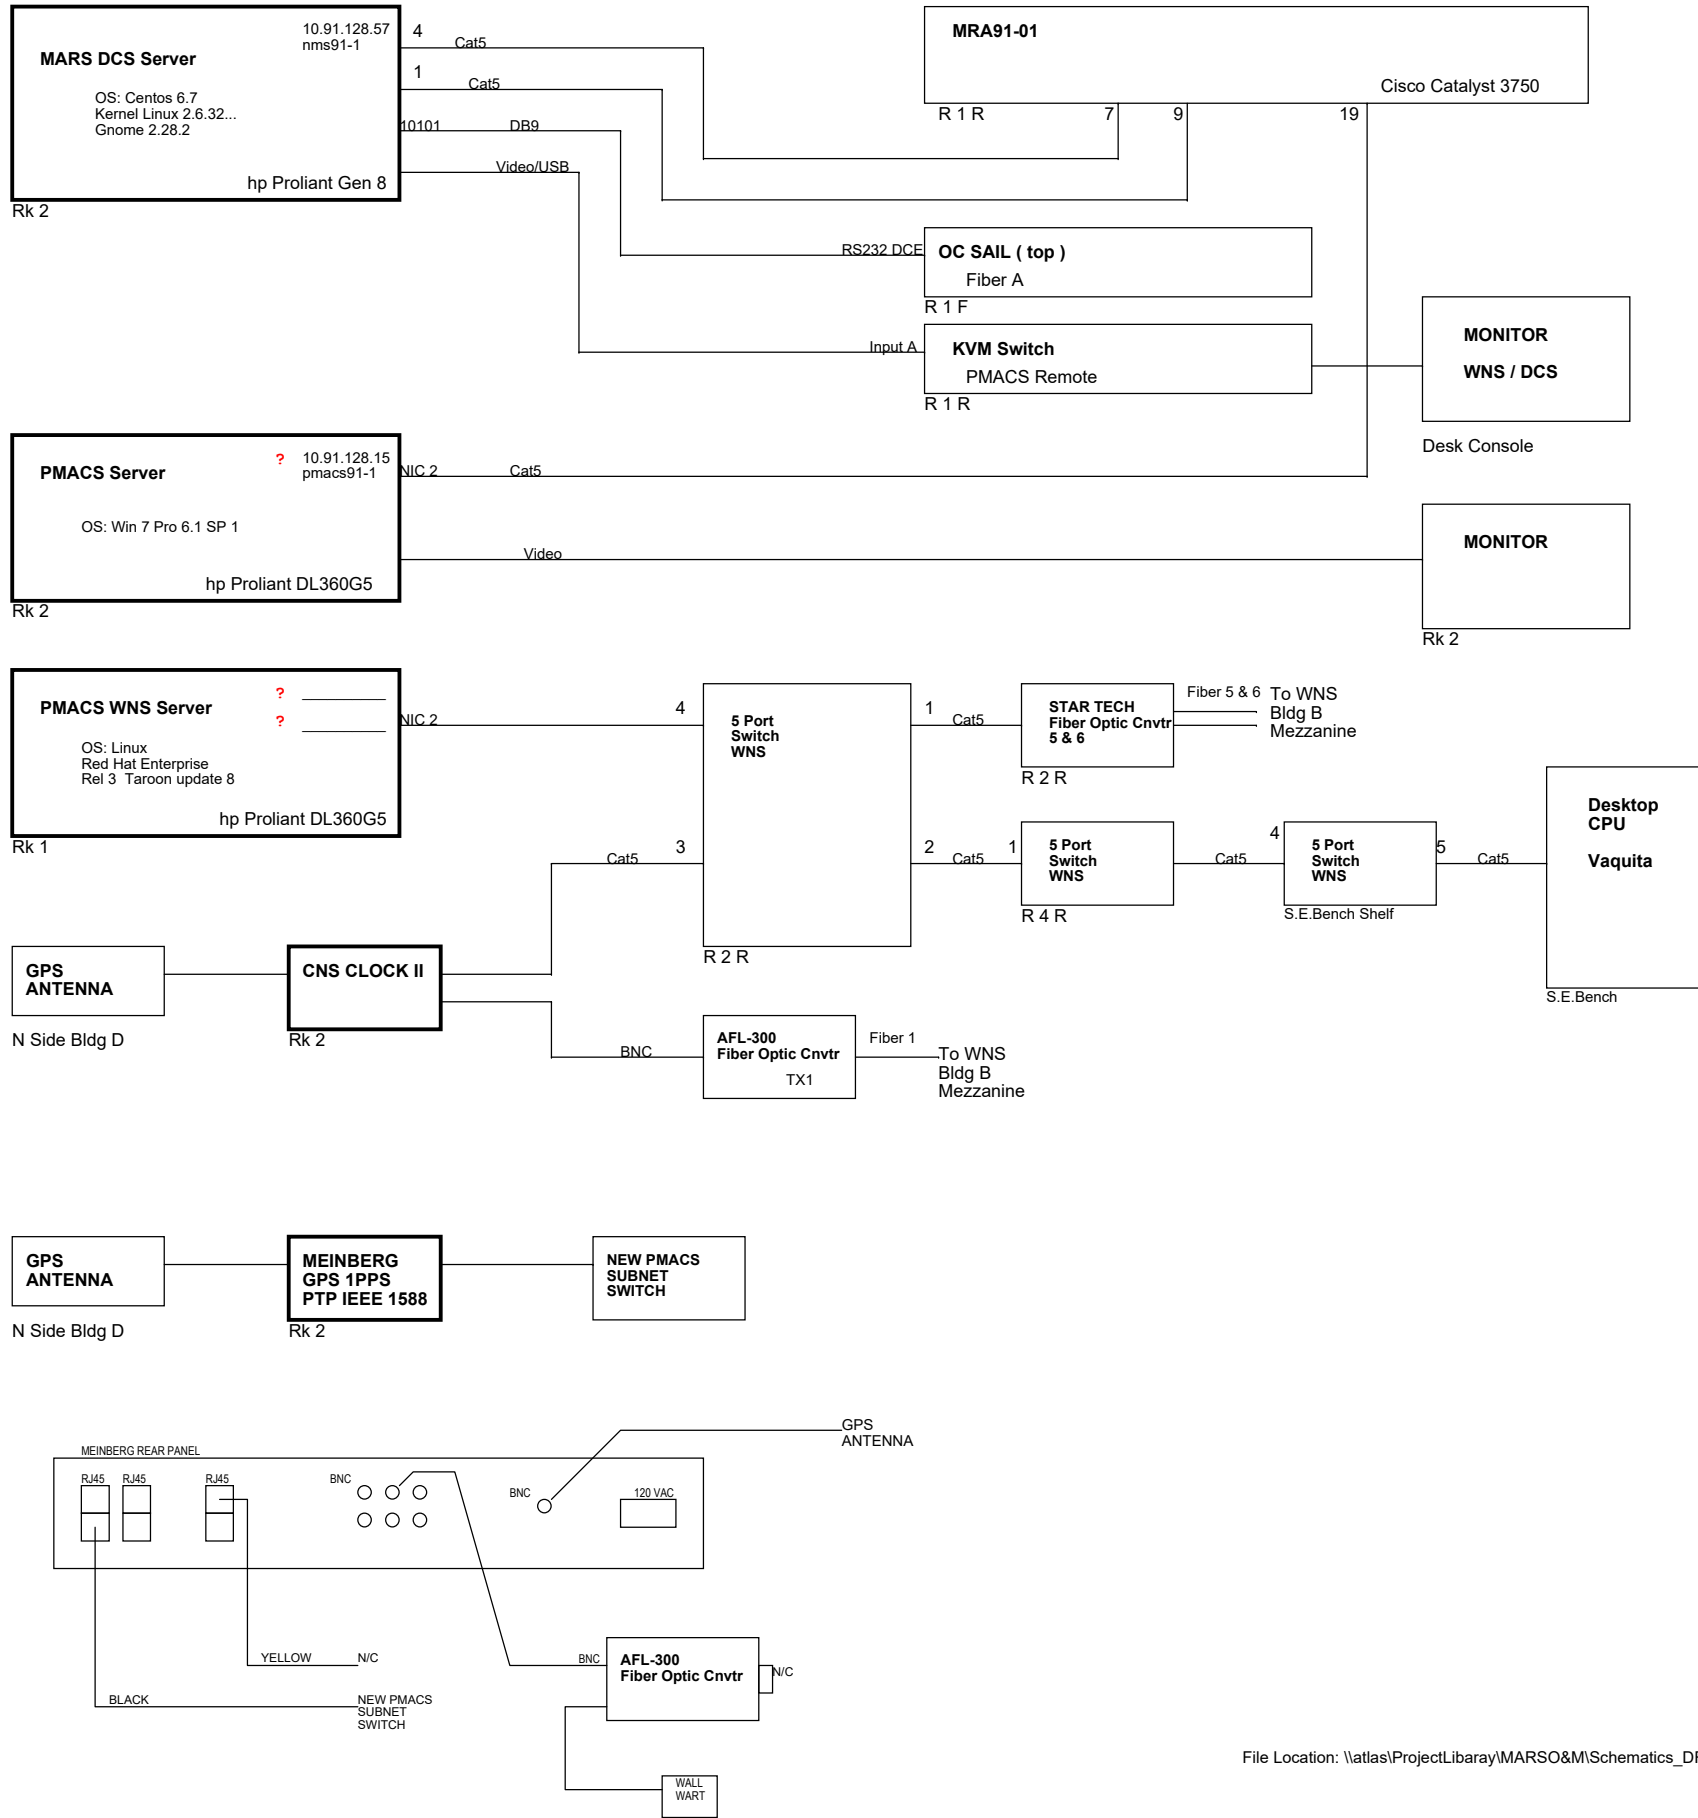





File Location: \\atlas\ProjectLibaray\MARSO&M\Schematics_DRT\OrCAD_SCH\MARS_CABLE_PLANT.DSN


Title			
MARS SERVERS, MARS LAB BLDG D			
Size	Document Number	Rev	
C	100221297	A	
Date:	Monday, November 22, 2021	Sheet	3 of 7

DESK CONSOLE MONITORS

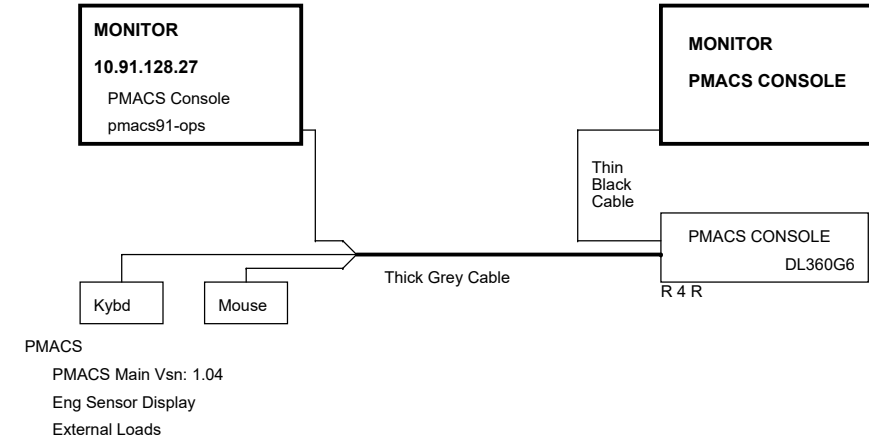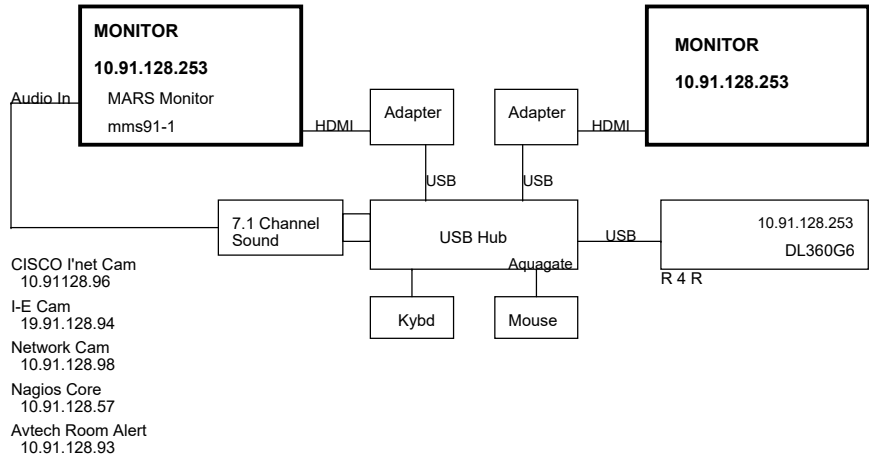


RACK MOUNTED CONSOLE MONITORS

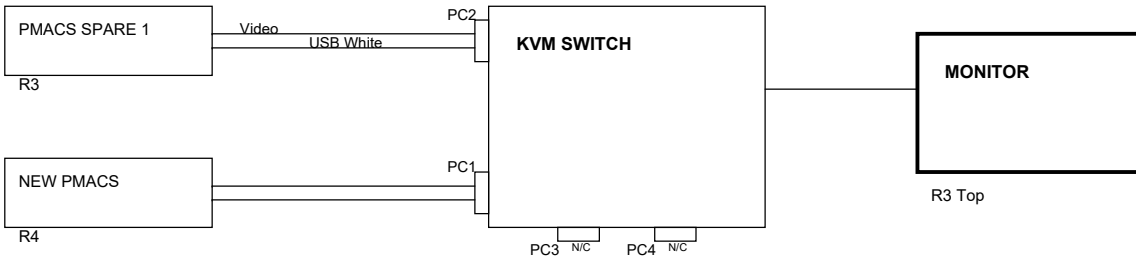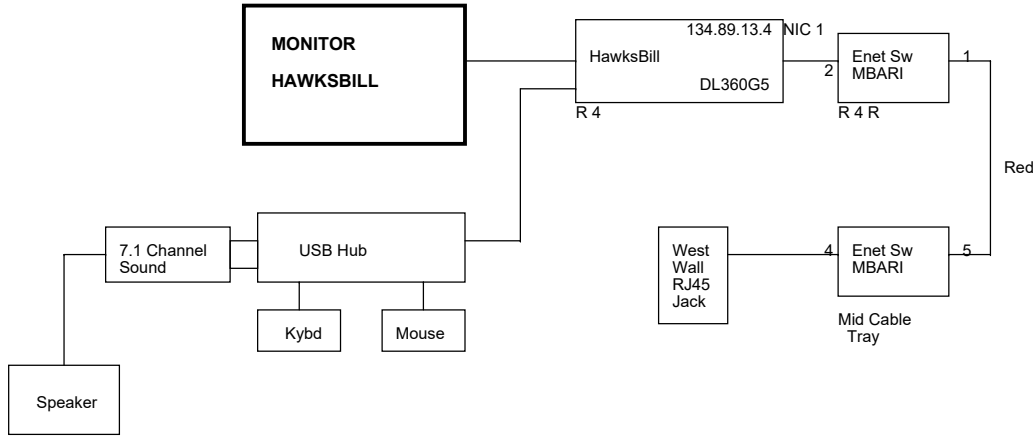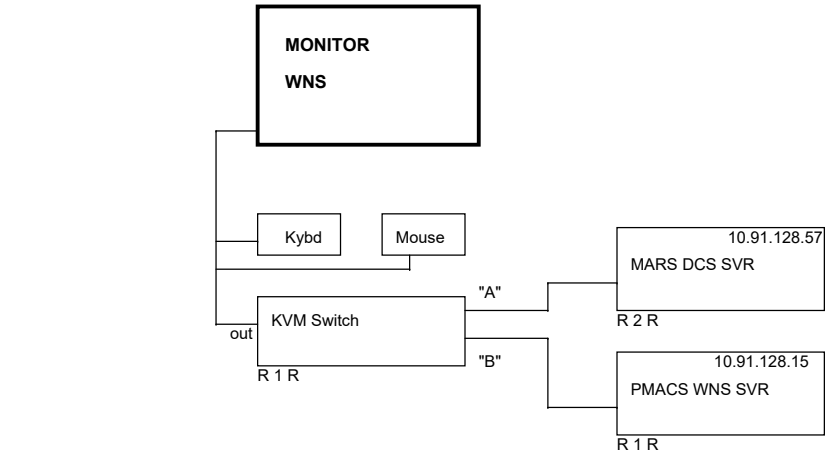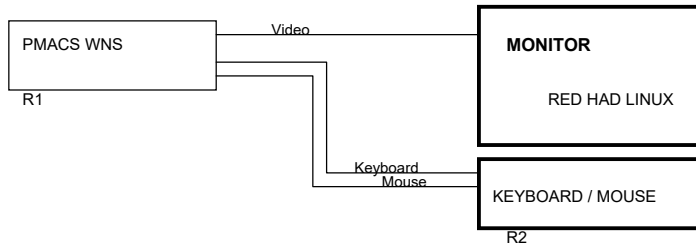

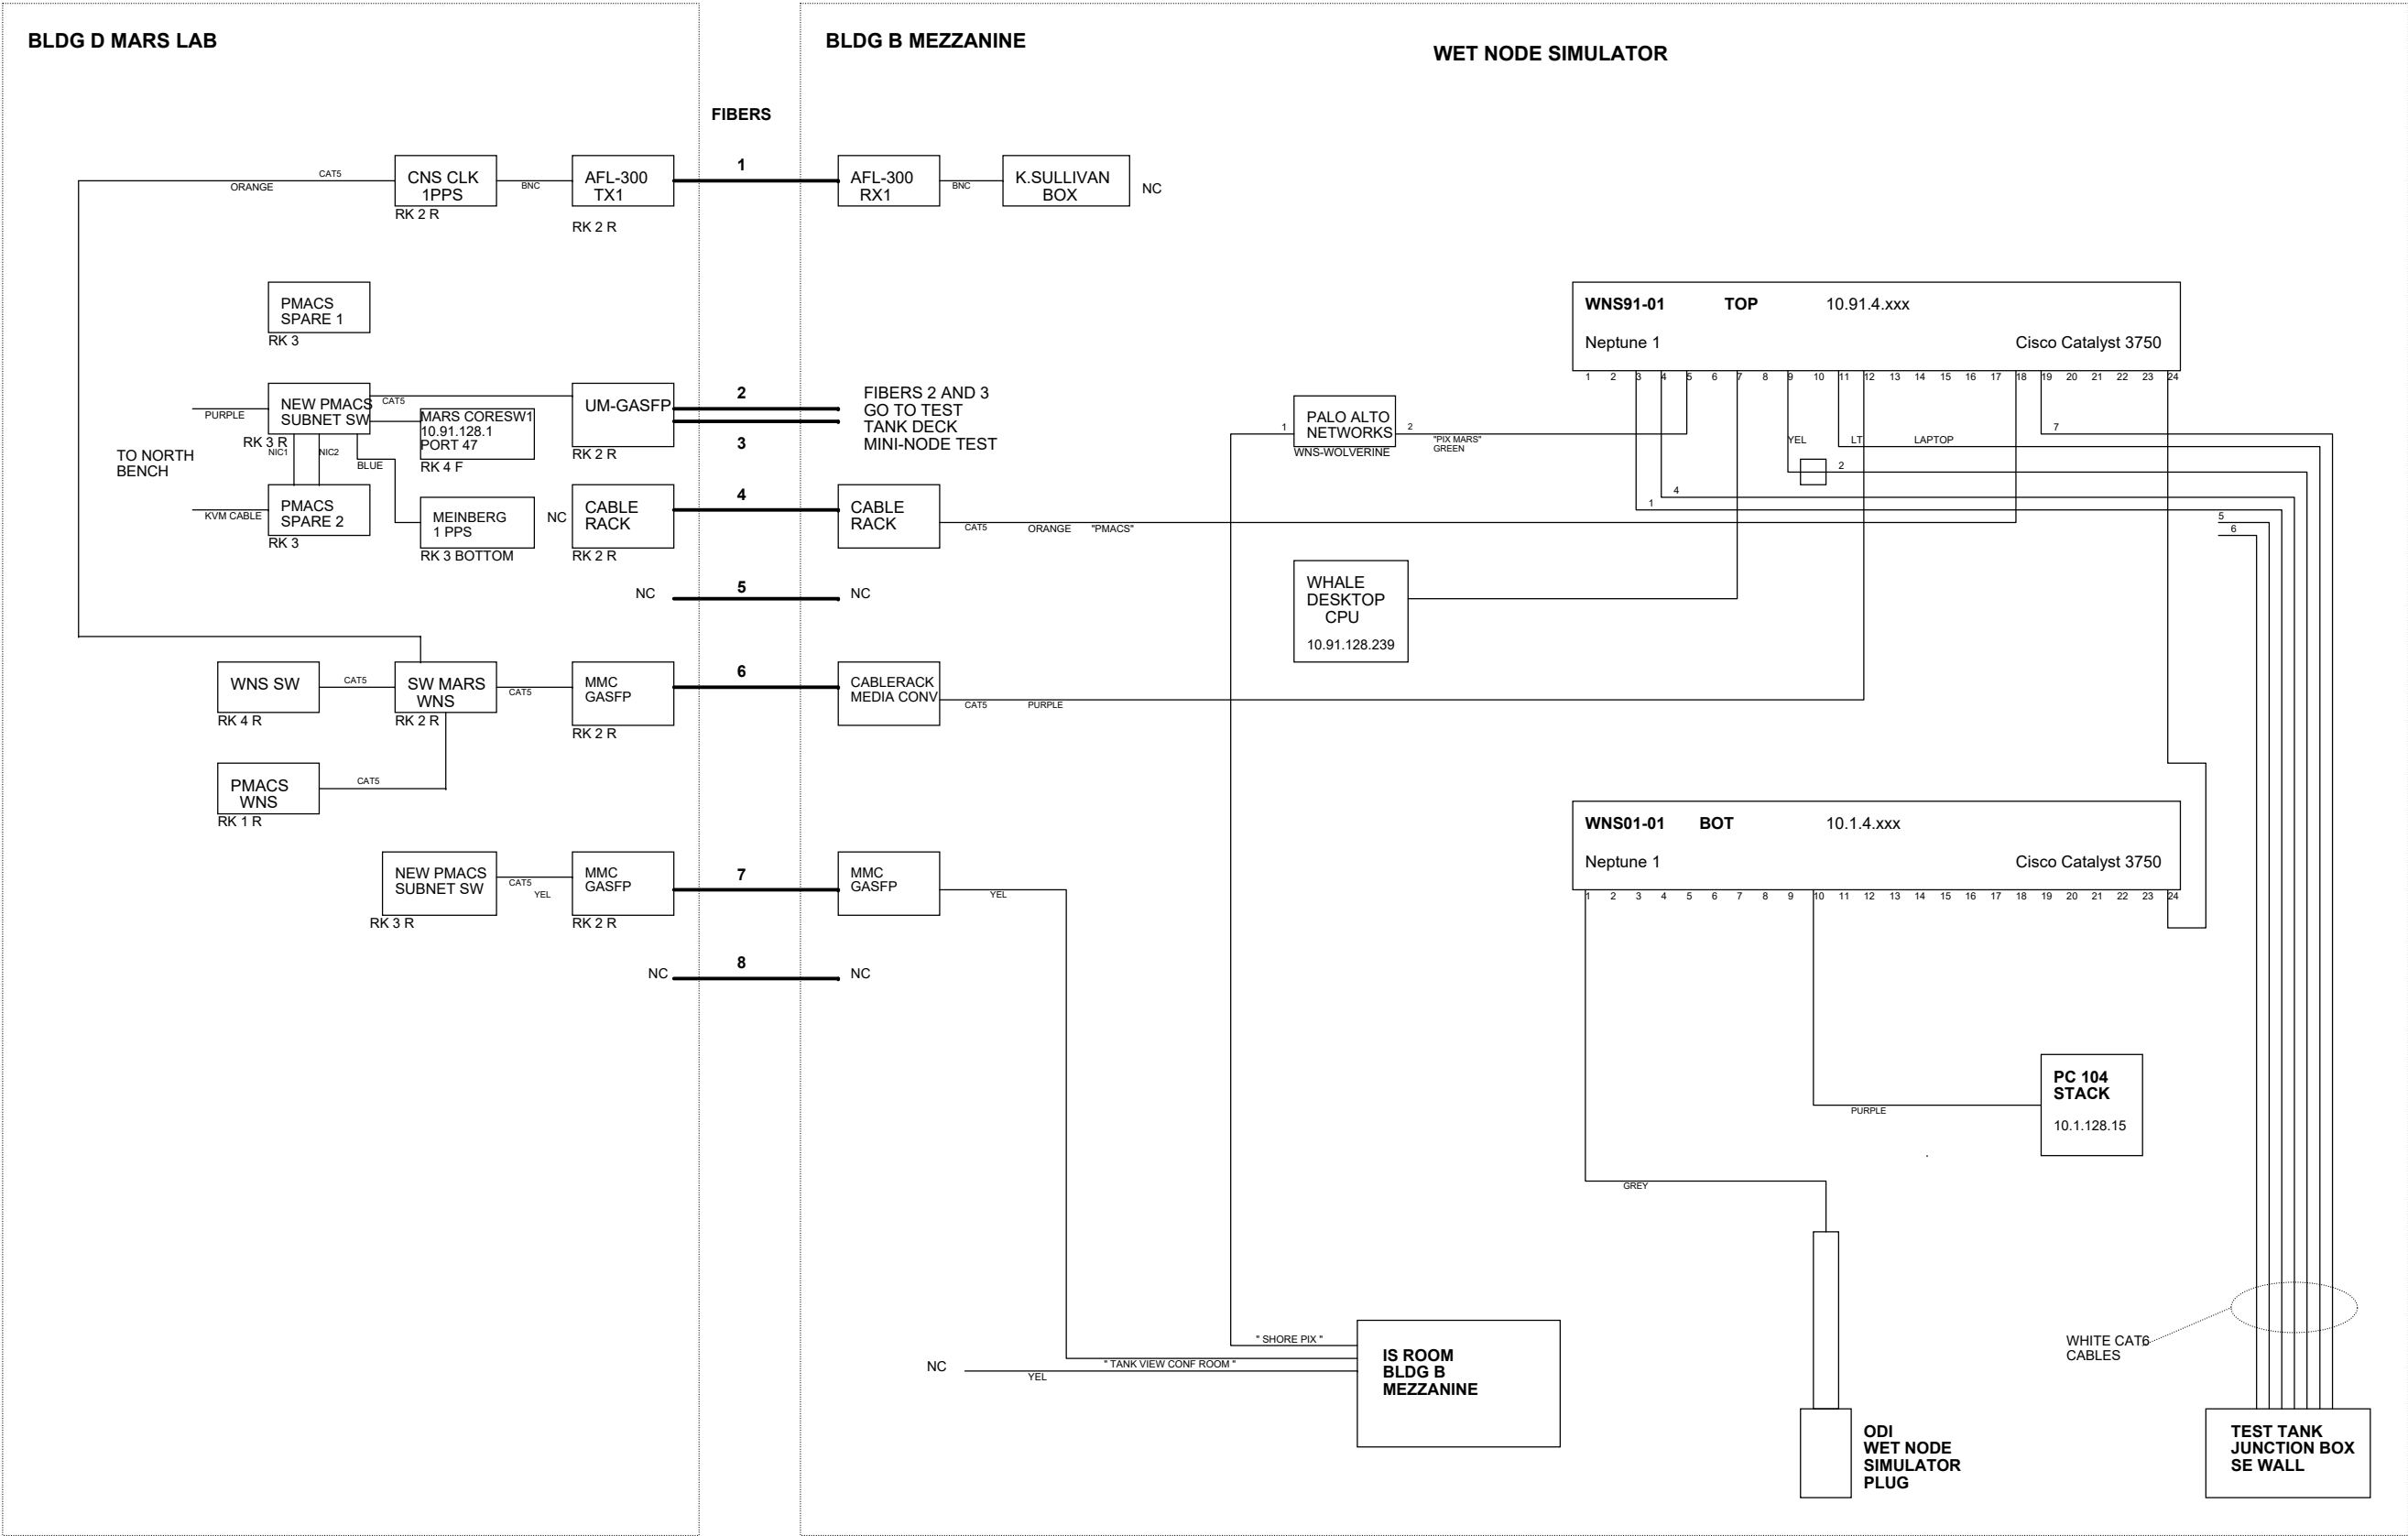

File Location: \\atlasp\ProjectLibrary\MARSO&M\Schematics_DRT\OrCAD_SCH\MARS_CABLE_PLANT.DSN

Title			
MARS_FIBER_LINK_BLDG_B/D			
Size	Document Number		Rev
C	100221297		B
Date:	Monday, November 22, 2021	Sheet	5 of 7

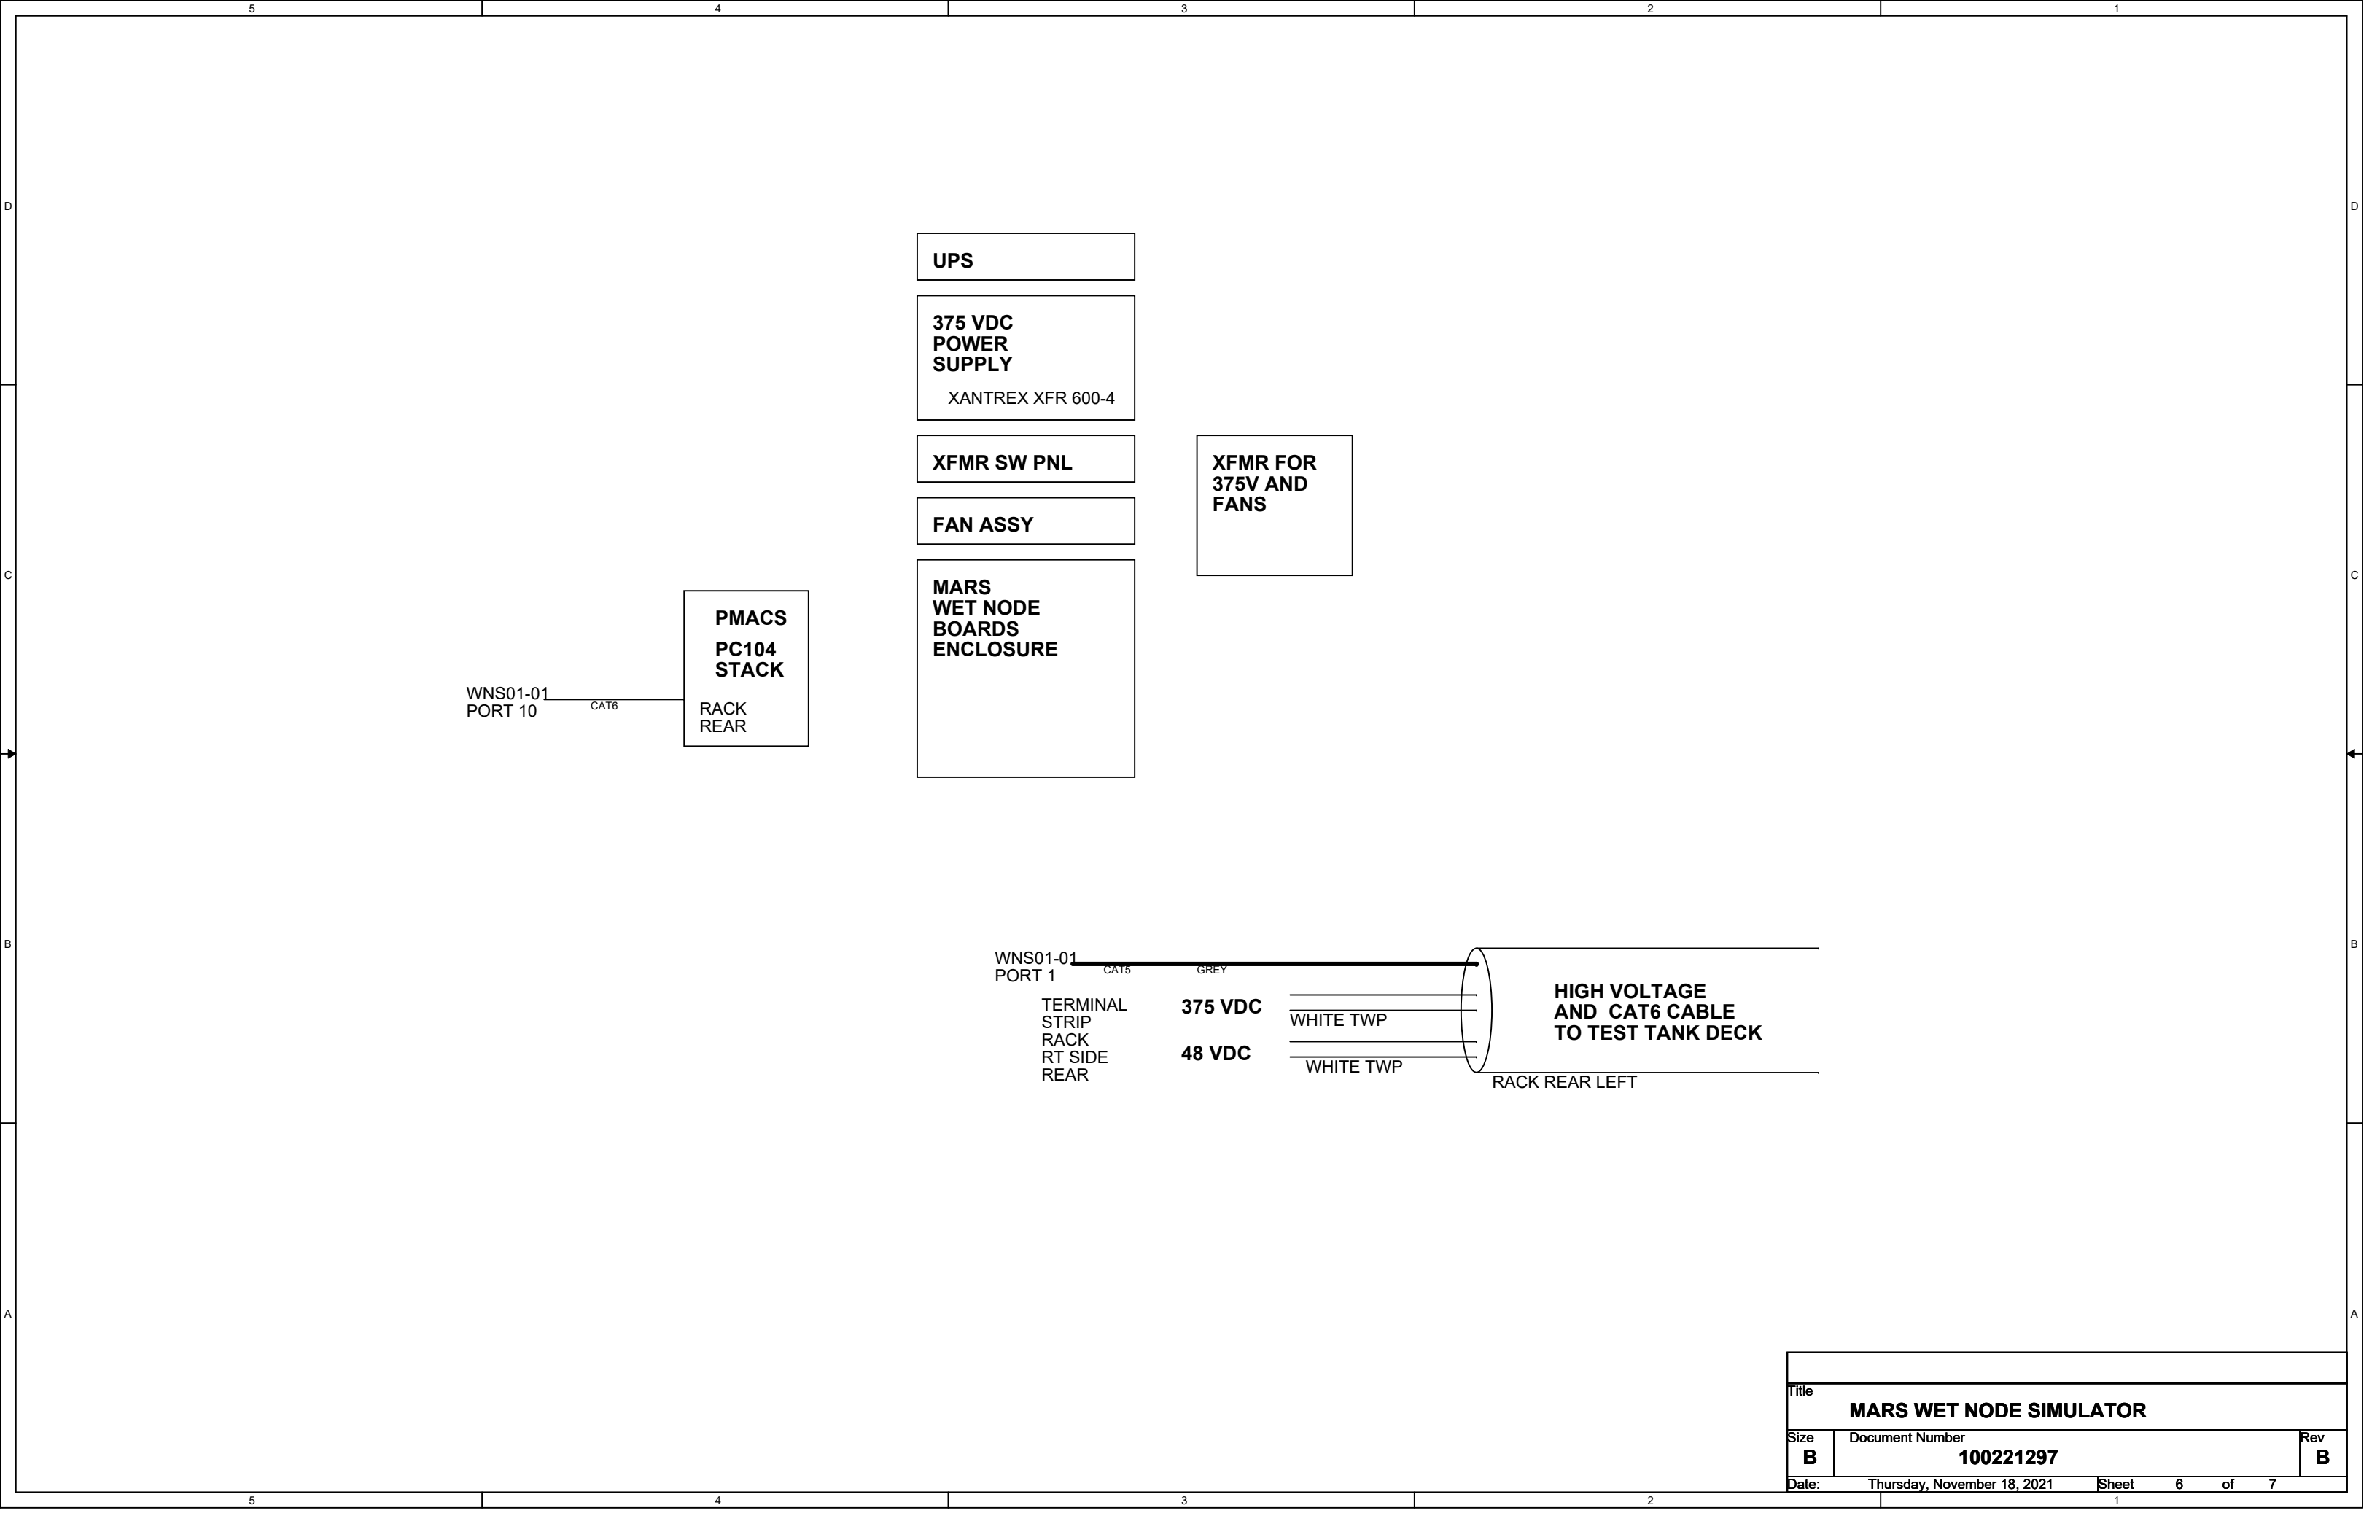

Title		
MARS WET NODE SIMULATOR		
Size	Document Number	Rev
B	100221297	B
Date:	Thursday, November 18, 2021	Sheet 6 of 7