


FRONT PANEL LABEL:

DANGER HIGH VOLTAGE

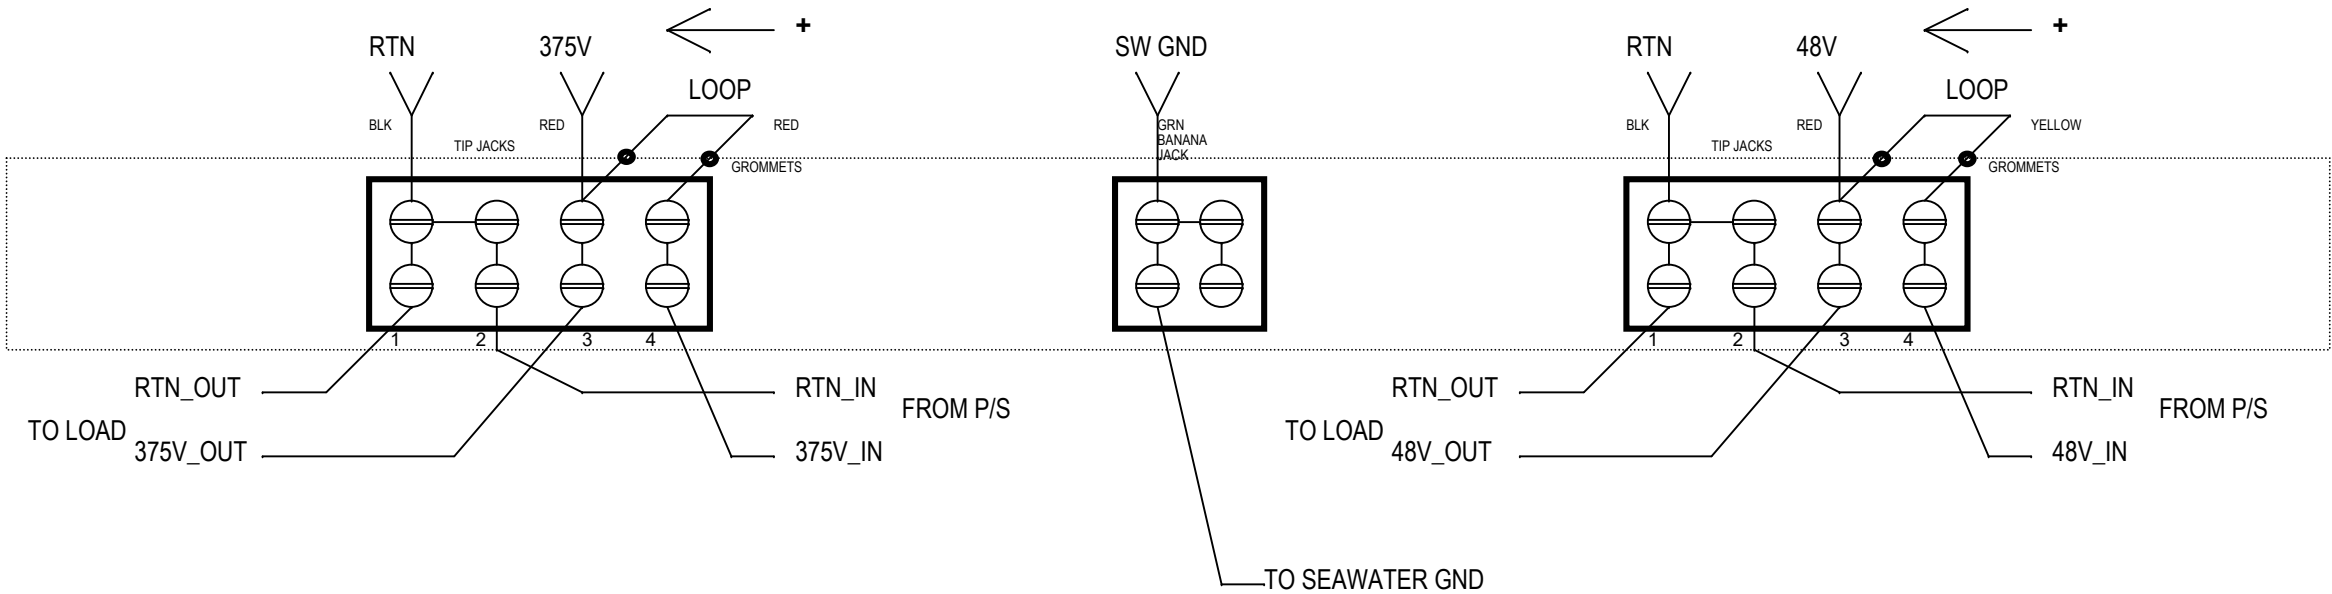

- 1 Ea Panel, 19" x 3.5" Digkey HM773-ND
- 2 Ea Terminal Strips Digkey 283-3693-ND
- 1 Ea Terminal Strips Digkey 283-3688-ND
- 2 Ea Tip Jack, Red Digkey J10148-ND
- 2 Ea Tip Jack, Blk Digkey J10147-ND
- 1 Ea Banana Jack, GRN Digkey J153-ND
- 4 Ea Grommets Digkey RPC7250-ND

File Location: \\atlas\ProjectLibaray\MARSO&M\Schematics_DRT\OrCAD_SCH\MARS_CABLE_PLANT.DSN

Title		
WNS_PWR_SUPPLY_MONITOR		
Size	Document Number	Rev
B	100221297	A
Date:	Wednesday, January 09, 2019	Sheet 1 of 1