


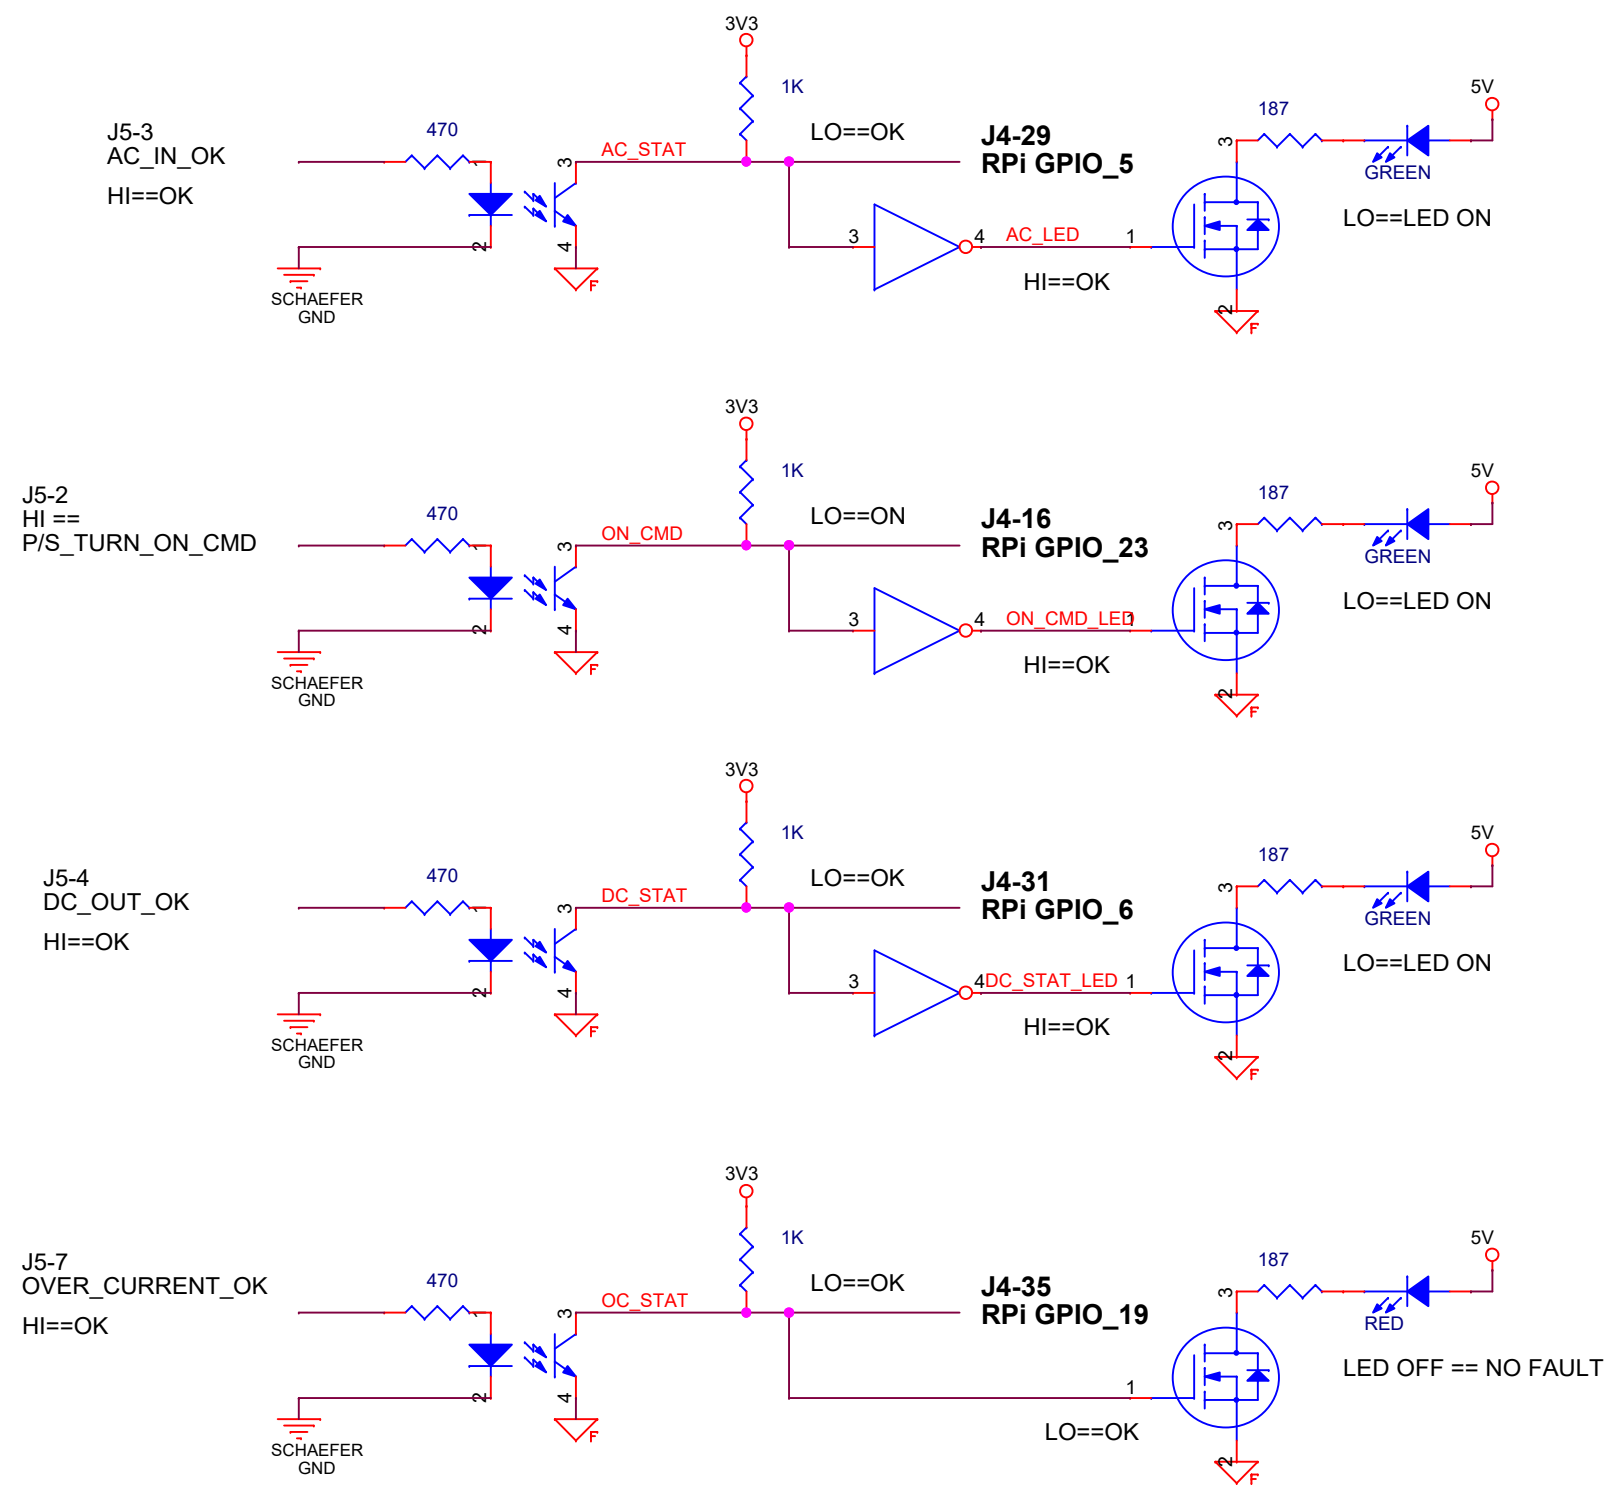

Title		
Signal Paths, K1979_Rpi		
Size	Document Number	Rev
B	100221501	A
Date:	Sunday, June 05, 2022	Sheet 1 of 1