

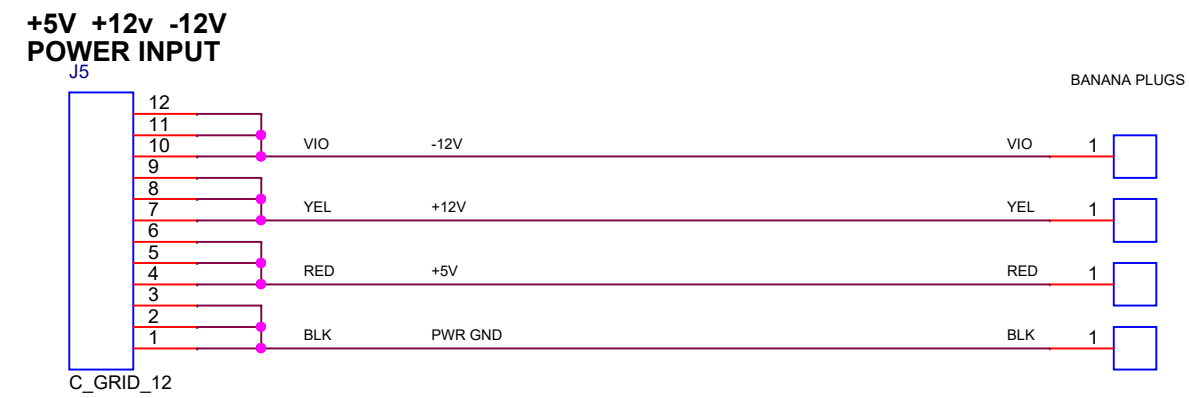
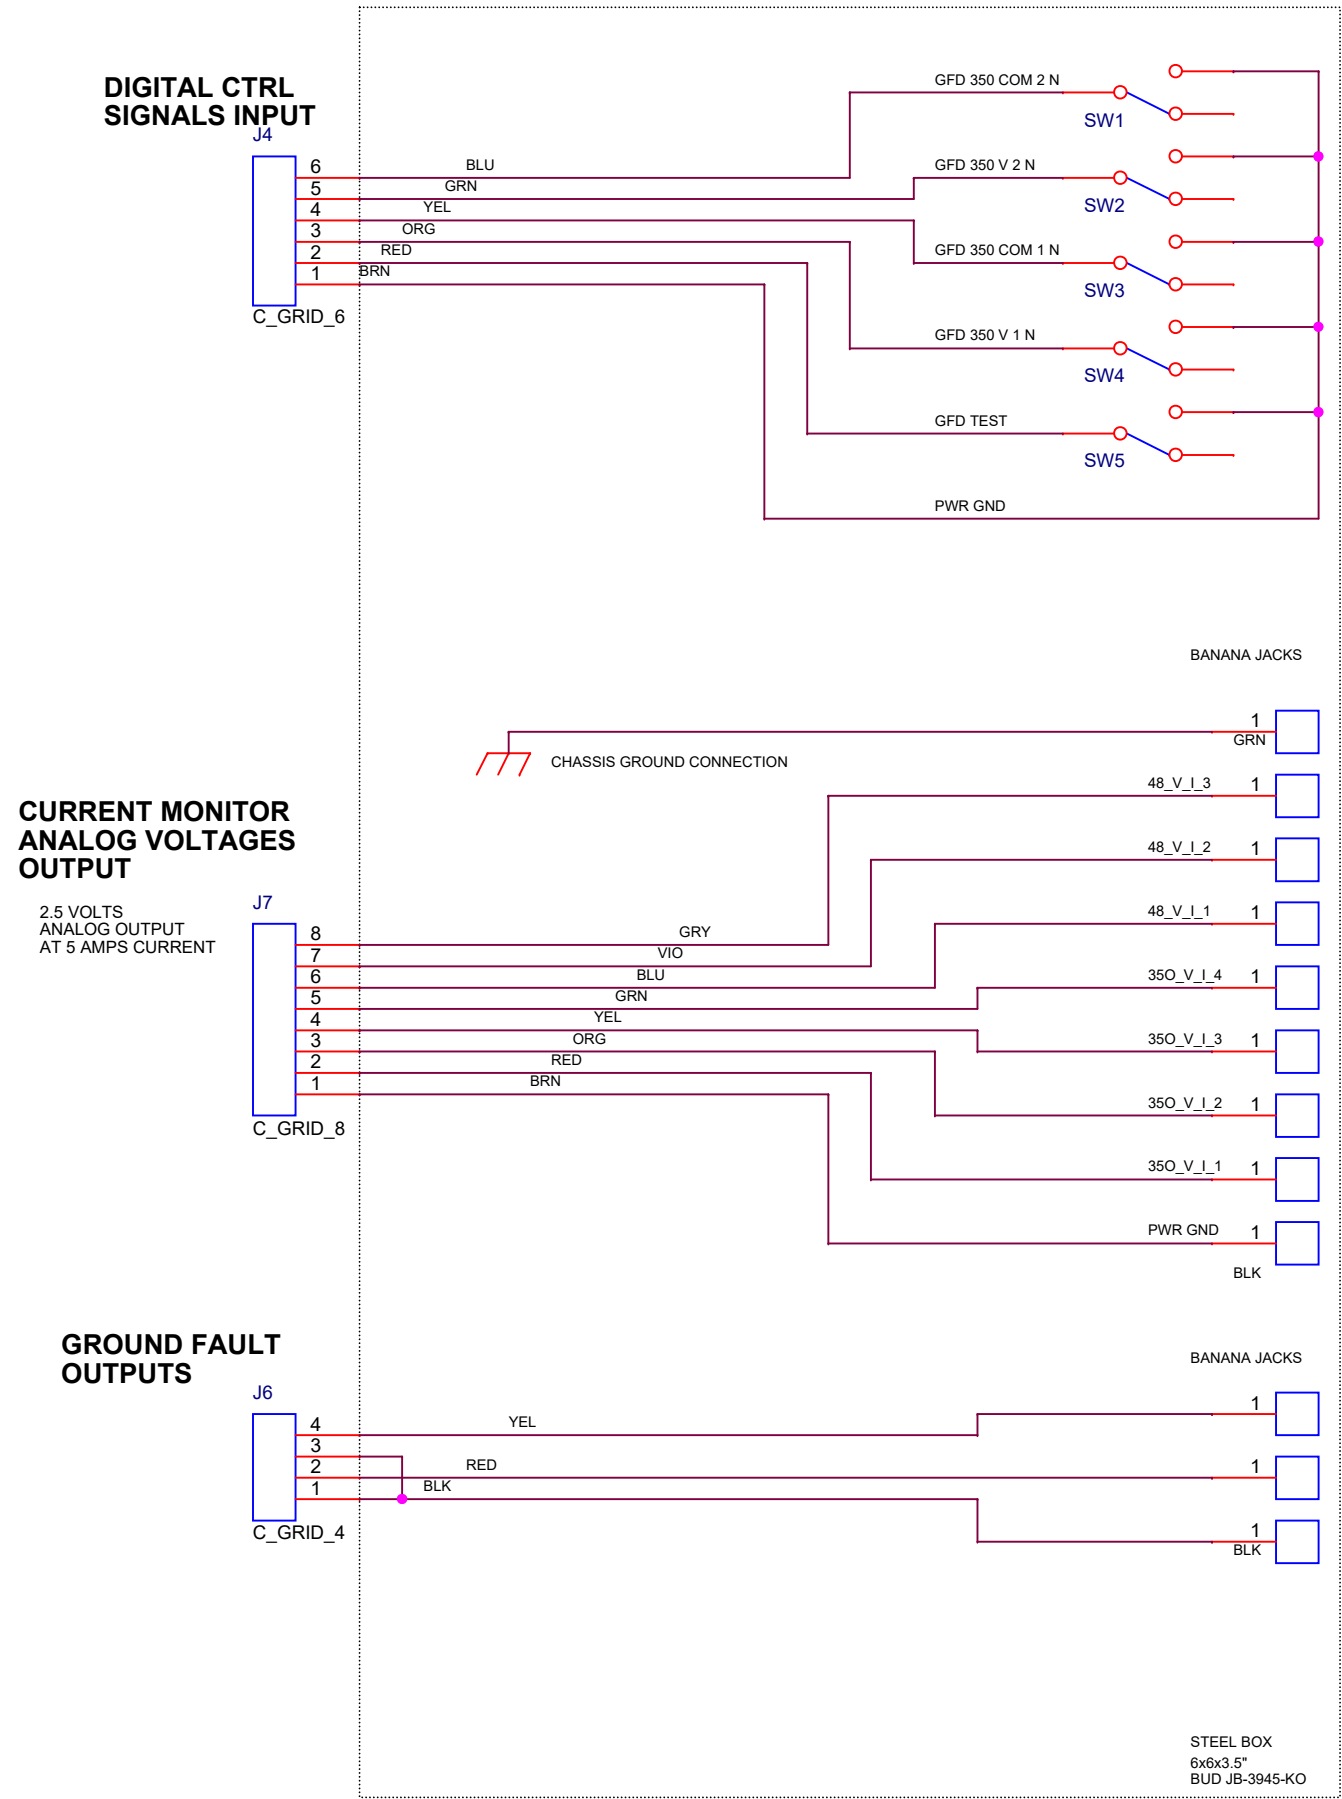


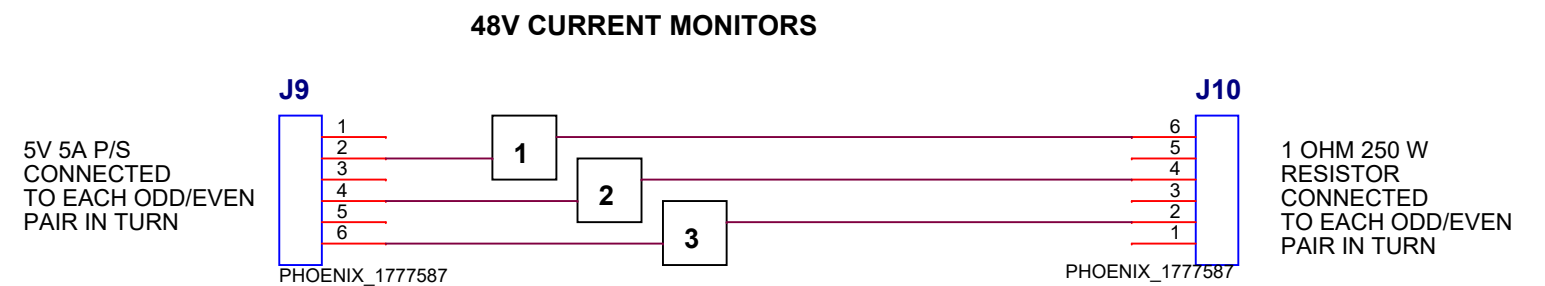

**CURRENT MONITORS TEST**

5 VOLTS 1 Ohm 120 W Resistor  
5 Amps 25 Watts

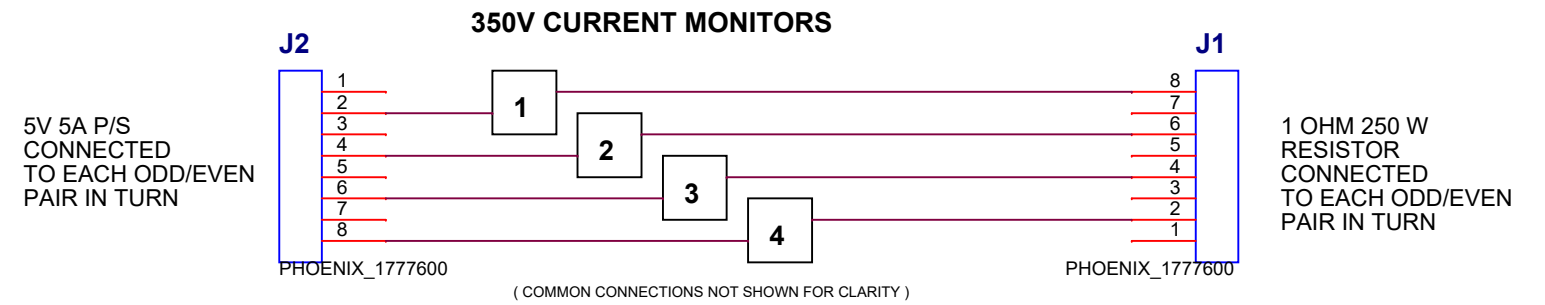

|                     |                             |              |
|---------------------|-----------------------------|--------------|
| Title               |                             |              |
| Test_Cables_lmon_GF |                             |              |
| Size                | Document Number             | Rev          |
| B                   | 100221305                   | A            |
| Date:               | Wednesday, January 23, 2019 | Sheet 1 of 1 |