


NOTES: UNLESS OTHERWISE SPECIFIED

- 1 SCIENCE HARNESS ASSEMBLY
- 2 POWER/TELEMETRY CABLE ASSEMBLY
3. COLOR CODE (PROVIDED BY):
MARIPRO - BLUE
ALCATEL - GREEN
FUTURE EXPANSION - BROWN
POWER AND COMMS GROUP - RED

DWG NO.		SCH110370	SH	1	REV	B
REVISIONS						
ZONE	REV.	DESCRIPTION	DATE	APPROVED		
	A	PRELIMINARY RELEASE	20 NOV 03	EARLY		
	B	SECOND PRELIMINARY RELEASE	12 DEC 03	EARLY		

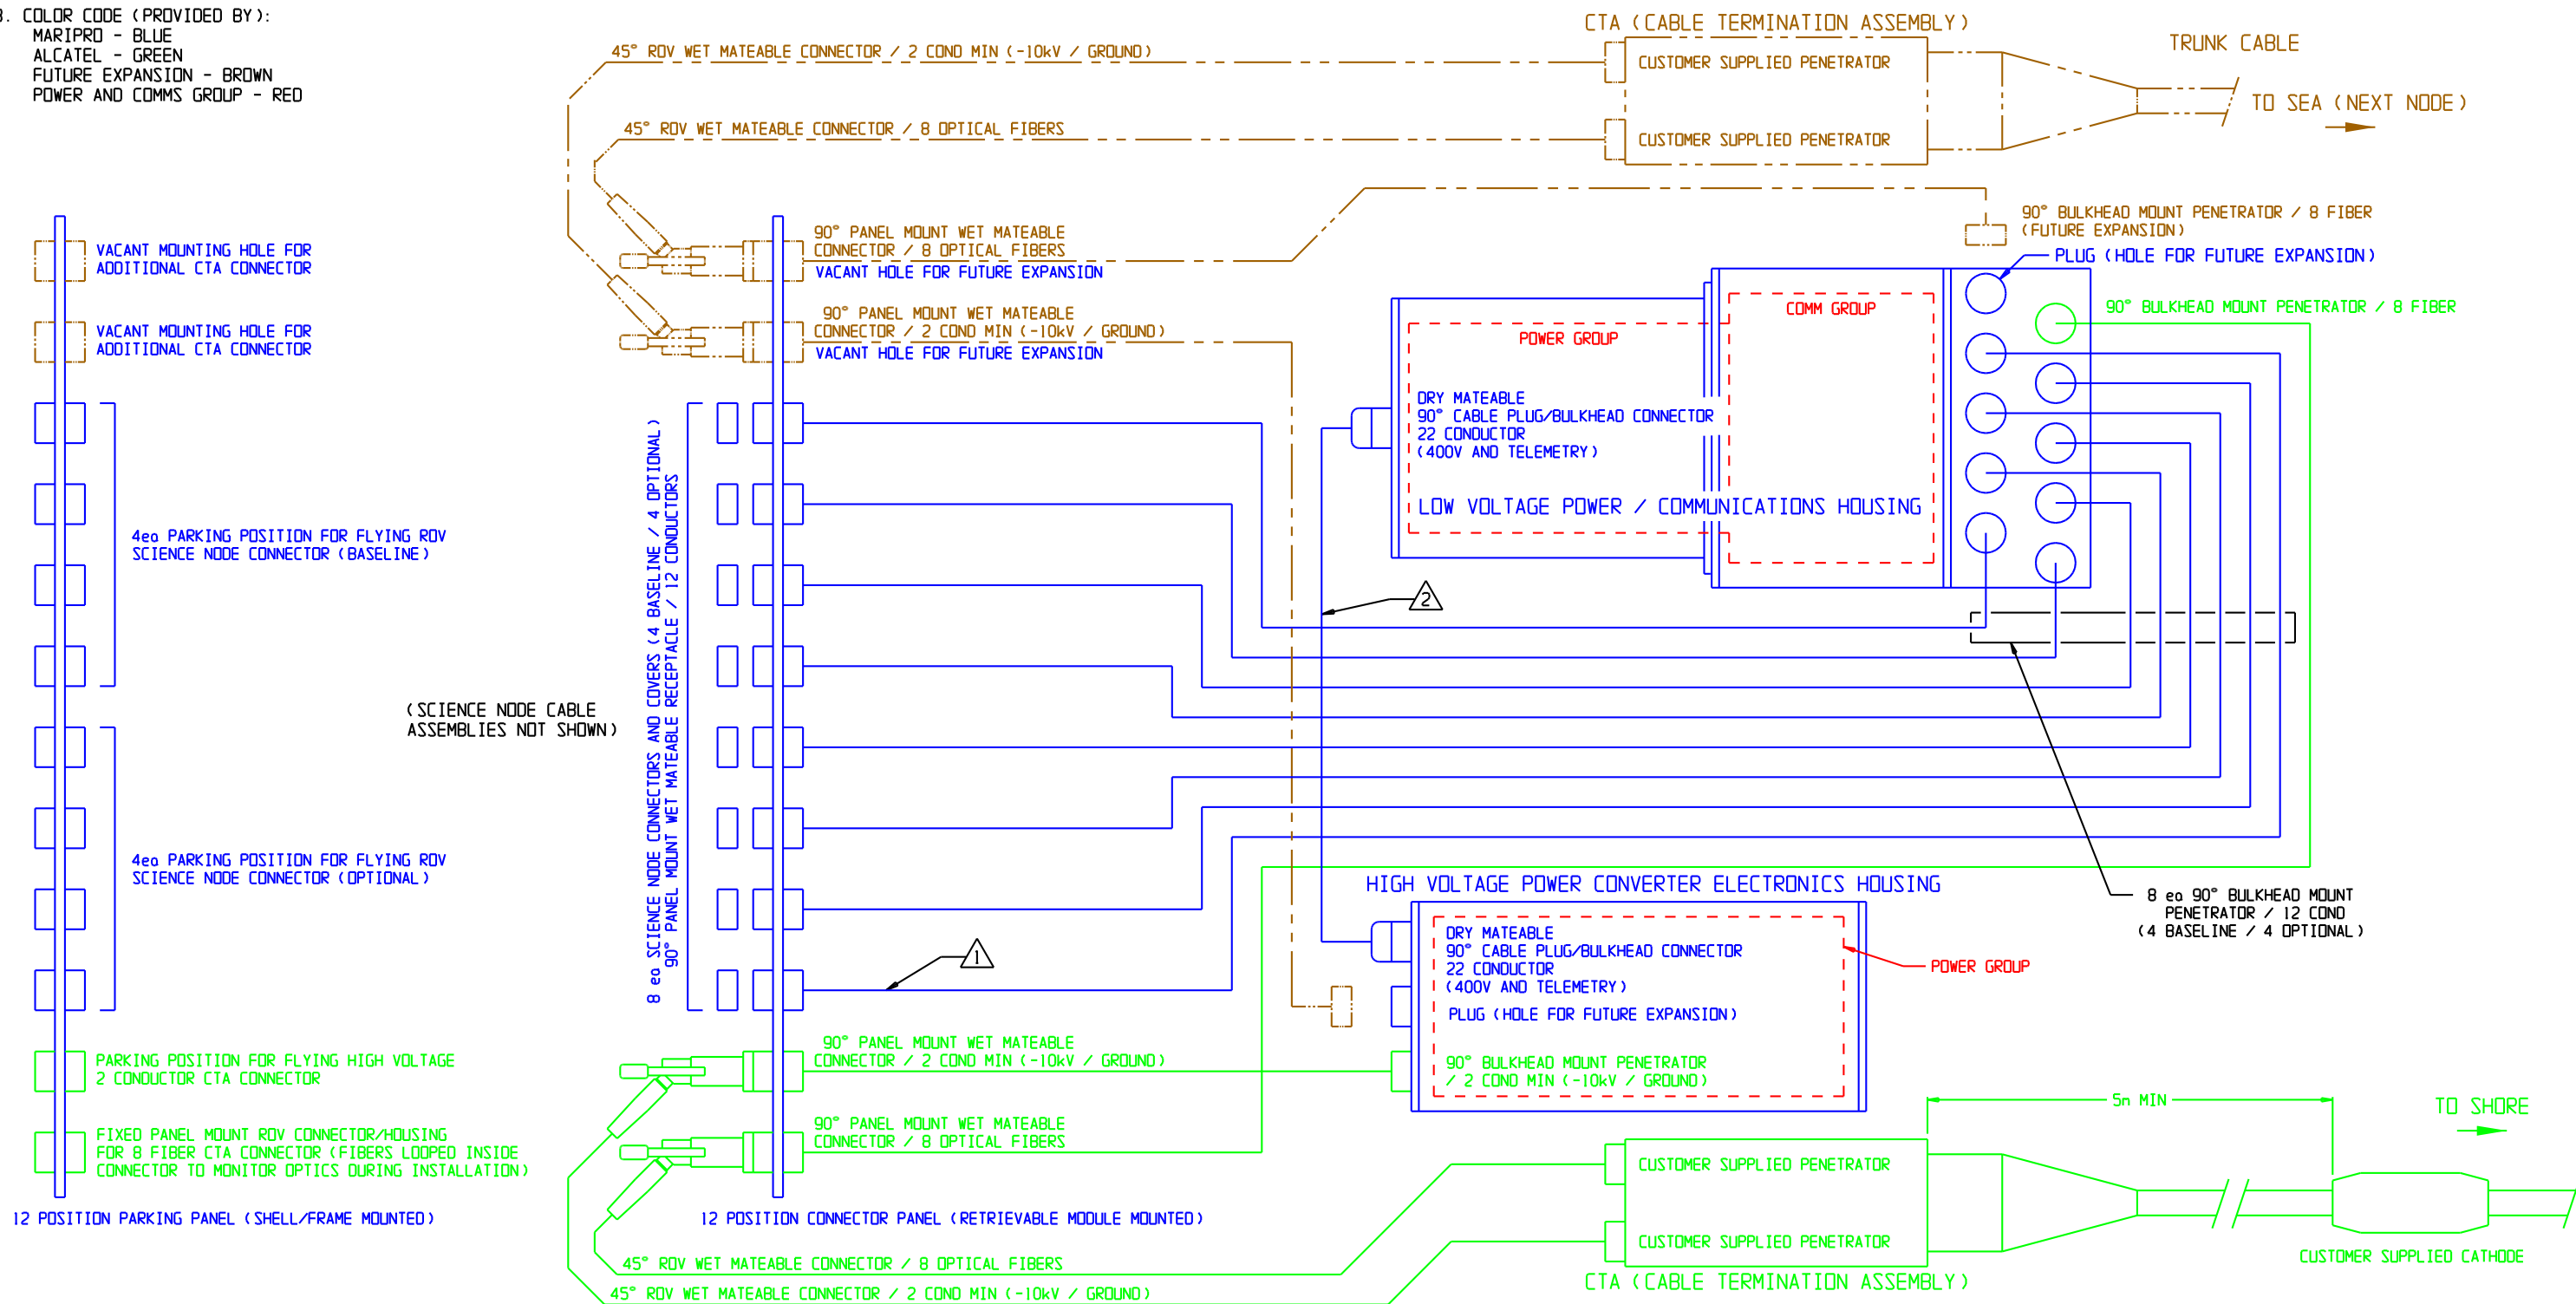

DO NOT SCALE DRAWING				QTY REQD		QTY REQD		F50N NO		PART OR IDENTIFYING NO.		NOMENCLATURE OR DESCRIPTION			
INTERPRET DIMENSIONS AND TOLERANCES IN INCHES UNLESS OTHERWISE SPECIFIED DIMENSIONS ARE IN INCHES TOLERANCES ARE:												PARTS LIST			
ANGULAR ±				FRACTION ±				DECIMAL ±				MARS INTERCONNECT DIAGRAM			
MOLES < Ø.500 ±.005 ±.001				SURFACE FINISH 125/✓				BREAK EDGES .005 ±.020 CHAMFER OR RADIUS				FILLET RADI1 .015 MAX			
CONTRACT NO.				APPROVALS				DATE				DRAWN			
MATERIAL				CHECKED				ISSUED				20 NOV 03			
FINISH				EARLY				XX NOV 03				SIZE			
												CAGE CODE			
												D 6T914			
												DWG NO.			
												SCH110370			
												REV.			
												B			
				ORIG RELEASE				XX NOV 03				SCALE			
												NONE			
												REF: NONE			
												SHEET 1 OF 1			