


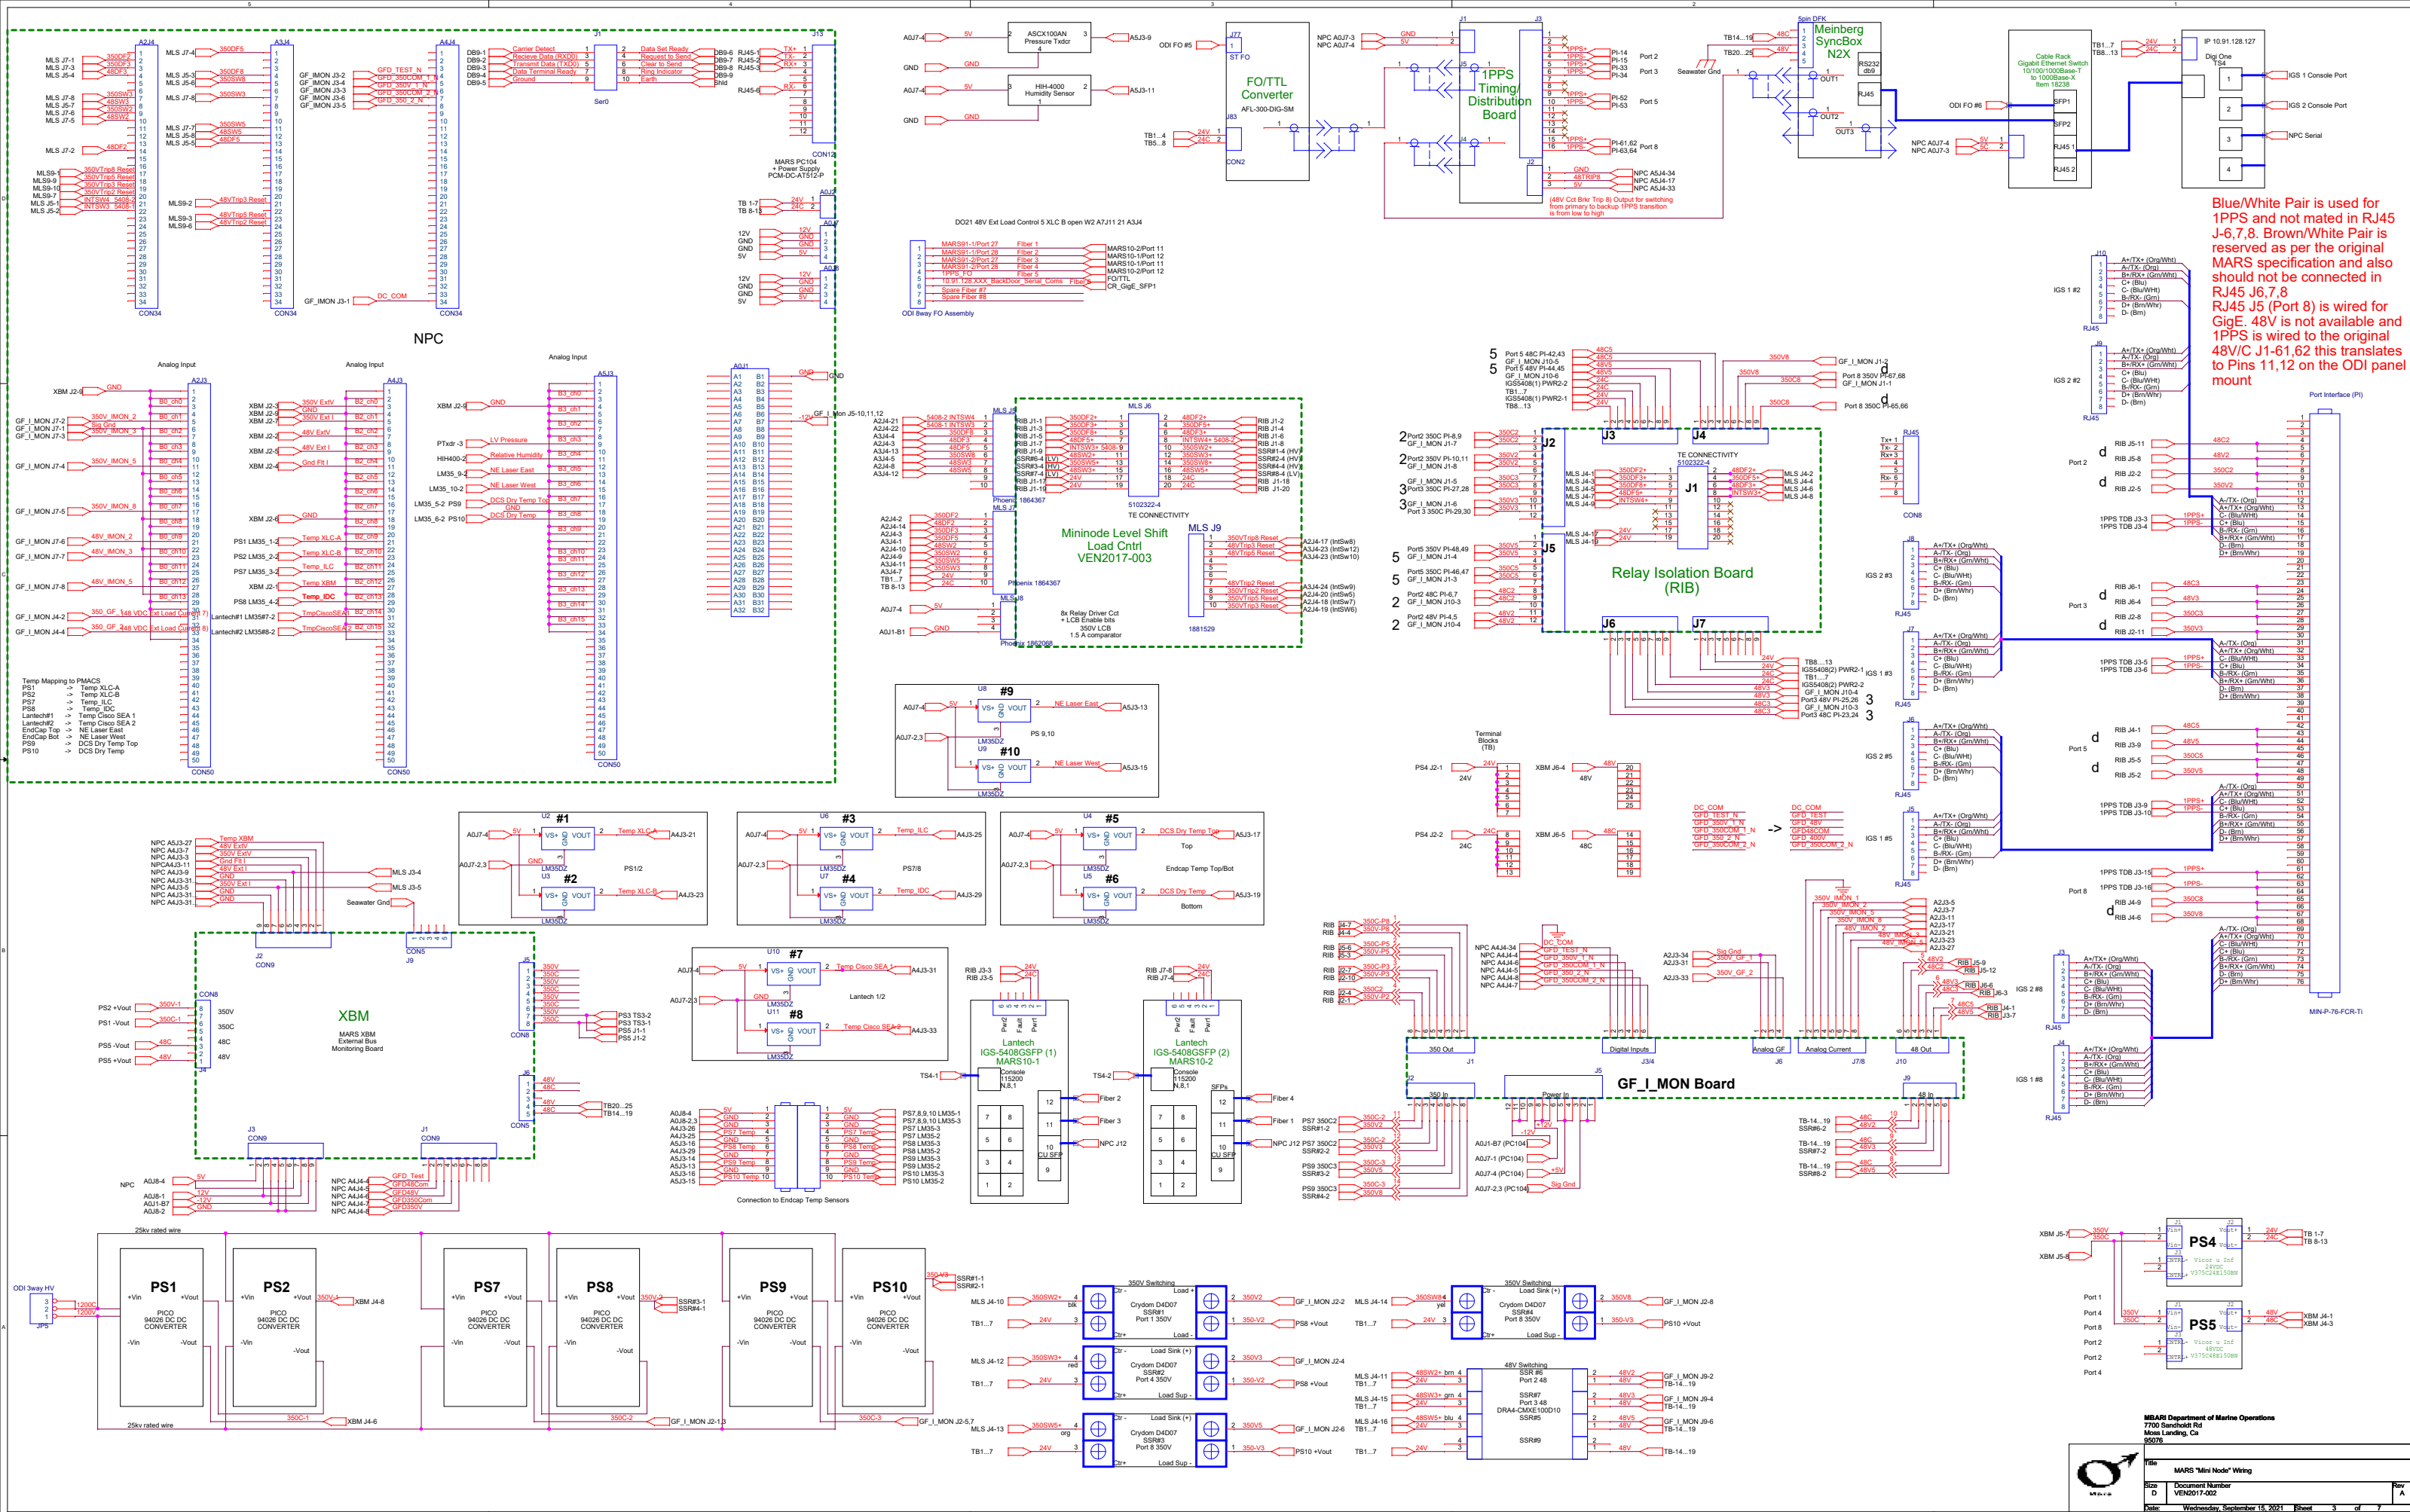

Blue/White Pair is used for 1PPS and not mated in RJ45 J-6,7,8. Brown/White Pair is reserved as per the original MARS specification and also should not be connected in RJ45 J6,7,8
 RJ45 J5 (Port 8) is wired for GigE. 48V is not available and 1PPS is wired to the original 48V/C J1-61.62 this translates to Pins 11,12 on the ODI panel mount