


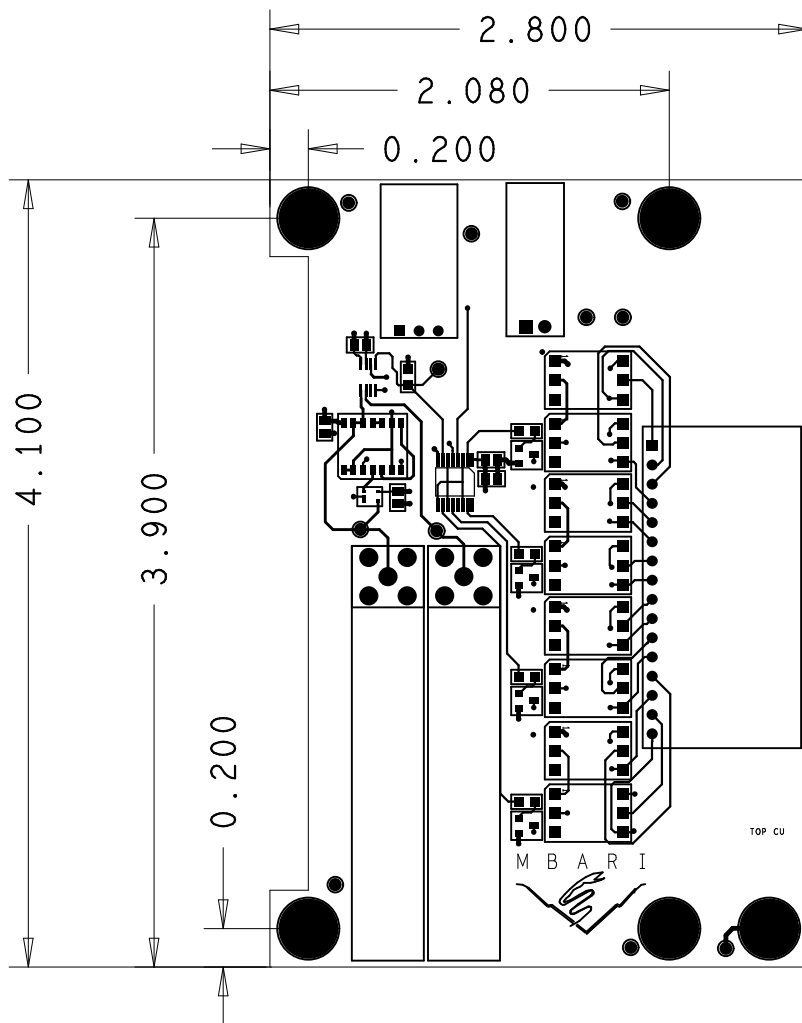

SINGLE HOLE FOR CHASSIS GROUND
HOLE DIAMETER 0.156 INCH

FOUR (4) MOUNT HOLES FOR #6 SCREW
HOLE DIAMETER 0.156 INCH